

This document is the property of the TJP JONES PARTNERSHIP limited and copyright is reserved by them. No unauthorised copying, in whole or part or any form of reproduction is permitted. It must not be released for reference and the contents may not be disclosed to any third party without the special written consent of the TJP JONES PARTNERSHIP limited.

Site dimensions must be taken in preference to scaled. Do not scale from this drawing.

Only the latest revision of this Drawing must be used. If in doubt ask the Designer.

This Drawing is to be read in conjunction with all project drawings and schedules issued to date.

Any discrepancy must be notified to us in writing immediately if in doubt. Ask the contractor only Sub-Contractor and Supplier will be deemed to have anticipated all costs and investigated all material availability prior to submission of offer. No claims will be entertained for failing to do so.

DATE: 18.11.2022








CREATED BY: DT

SCALE BAR: 0 250 500 750 1000 1250 mm
SCALE 1:25

Key:

— Data

— E — Electric

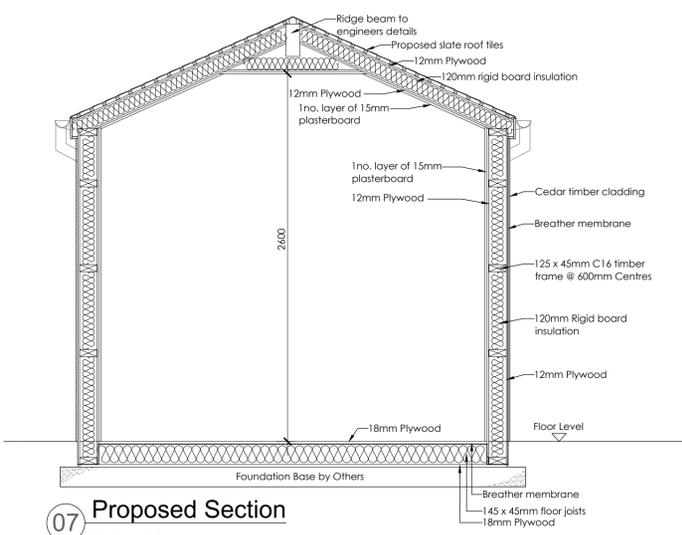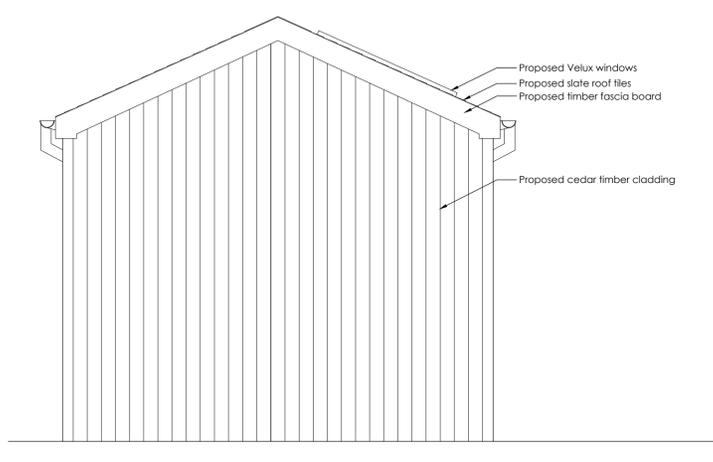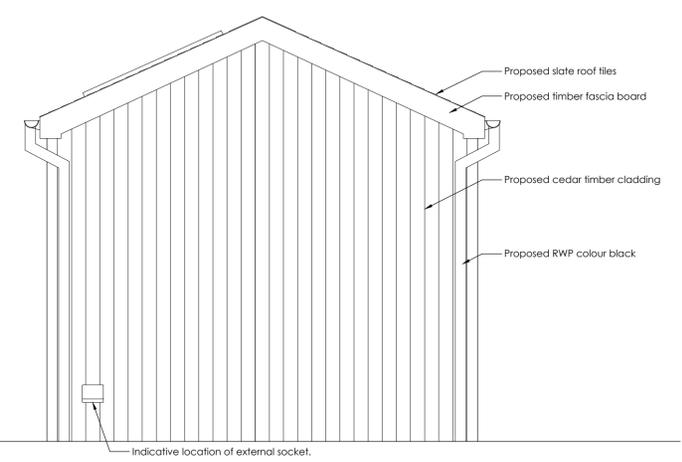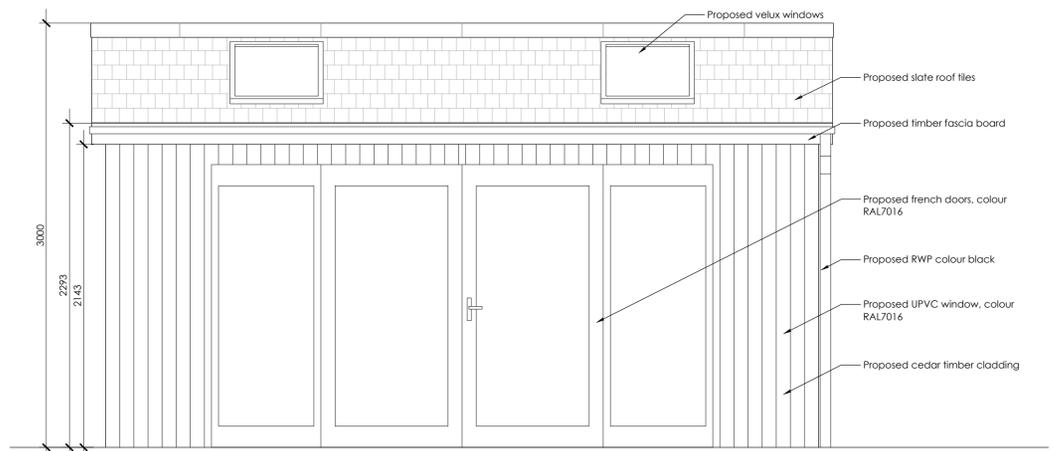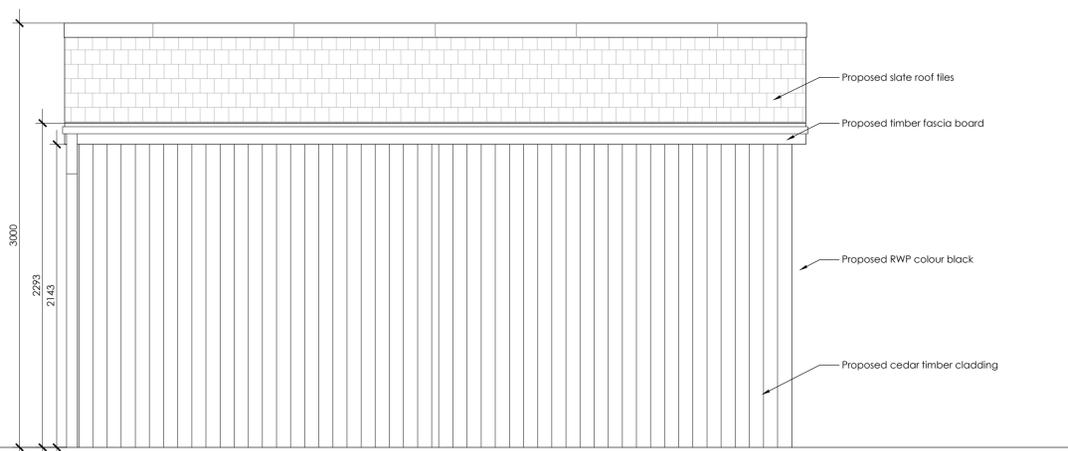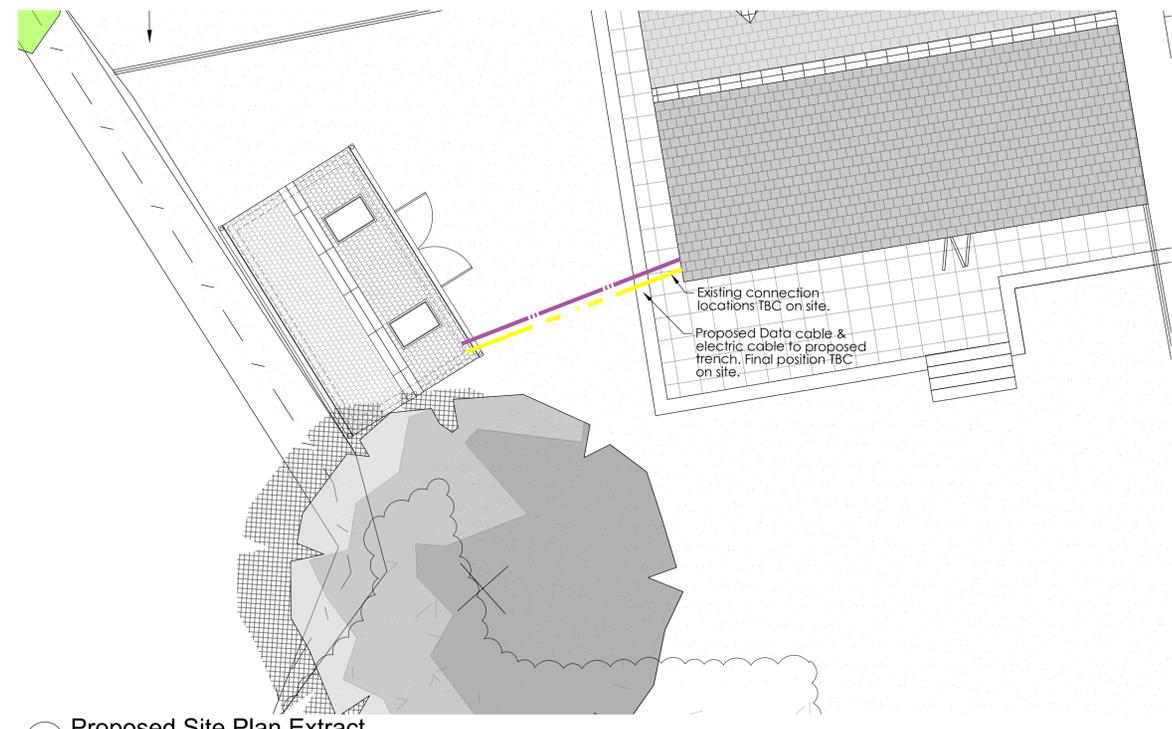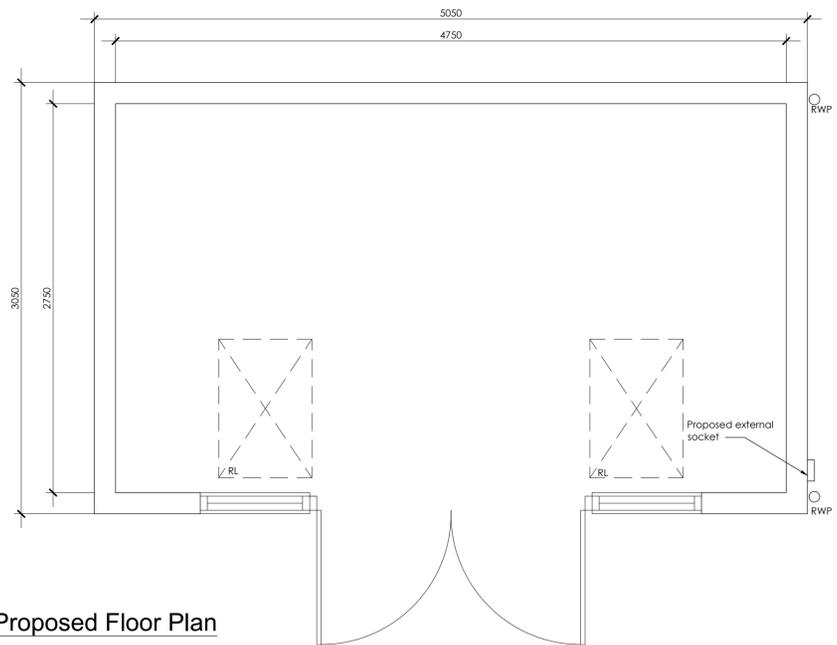

REV	DATE	NOTE	DRAWN BY	CHECKED BY
D	03.03.2023	Position of pod updated following clients comments.	MC	DT
C	21.12.2022	Position of pod updated following clients comments, path amended to suit.	MC	DT
B	08.12.2022	Position of pod updated following clients comments, path amended to suit.	MC	DT
A	28.11.2022	Proposed External Socket added, Kitchenette removed, paving and position of pod updated. Velux windows added to front elevation.	MC	DT

CLIENT	White Rose Garden Rooms
PROJECT	Proposed Garden Outbuilding
ADDRESS	15 Westcroft Fold, Hanley
NO.	203
DATE	204
TITLE	Proposed Floor Plan, Elevations & Section
SCALE	1:25/1:75
DATE	18.11.2022



Company No. 1269288
11 Church Lane, Hanley, Stoke-on-Trent, Staffordshire, ST6 2NU
01823 529393 | 01823 529393