


Existing West Elevation
Scale 1:100

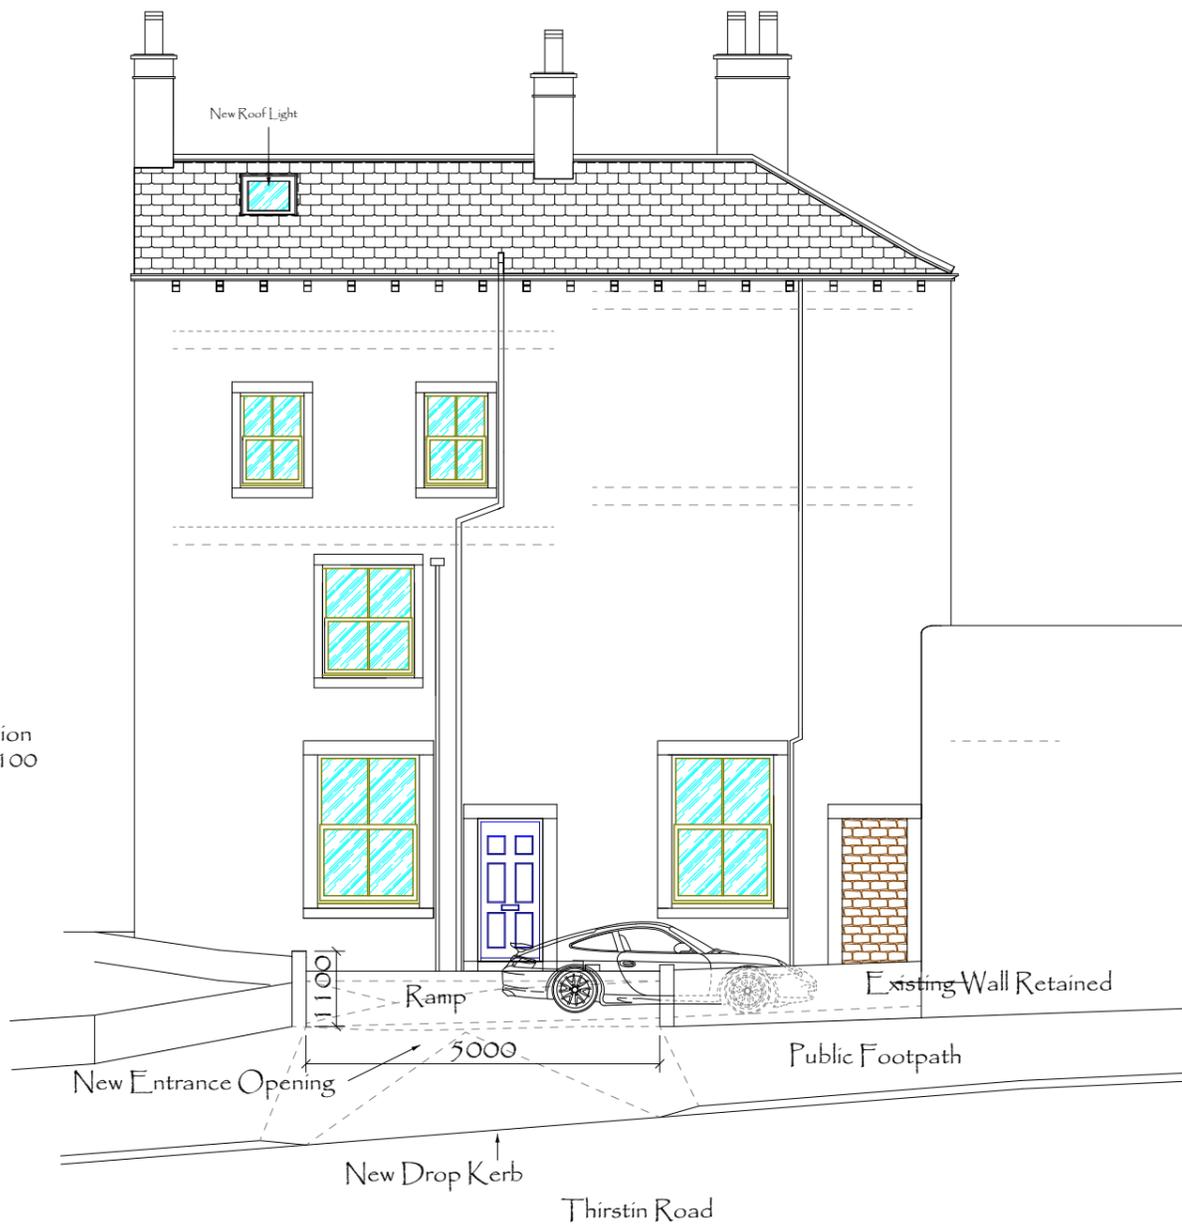

Proposed West Elevation
Scale 1:100

DL BUILDING CONSULTANTS
ARCHITECTS

AR

Project
Change of Use at No 2 Thirstin Road,
Back to Original Residential Property at
No 1 Cuckoo Lane;
Internal Reconfiguration Works
and External Parking Areas.

1 Cuckoo Lane
Honley,
Holmfirth
HD9 6AS
Planning
Existing and Proposed West Elevation
Parking Space off Thirstin Road

Client
Mr Will Cotmore

Drawing No. 1:100
PP 2023 - EWEPS 10
Date Sept 2023
Drawn by D Lee

Scale
Checked by DLBC
1500mm
Page Size - A3

info@dlbuildingconsultants.co.uk
www.dlbuildingconsultants.co.uk

CIQB
THE CHARTERED INSTITUTE OF BUILDING