


This drawing is copyright and may not be reproduced in whole or part without written authority
Do not scale off this drawing

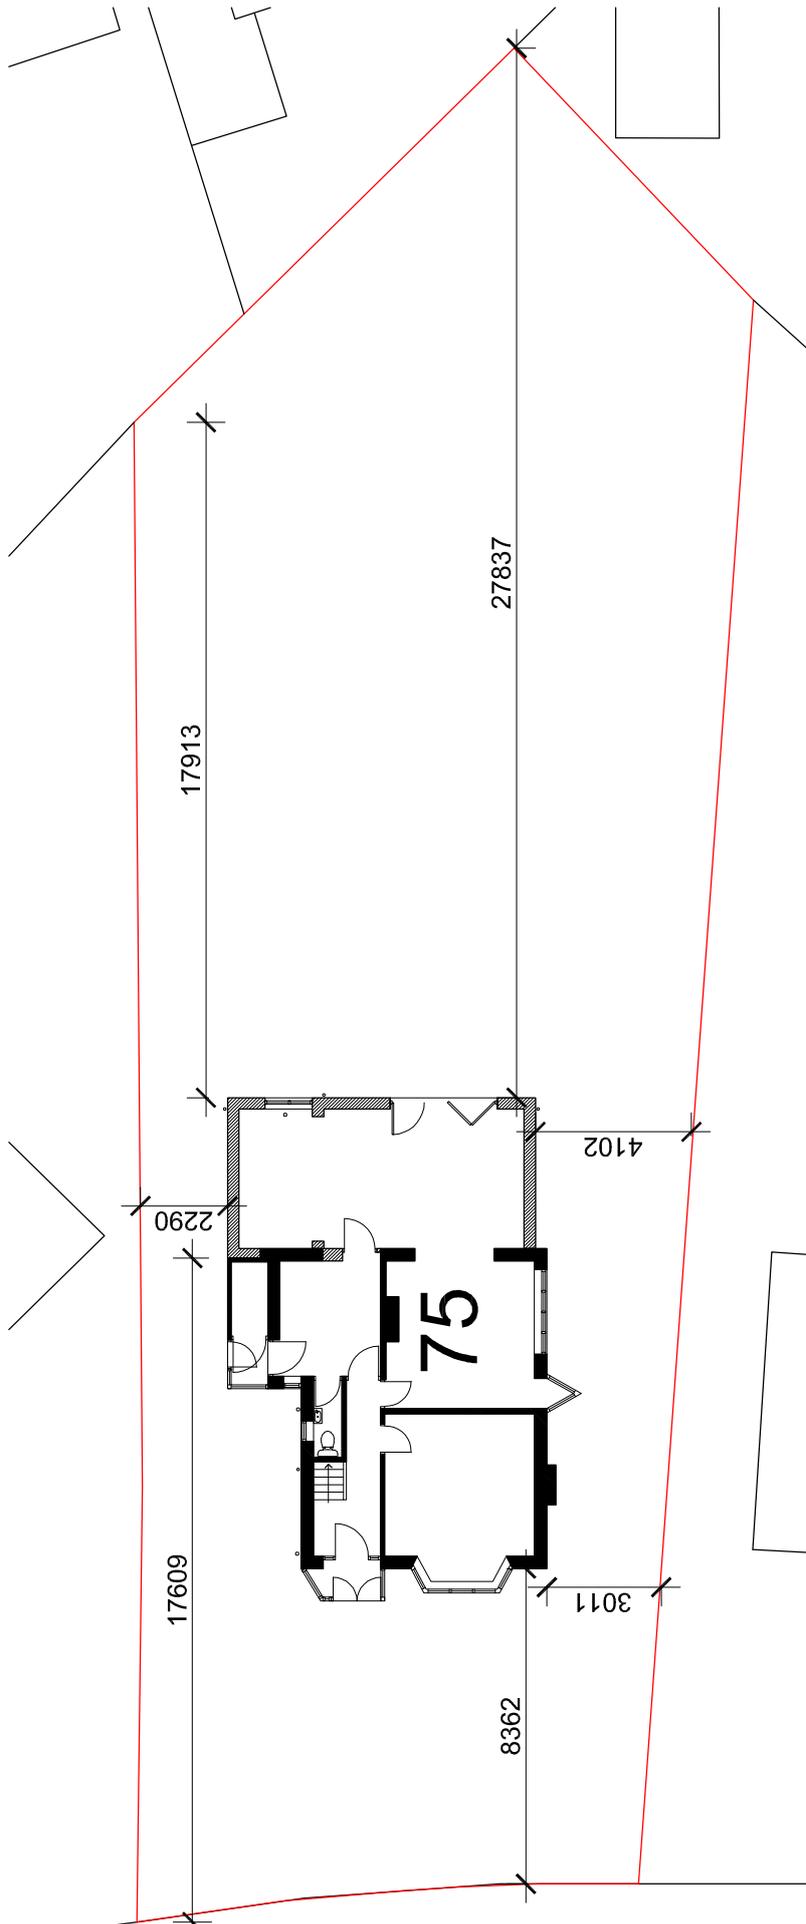

PROJECT
PROPOSED EXTENSION AT
75 HIGHTOWN ROAD
CLECKHEATON
BD195JP

CLIENT
FOR MR & MRS M KAYE

TITLE
SITE PLAN

JOB NO	DRAWING NO	REVISION
1088	202	
DATE	SCALE	DRAWN
JUNE 23	1:200@A4	J.N.K

CAD FILE REFERENCE