



IF IN ANY DOUBT PLEASE ASK THE ARCHITECT FOR CLARIFICATION.
 DO NOT SCALE FROM DRAWING. ALL DIMENSIONS TO BE CHECKED ON SITE.
 THE COPYRIGHT FOR THESE DRAWINGS REMAINS THE PROPERTY OF THE ARCHITECT. THEY MUST NOT BE REPRODUCED IN ANY WAY WITHOUT THE ARCHITECT'S PRIOR WRITTEN CONSENT.

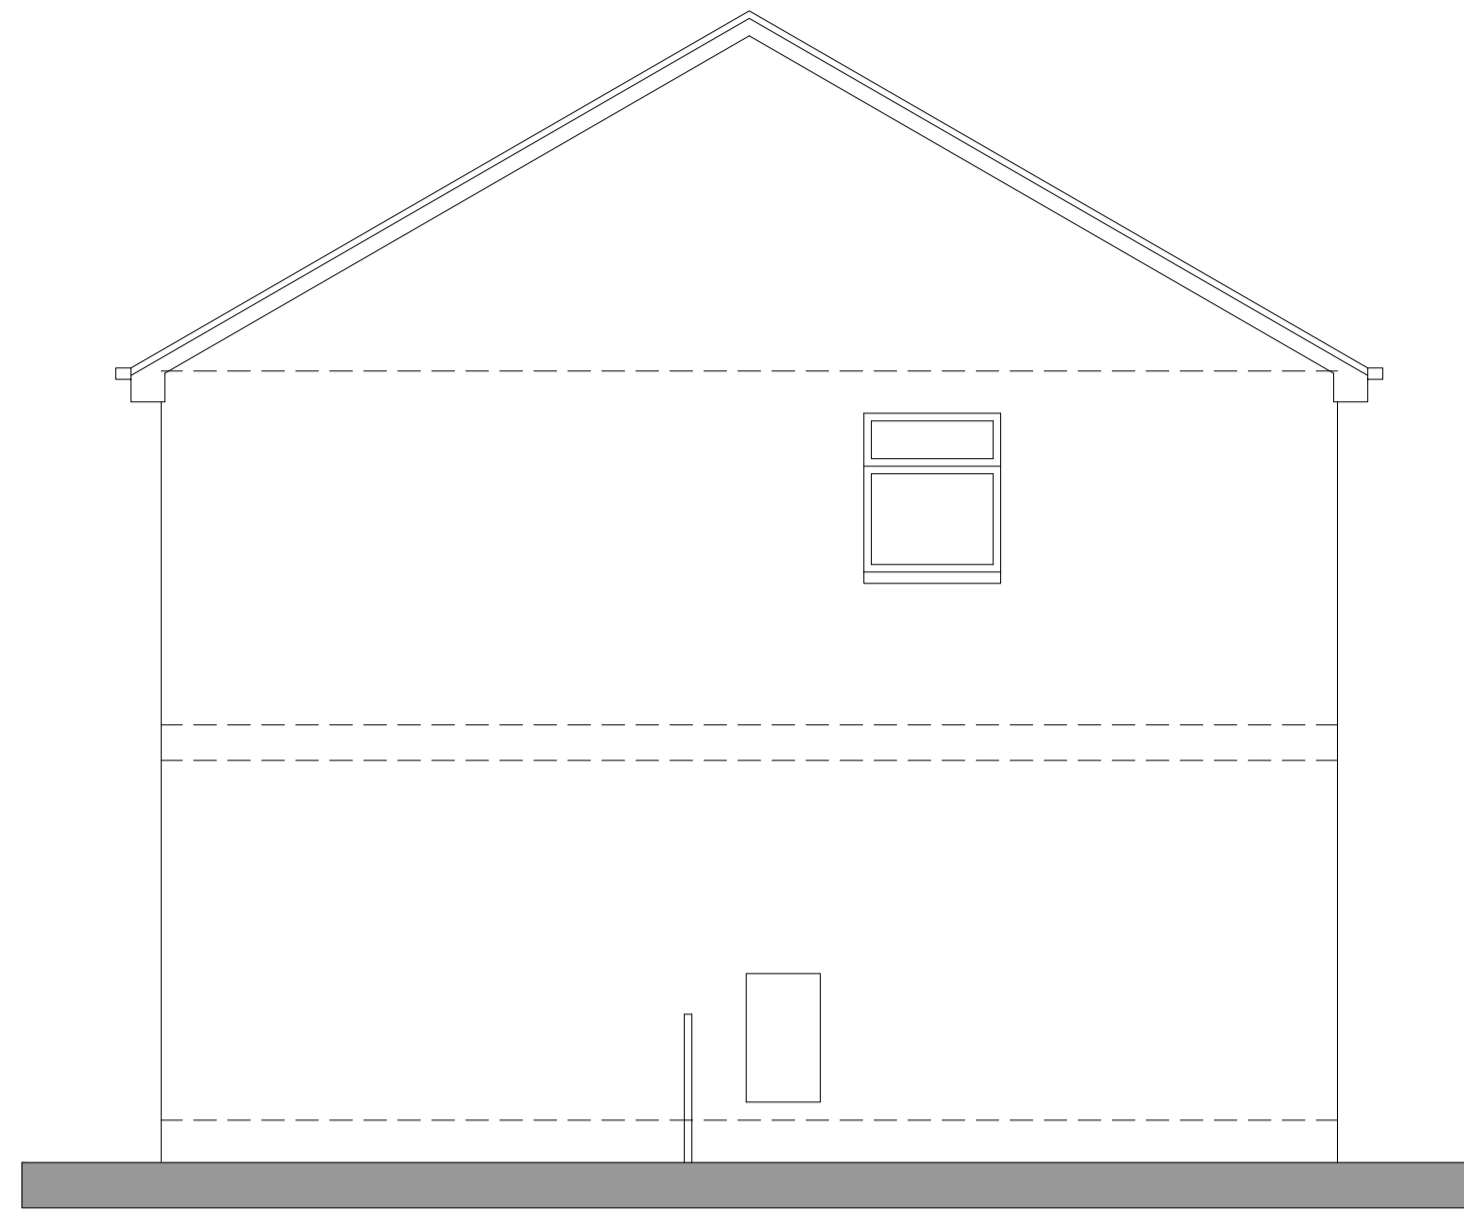


WEST ELEVATION

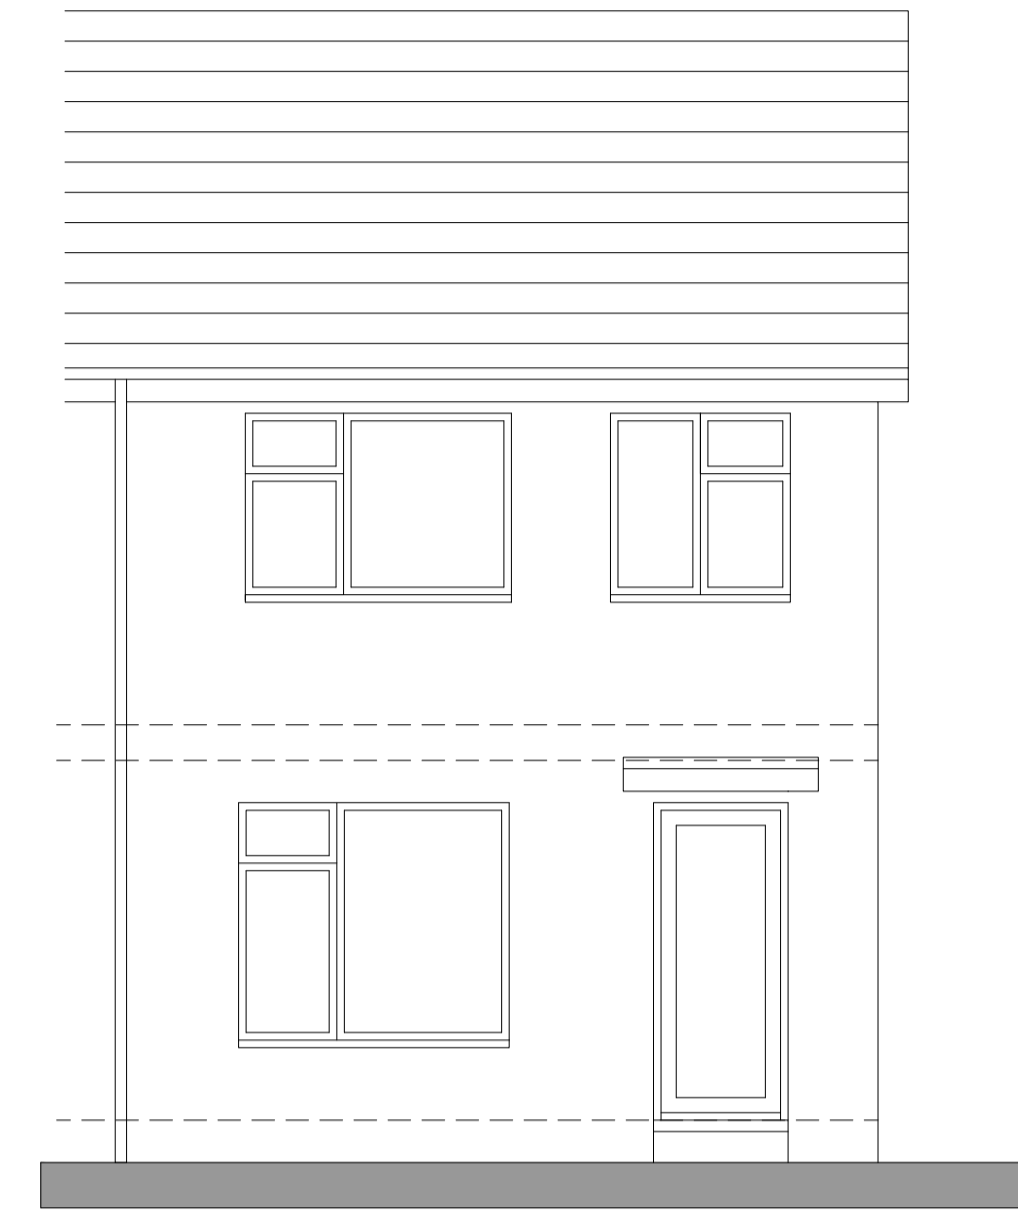


NORTH ELEVATION




GROUND FLOOR PLAN

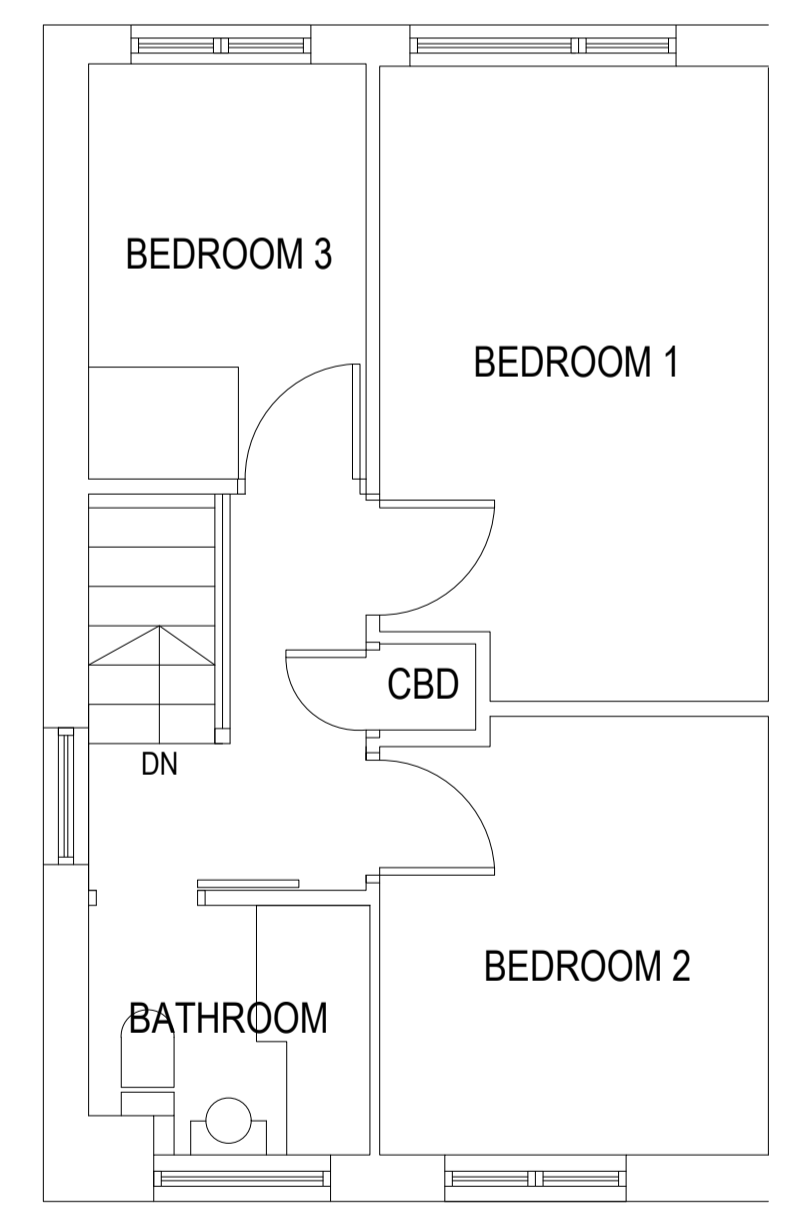

FIRST FLOOR PLAN

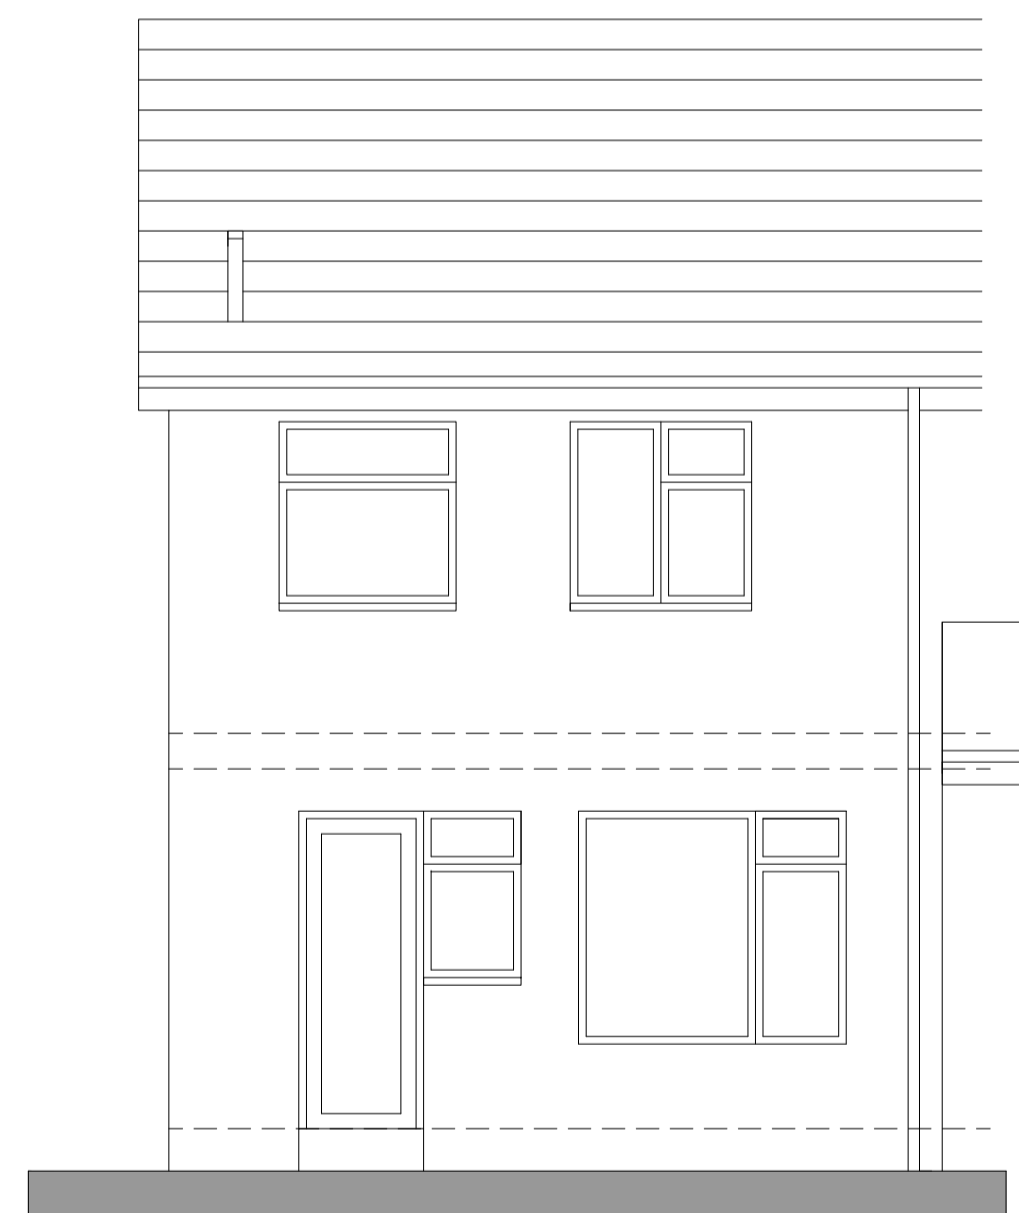

SOUTH ELEVATION

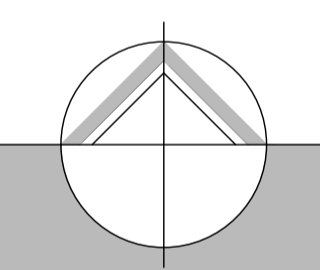

northern design partnership

Chartered Architects
 The Chapel, Millmoor Road,
 Meltham, Holmfirth, HD9 5JU

www.northerndesignpartnership.co.uk
 Instagram: @northerndesignp
 Telephone: (01484) 854848

client	LEE RAMSDEN		
project	PROPOSED EXTENSION TO 12 ROMSEY CLOSE, OAKES, HUDDERSFIELD, HD3 3GU		
drawing	EXISTING PLANS AND ELEVATIONS		
revision	notes	date	drawn
scale :	1:50 AT A1	05.23	MG
project no.	drawing no.	revision	
2281	01		