


Only figured dimensions should be used.
Scaled dimensions should be checked with the Architect.
This drawing together with the design, is the property and copyright of the Architect and must not be reproduced without written permission

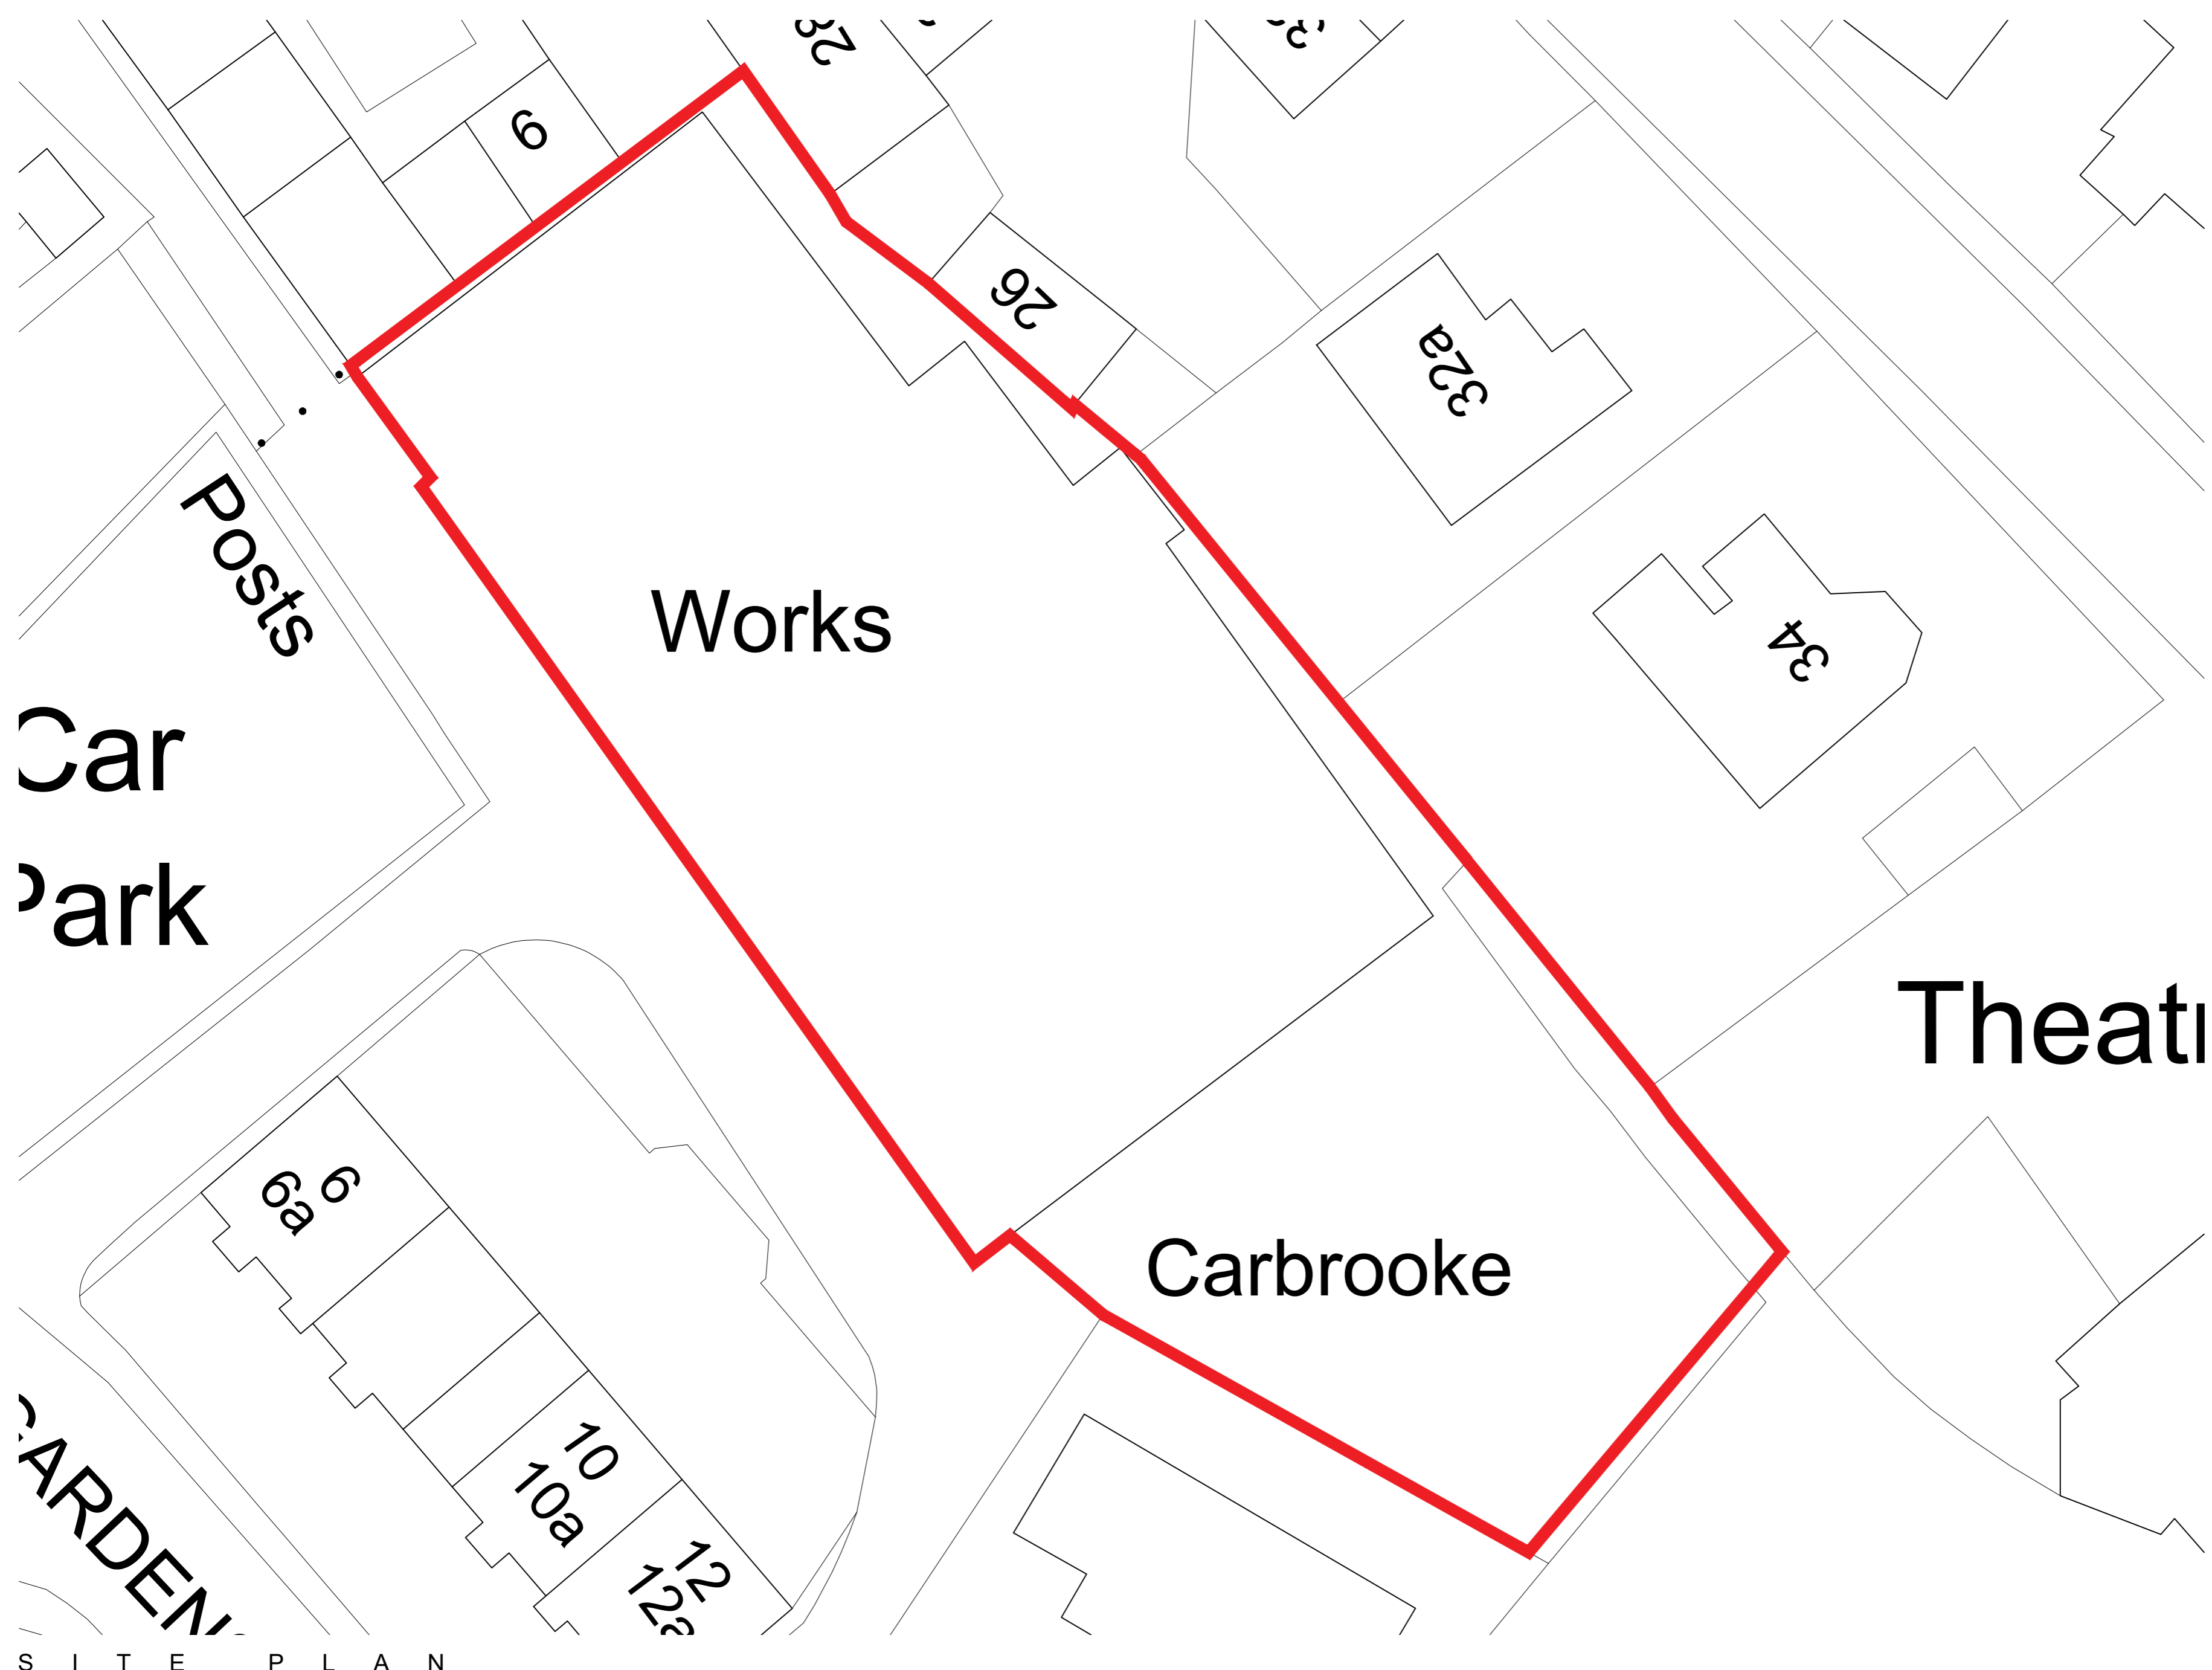

S I T E P L A N

DO NOT SCALE OFF THIS DRAWING

| rev | description | drwn | auth | date |
|-----|-------------|------|------|------|
|-----|-------------|------|------|------|

ACUMEN
DESIGNERS & ARCHITECTS

acumenarchitects.co.uk 01484 546 000
Headrow House, Old Leeds Road, Huddersfield, HD1 1SG

Client
MR T HUTTON

Project
**BANK BOTTOM WORKS,
HONLEY, HUDDERSFIELD**

| Project No | Drawing No | Rev |
|------------|------------|-----|
| 2861 | (100)01 | / |

Description
SITE PLAN

| Scale | Date Drawn | Drawn By | Authorised By |
|-----------|------------|----------|---------------|
| 1:200@ A2 | JUL'23 | JF | JC |

Purpose of Issue
Planning Building Regs Tender Construction Comment Info