

**PROJECT INFORMATION**



**Client.**  
Mrs S Ibrahim  
**Address.**  
1 Newsome Street, Dewsbury, West Yorkshire  
WF13 4HE  
**Project Title.**  
Conversion of conservatory to habitable space  
with associated internal alterations.

**DRAWING DETAILS**

**Project Ref.**  
PD20.018.P  
**Drawing Title.**  
Existing / Proposed Plans  
**Drawing Type.**  
Existing / Proposed  
**Drawing No.**  
03  
**Scale.**  
1:50 @ A1  
1:100 @ A3  



Drawn/Checked.	Description.	Rev.
ED	Planning App	-

**NOTES**  
This drawing is for information only.

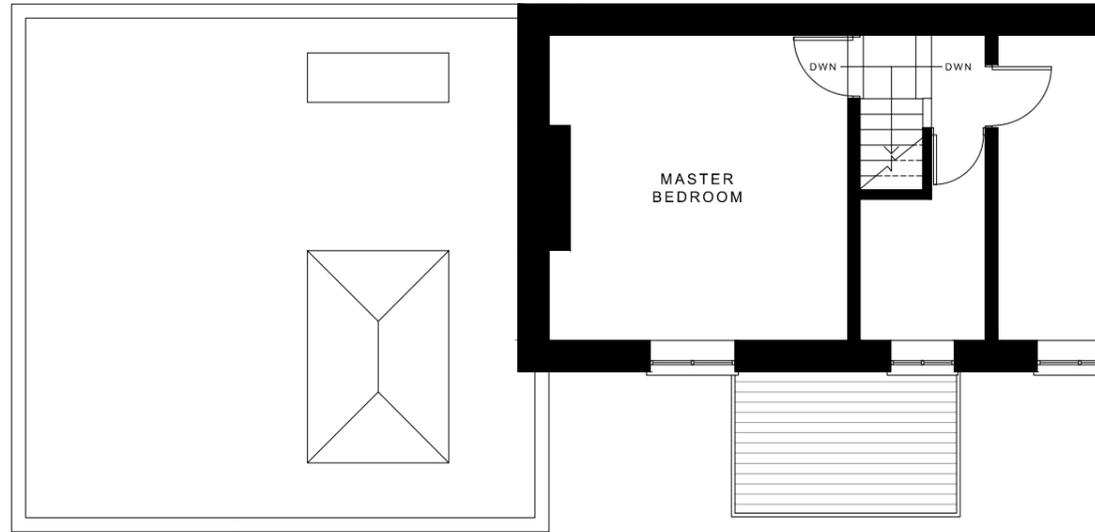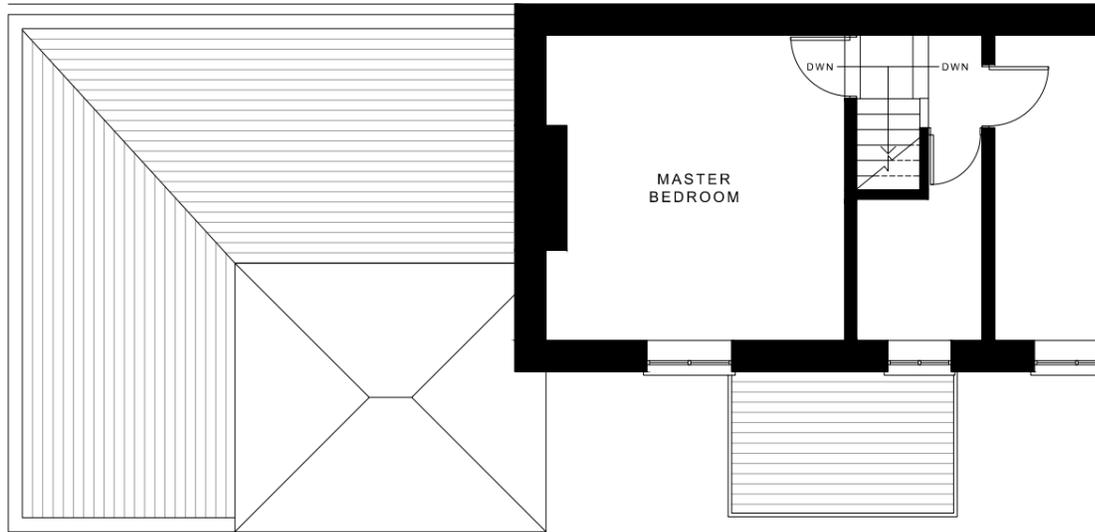

**EXISTING ROOF PLAN**  
Scale 1:100 at A3

**PROPOSED ROOF PLAN**  
Scale 1:100 at A3

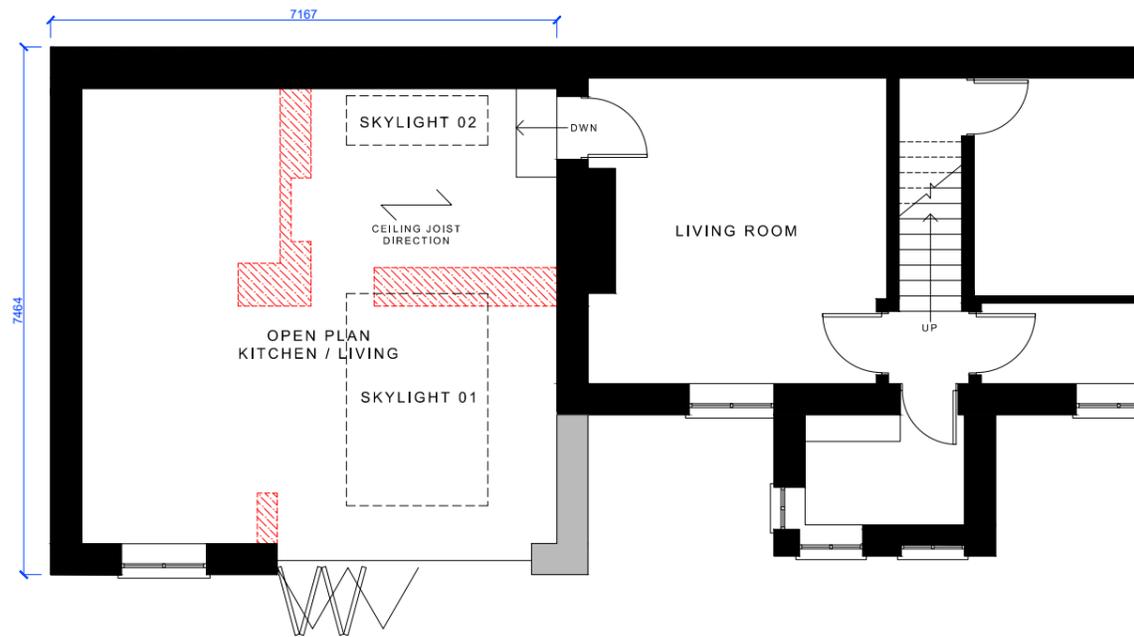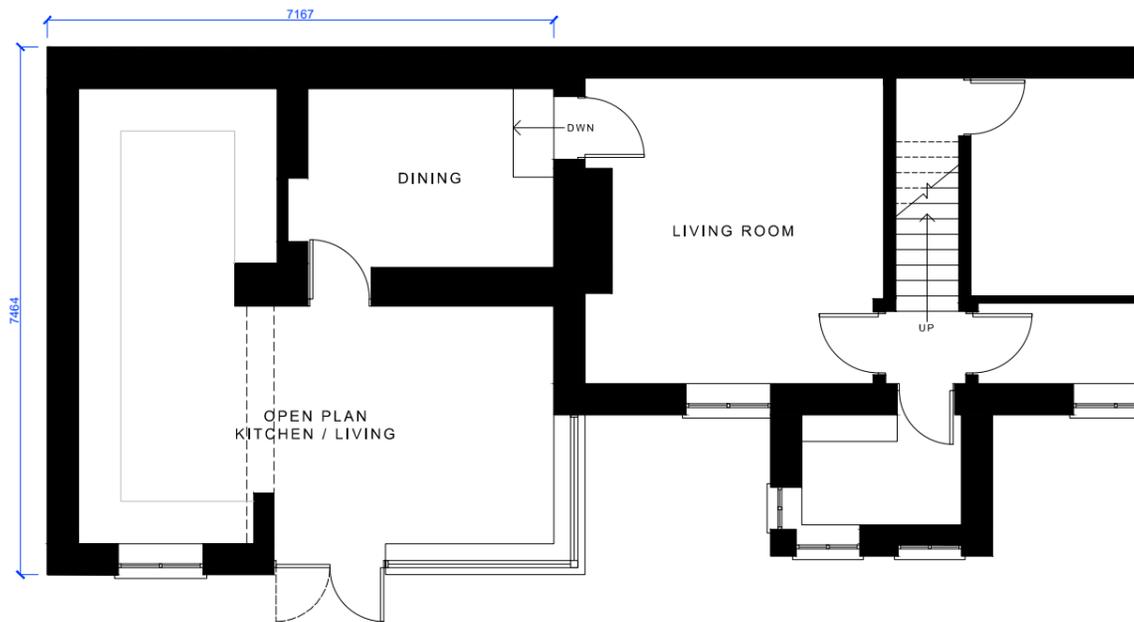

**EXISTING GROUND FLOOR PLAN**  
Scale 1:100 at A3

**PROPOSED GROUND FLOOR PLAN**  
Scale 1:100 at A3



Flat 5, Optic House 258 Swindon Road GL51 9HY

Tel. +44 (0)7824 819 077  
Email. edaji@hotmail.co.uk

This drawing and design is the copyright of PRISM Architecture & Design and may not be reproduced, retained or disclosed to any unauthorised person in any form whatsoever without prior express or written consent. Figured dimensions to be taken in preference to those scaled. All dimensions to be checked on site and taken in preference to those shown.