



ROOF PLAN  
1:100@A3

0M 5M

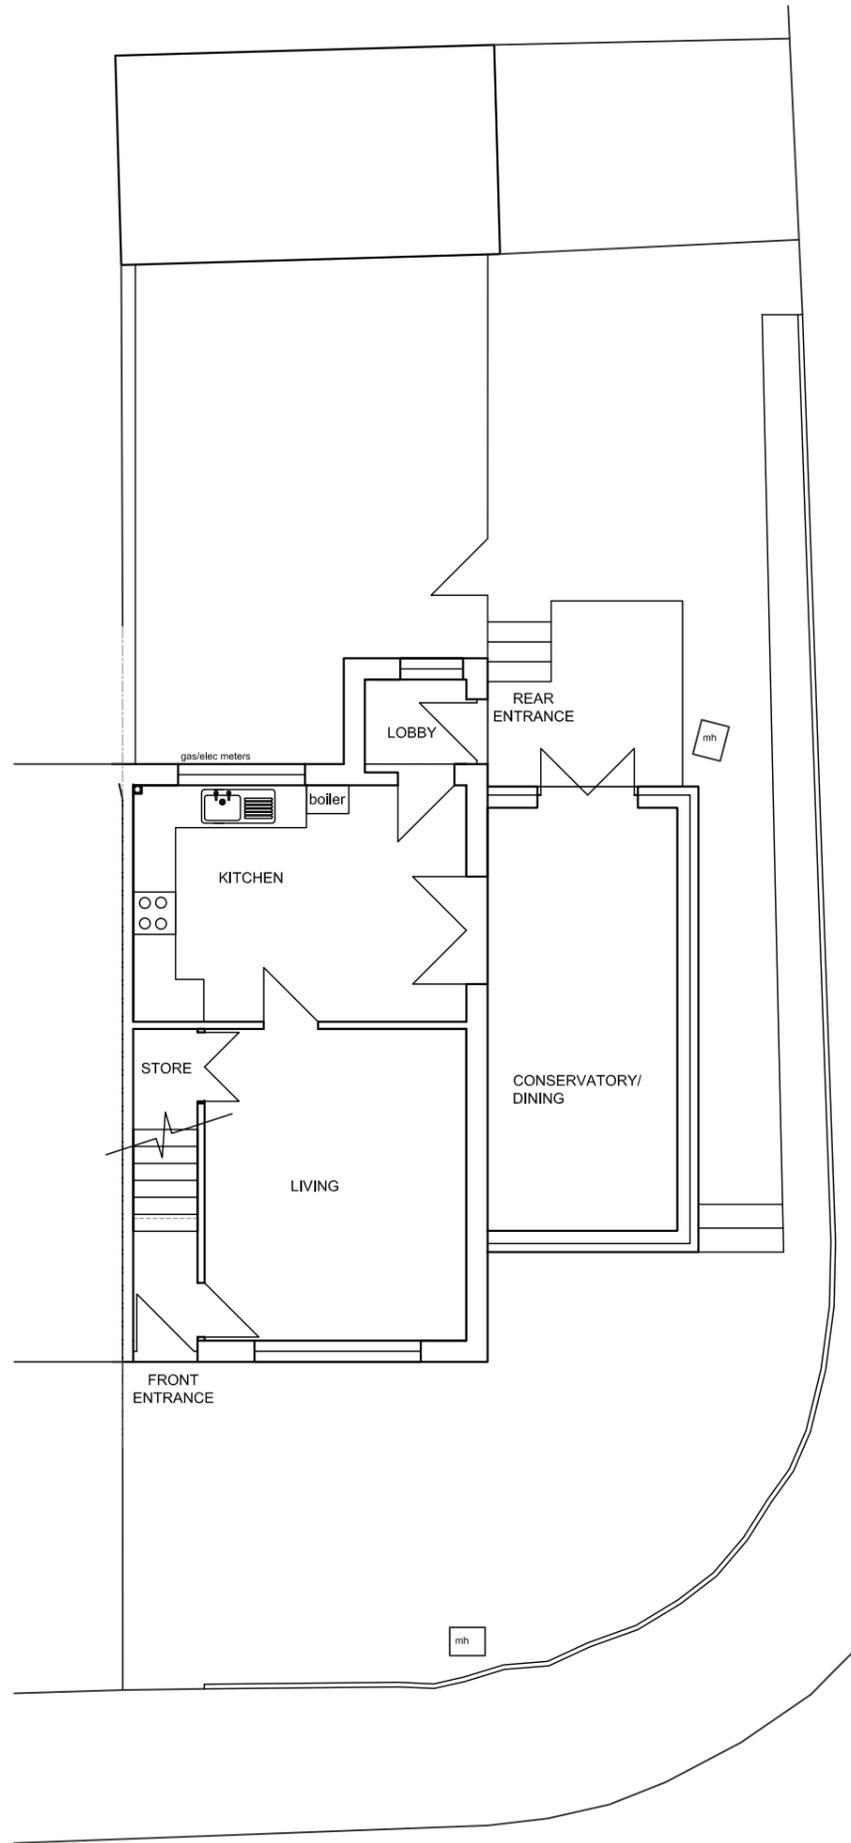

GROUND FLOOR PLAN  
1:100@A3

0M 5M

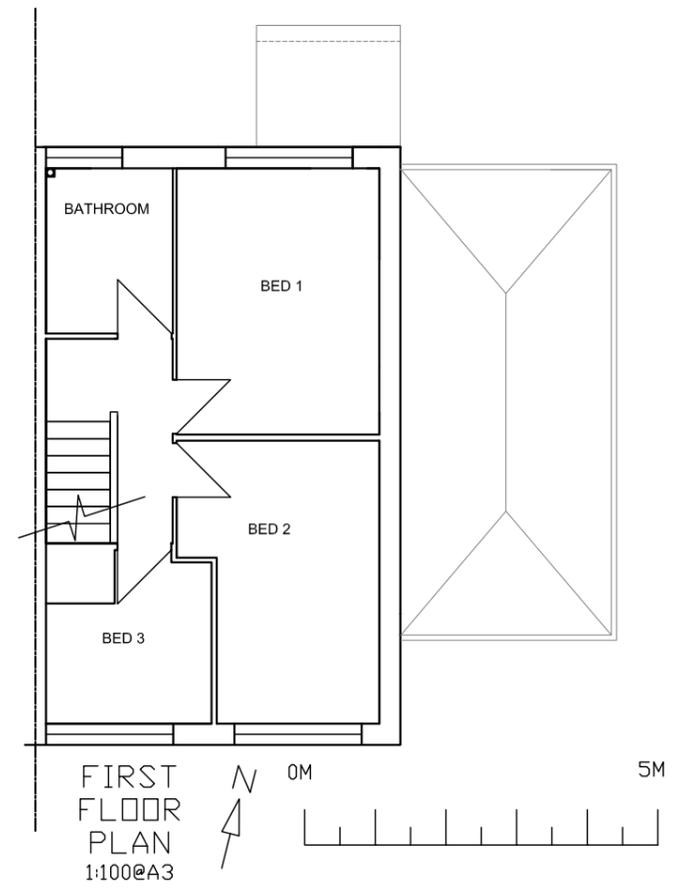

FIRST FLOOR PLAN  
1:100@A3

0M 5M

Title		EXISTING PLANS	
Client		MR FLEMING	
Address		59 TOWN END ROAD WOOLDALE HOLMFIRTH HD9 1XT	
Date	24.03.23	Revision	
Drawn	GF	Job No	04-23-01
Scale	100 @A3	Dwg No	01