
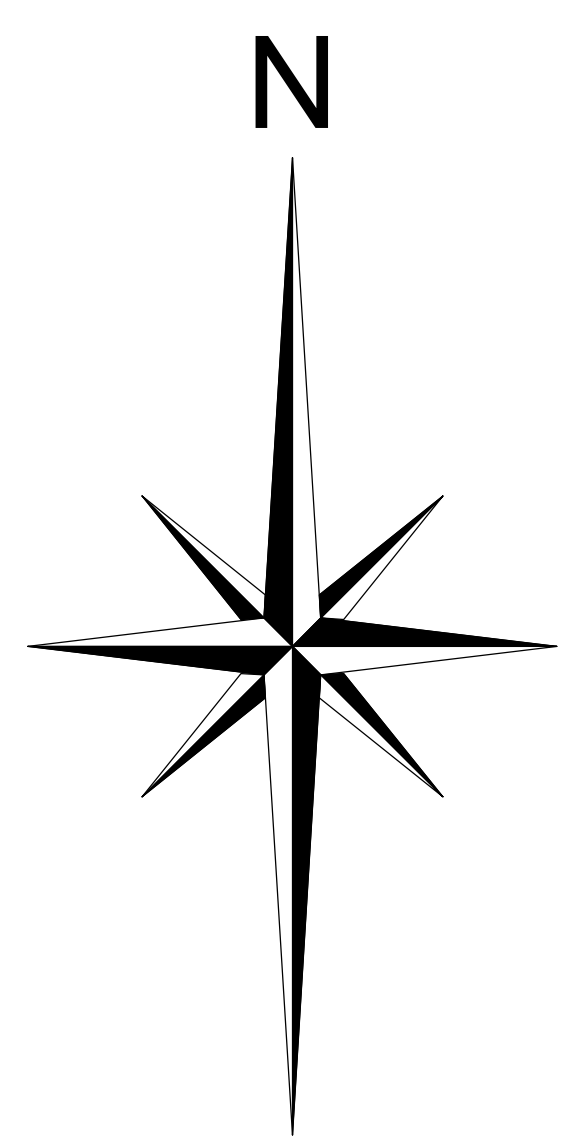
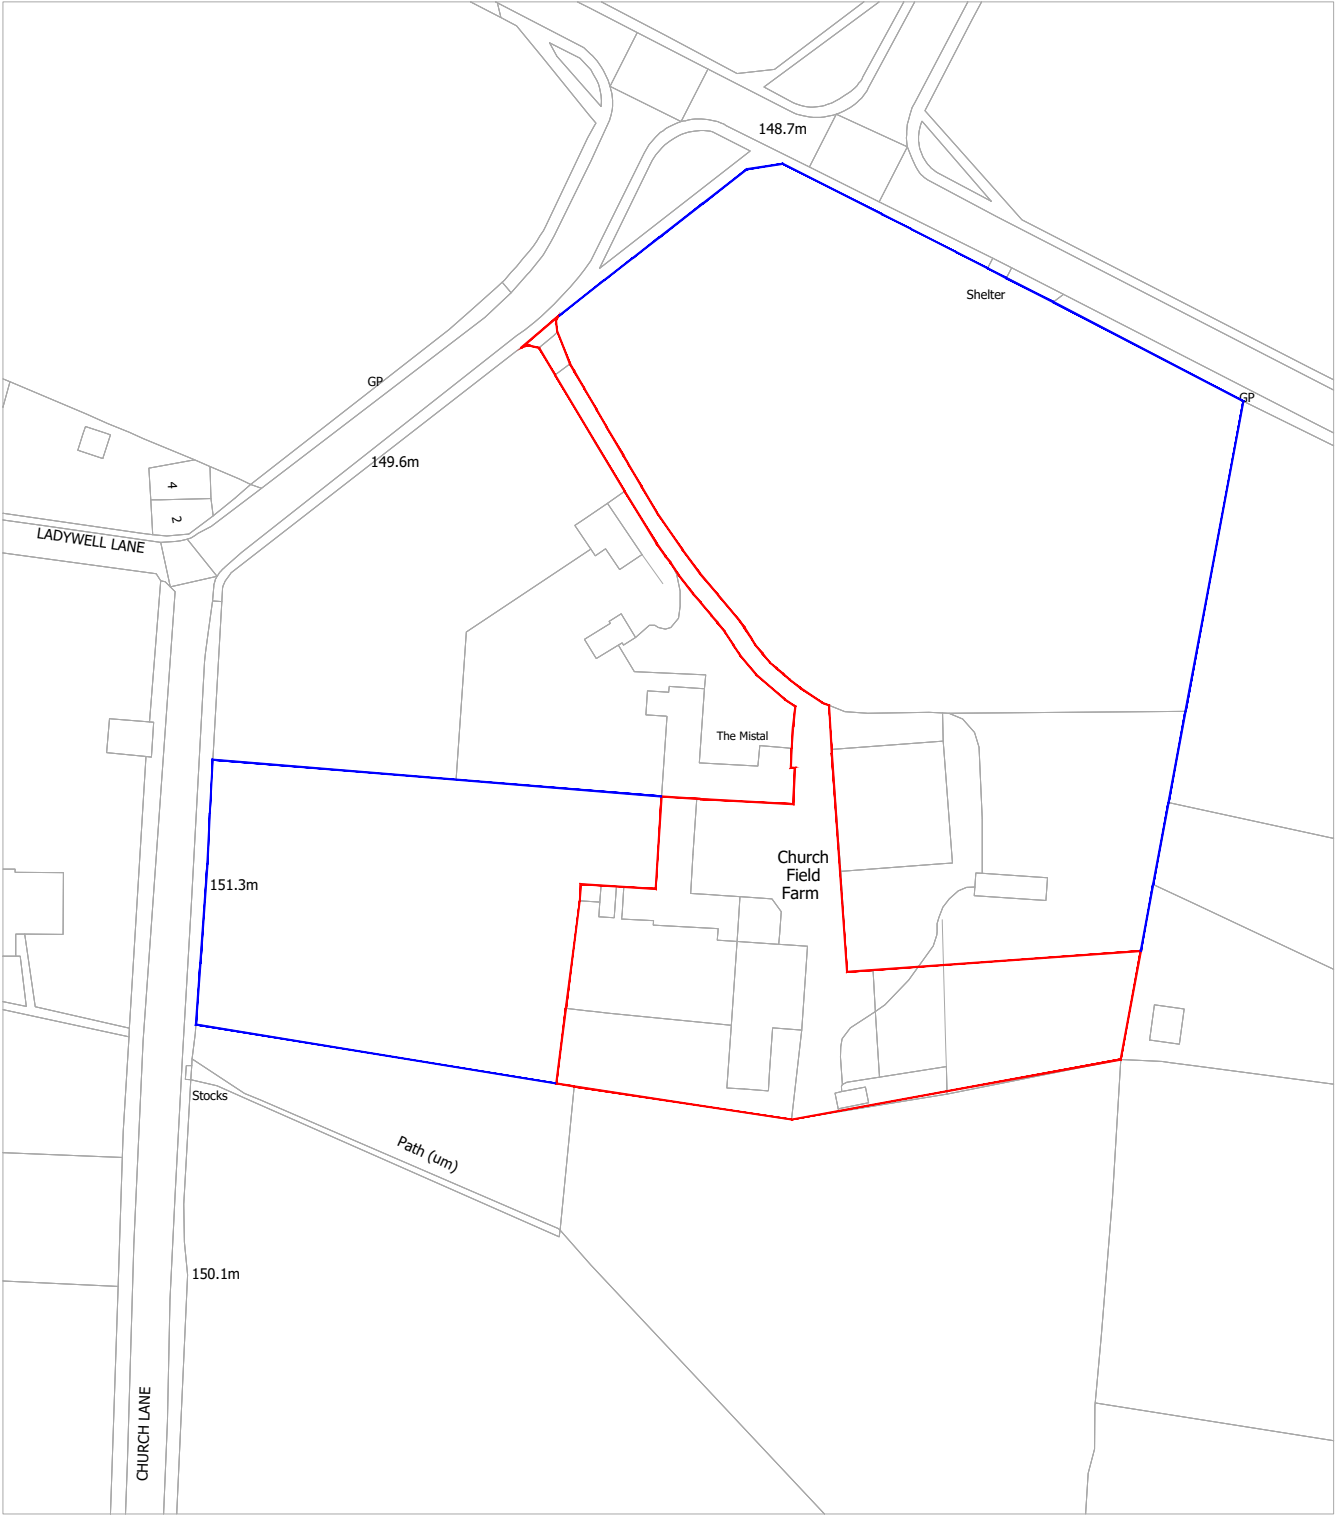


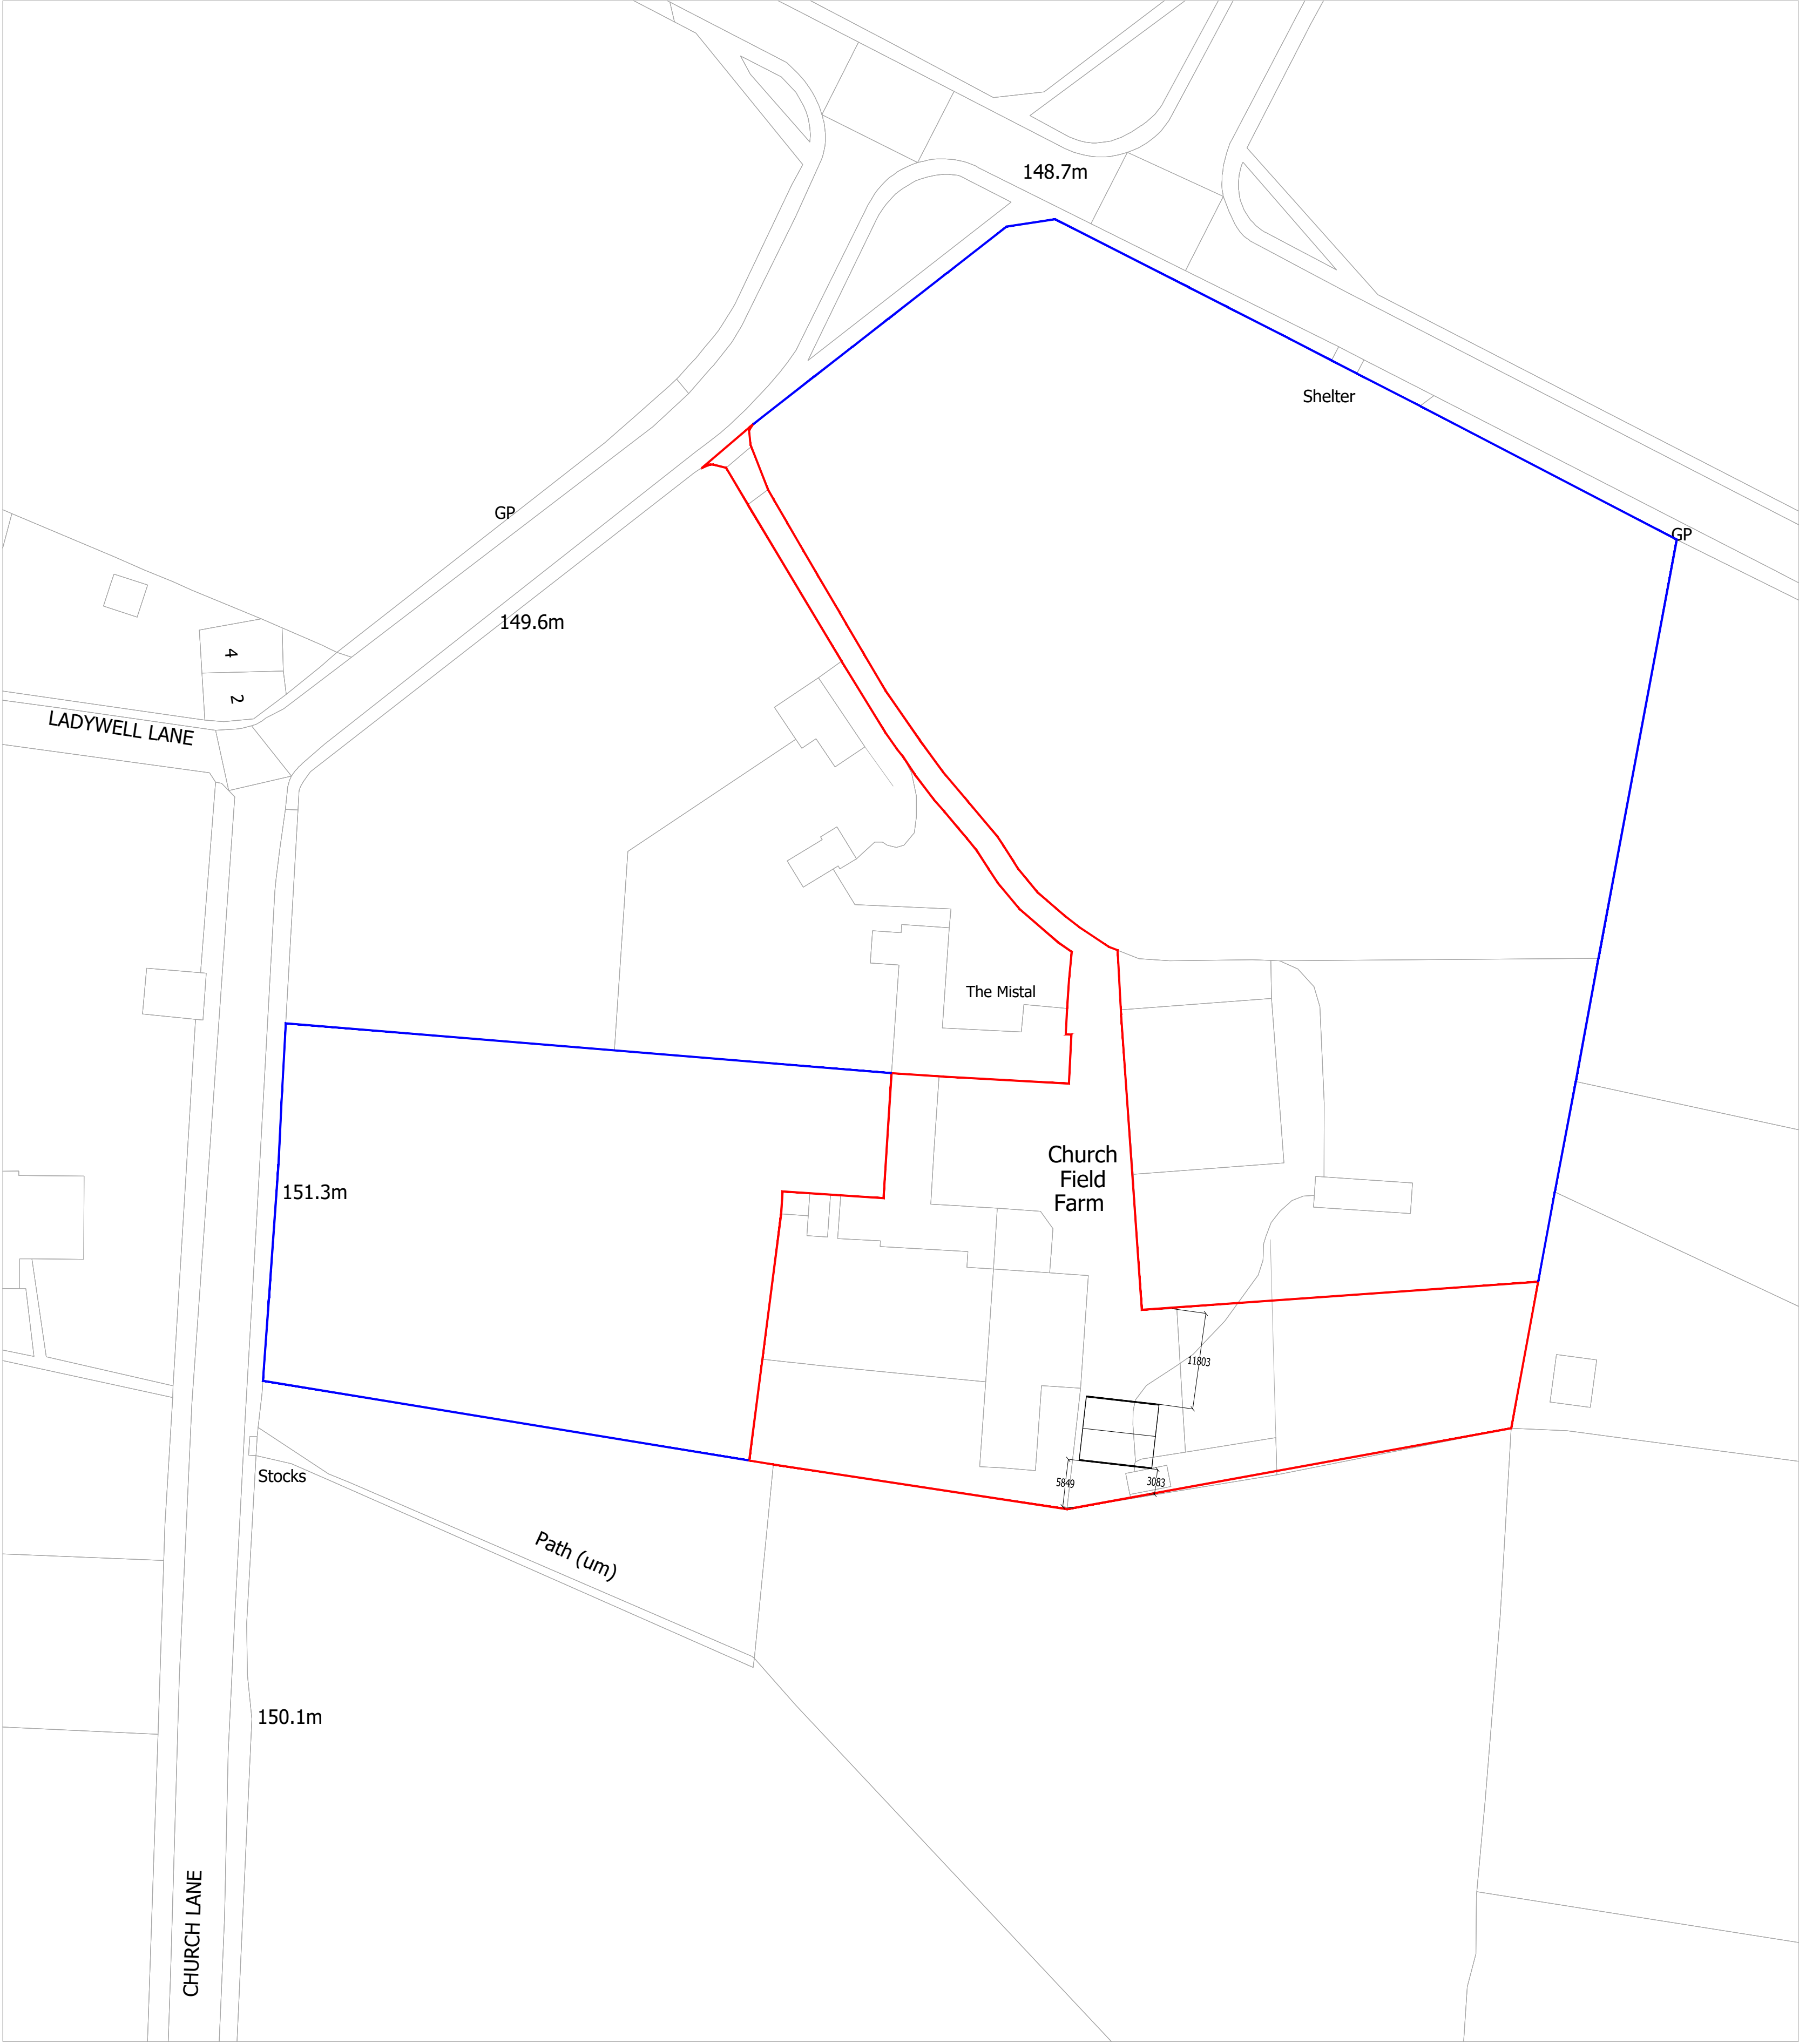

Revision: B	Date: 10.07.23	Drawn: SML	Checked: AR
Design amended.			
Revision: A	Date: 31.03.23	Drawn: SML	Checked: AR
Boundary amended.			

PLANNING ISSUE

Churchfield Farm

Proposed Site Plan

Location:
Churchfield Farm
9 Church Lane
Hartshead WF15 8ET

Client:
Richard Jeffery

Job No:	Drawing No:	Revision:	Scale:
174001	EX02	B	1:500/1250@A1
Date: 06.03.23	Drawn: SML	Checked: AR	
CAD Ref:			

Lonie Lozano
Architecture Ltd
Gresham House,
5-7 St Pauls
Street,
Leeds, LS1 2JG
W:
www.lonielozano.co.uk

All dimensions are to be checked on site, any discrepancies are to be reported to the Architect before work commences. Do not scale from this drawing.

This drawing is to be read in conjunction with all relevant consultants and specialists drawings / documents, any discrepancies are to be reported to the Architect before the affected work commences.

All structural components shown are indicative only. Details / calculations of structural members are to be provided by the Structural Engineer.

This drawing is copyright.