




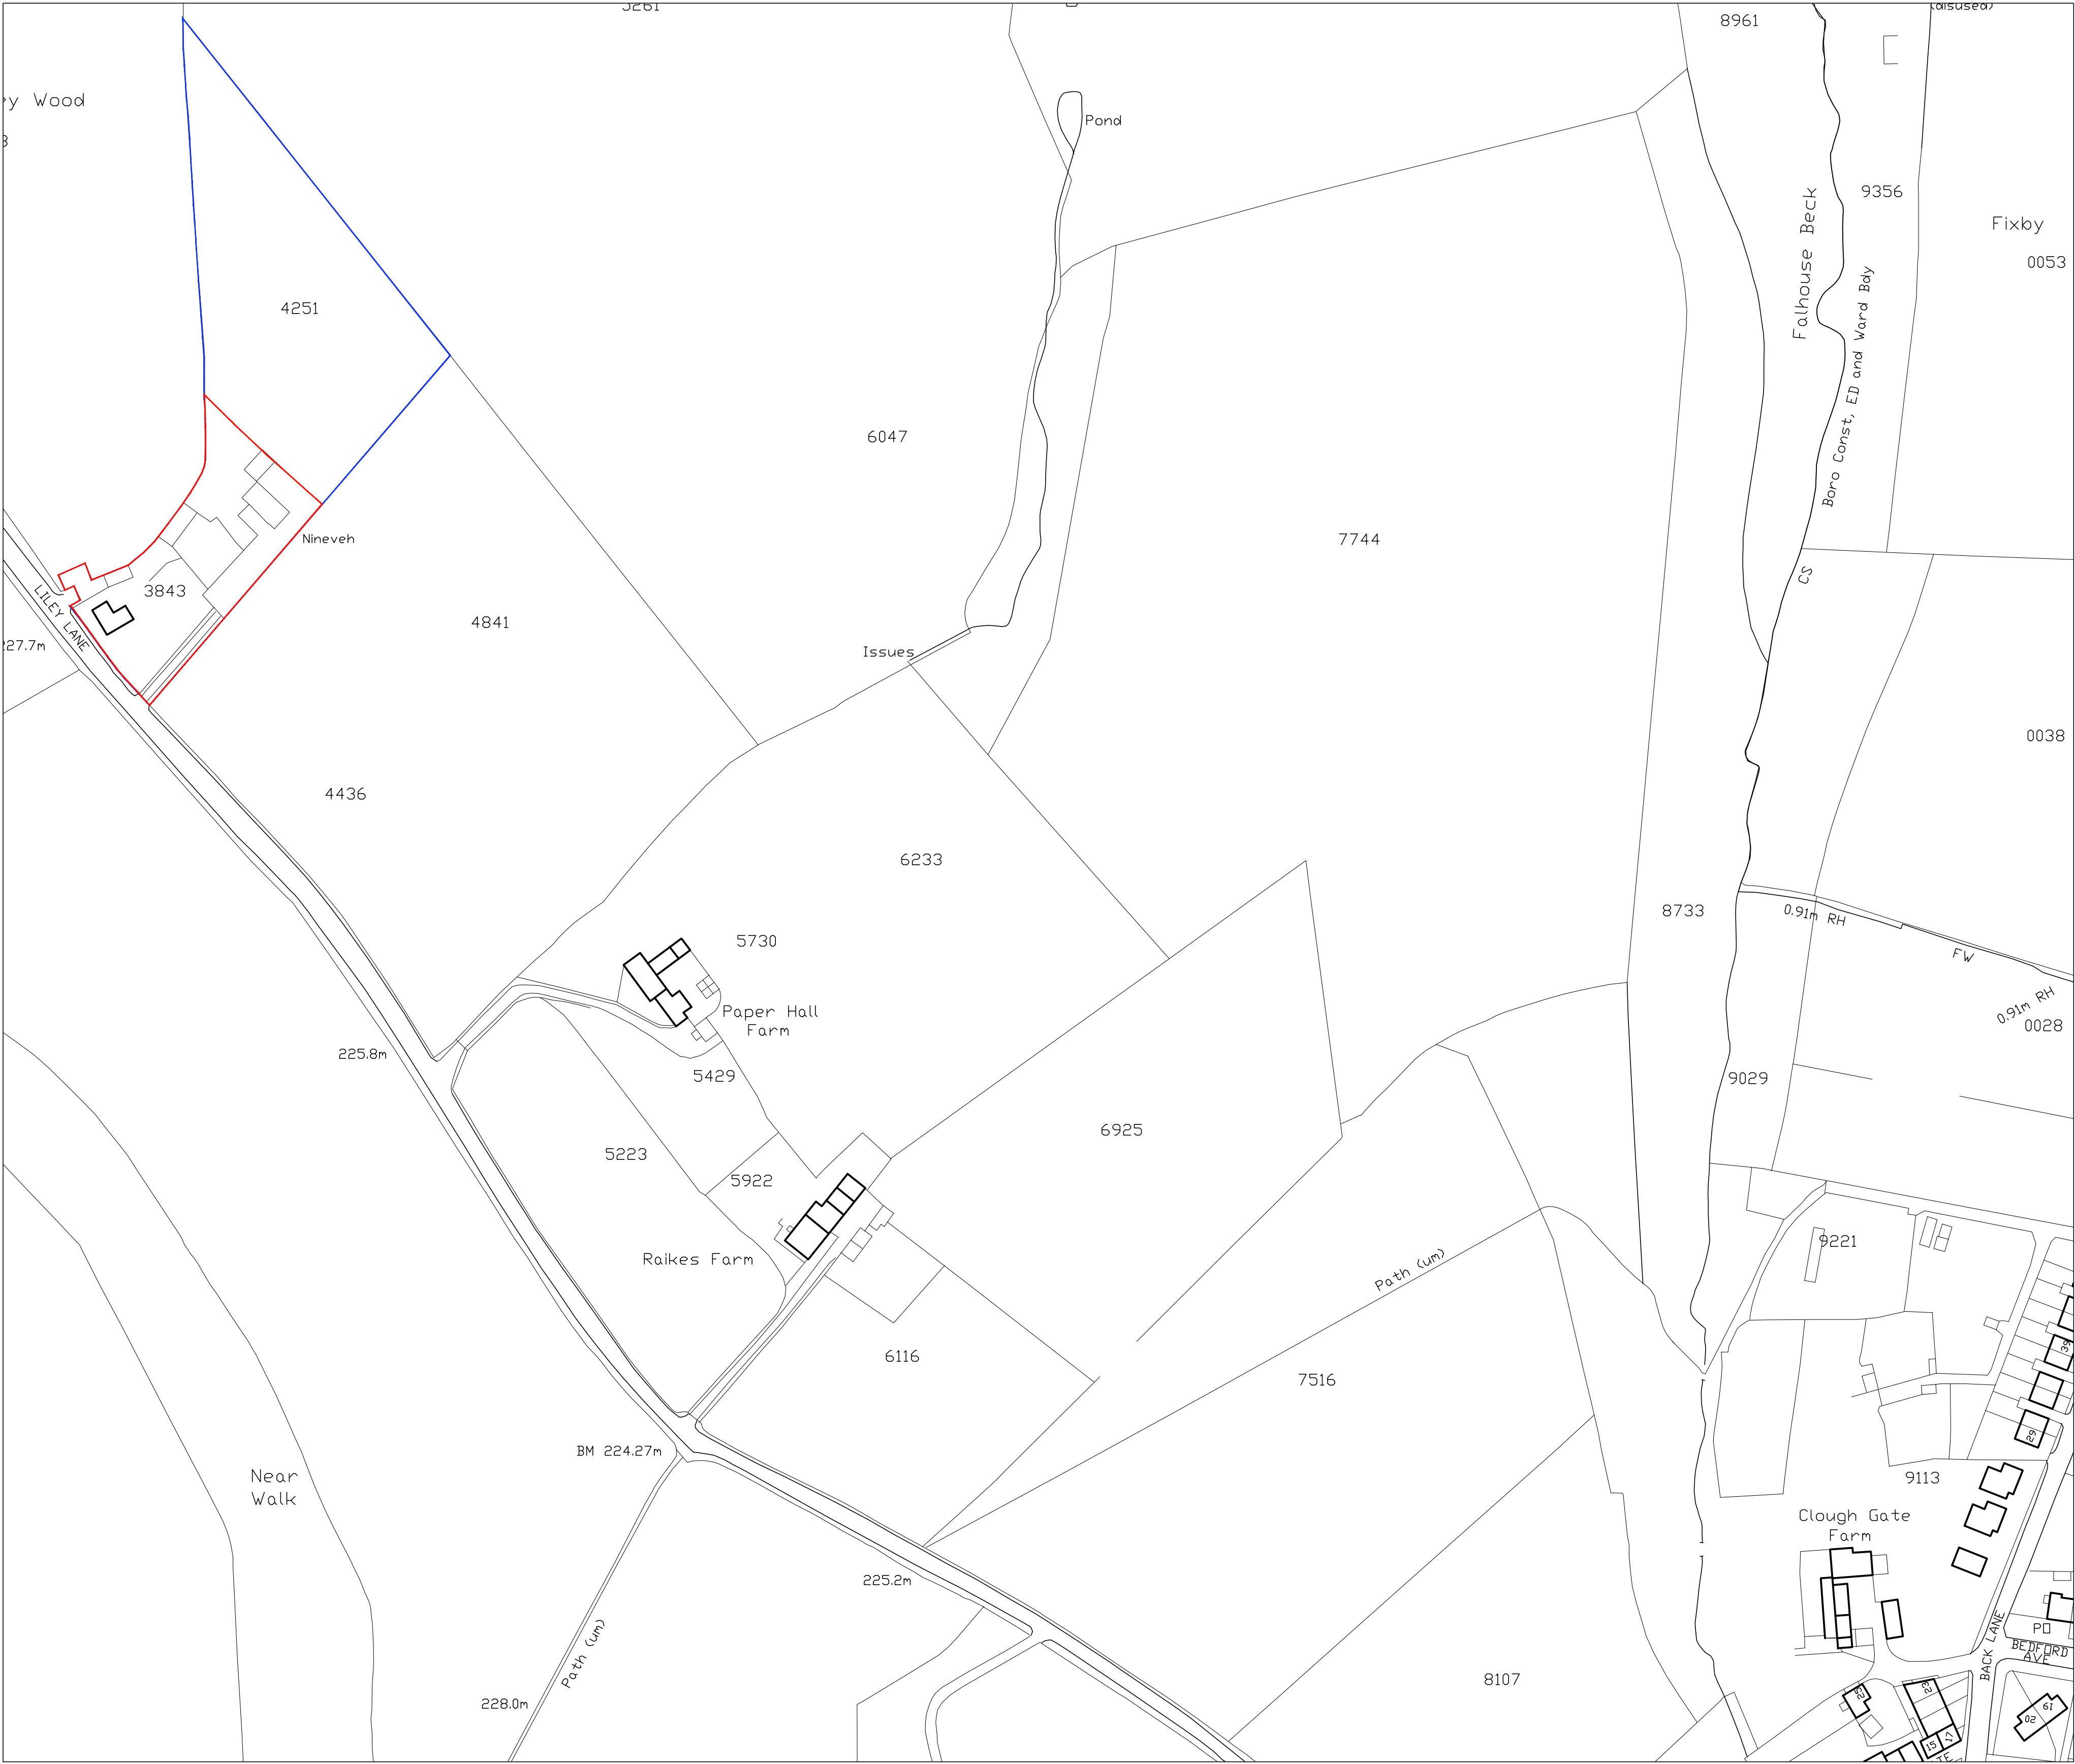

1. Site Location Plan

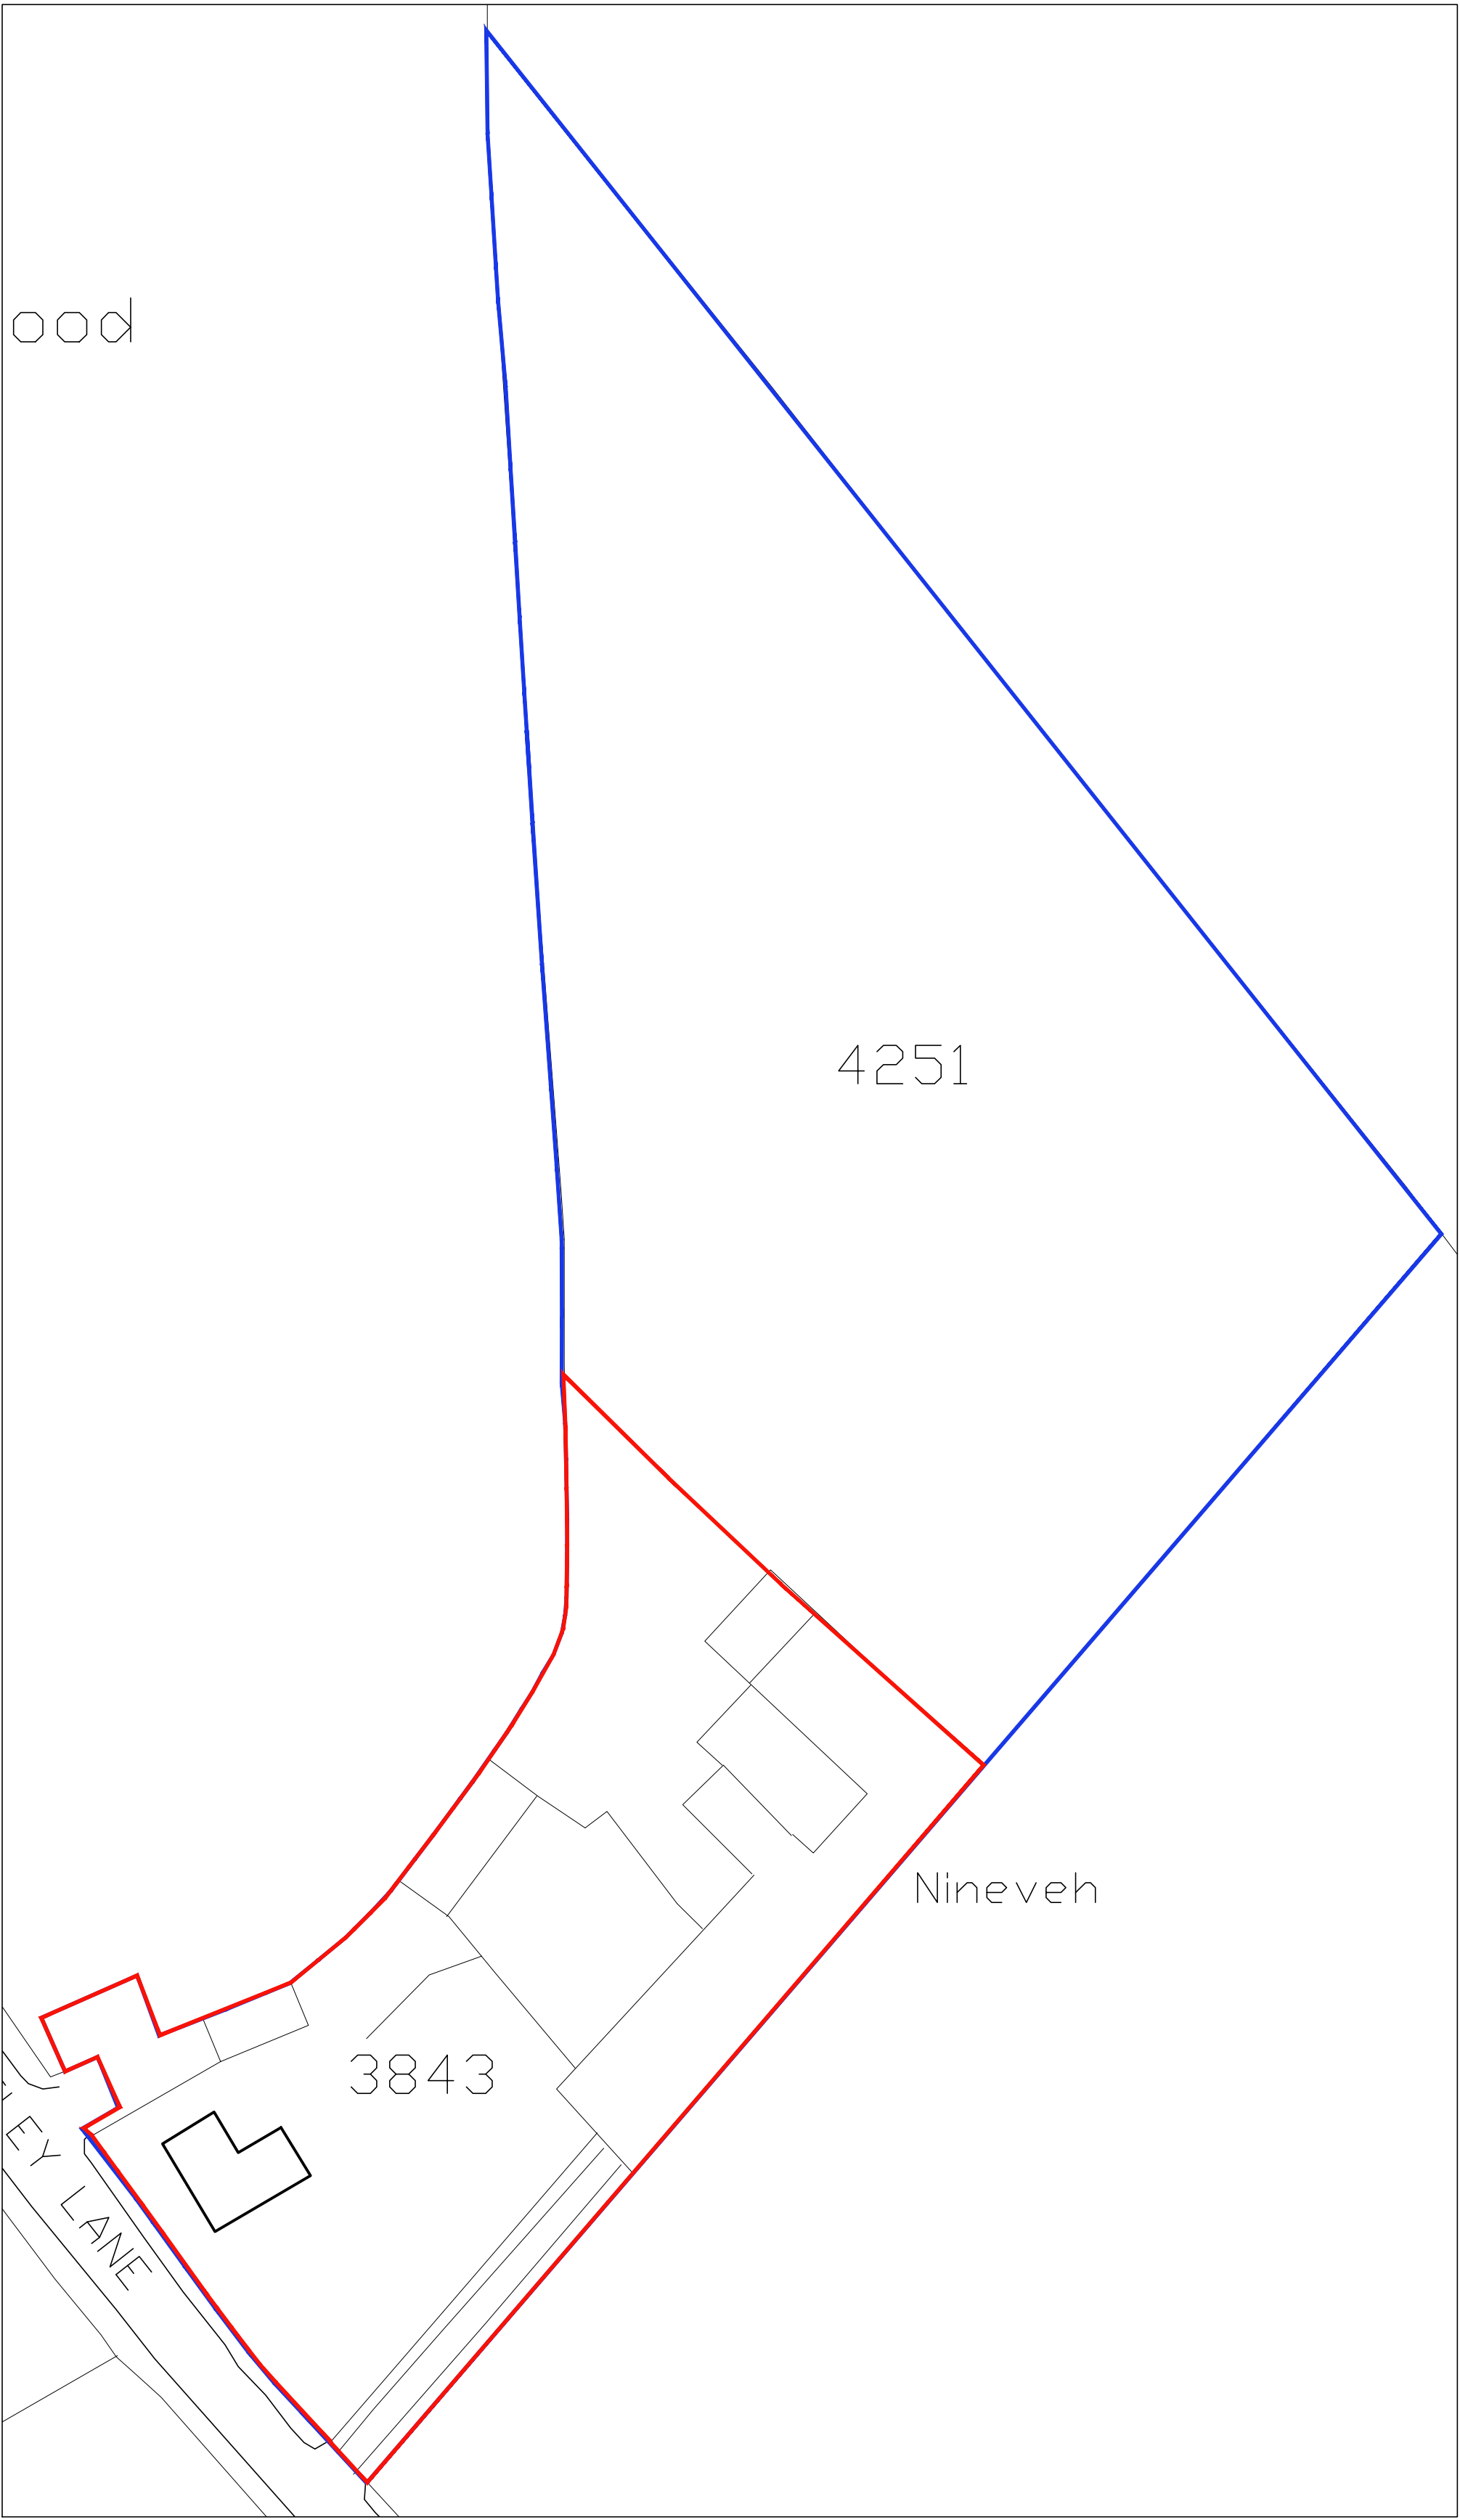

2. Existing Site Layout

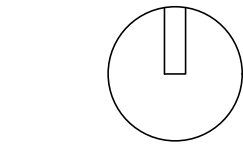

DME Group Ltd
21A Phoebe Lane Industrial Estate,
Phoebe Lane, Halifax, HX3 9EX

T. +44 0300 303 3168
E. hello@drawmyextension.co.uk
W. www.drawmyextension.co.uk

All work to be carried out in accordance with the requirements of the Building Regulations and the Water Authority Regulations currently in force.

Do not scale from this drawing. DME to be notified of any discrepancies.

Verify relevant dimensions on site before commencing work or preparing shop drawings.

This drawing is copyright.

REV	DATE	AMENDMENT

--

PROJECT
Proposed Outbuilding
Nineveh, Liley Lane, Grange Moor
Wakefield, WF4 4EN
DRAWING TITLE
Site Plans

PROJECT NO.	DRAWING NO.	REVISION
22190	• 01	•
STATUS PLANNING SUBMISSION		
SCALE @ A1 varies	DATE June 23	DRAWN