


FRONT ↓ TO STREET

GABLE TO
No 11
→

← GABLE TO
No 7

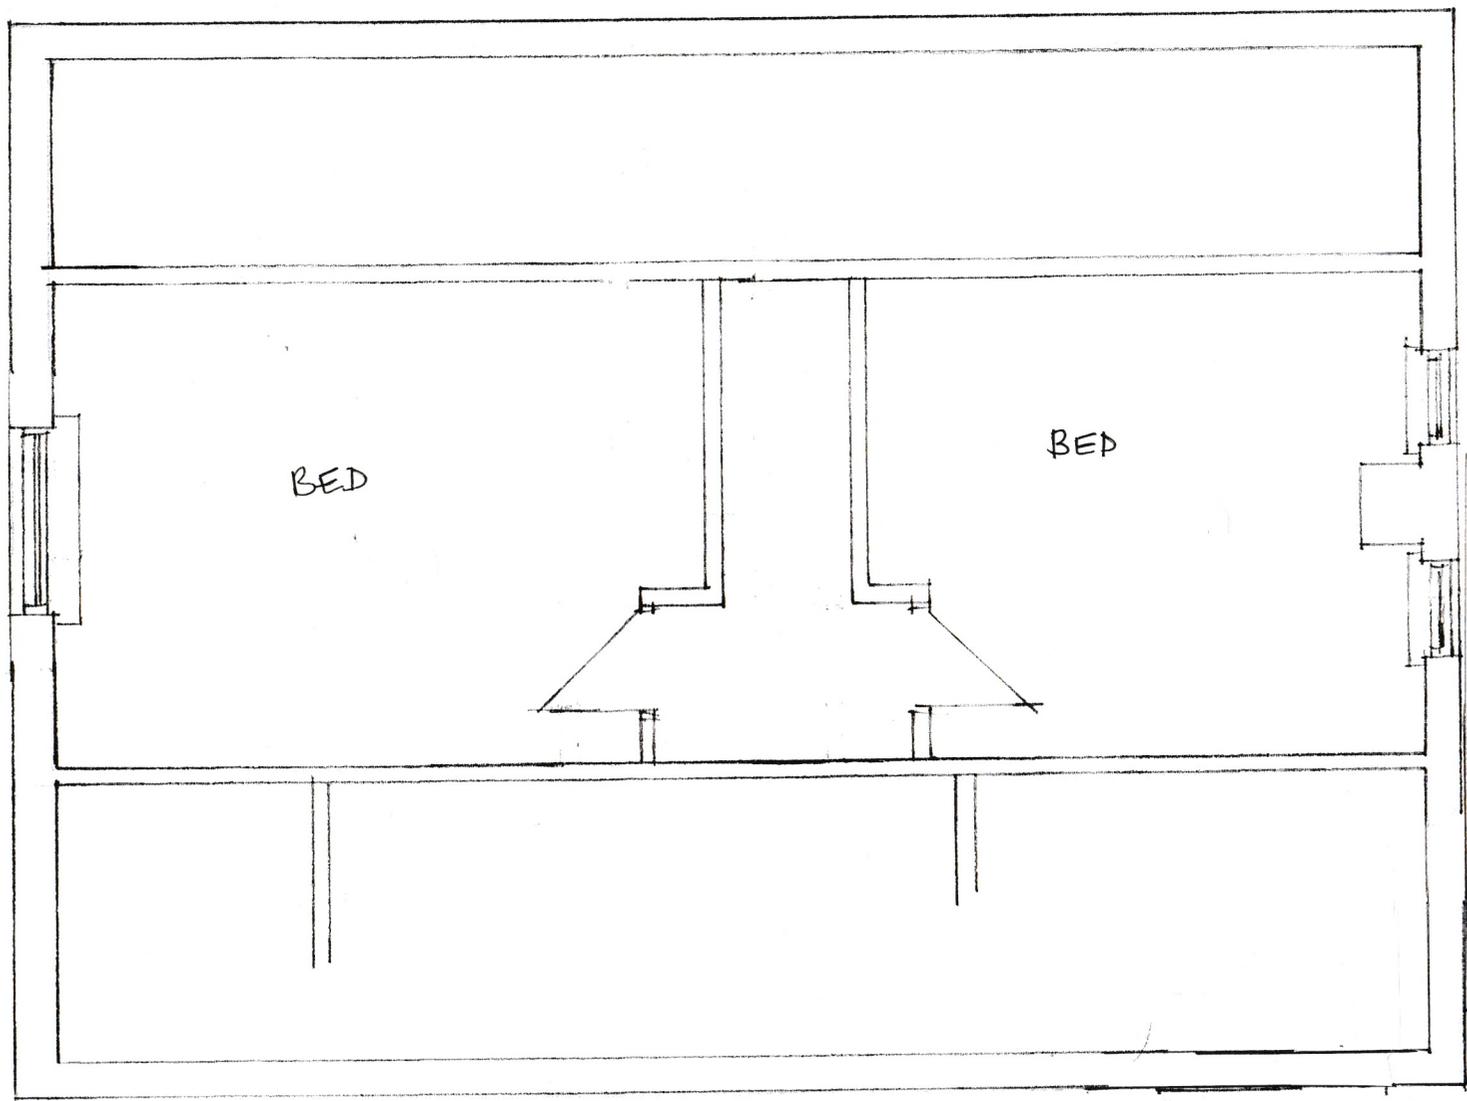

↑ REAR

SCALE 1:50

EXISTING FIRST FLOOR PLAN
ADDITIONAL PLAN SHOWING ORIENTATION
AS GROUND FLOOR PLAN
9 BIRKLANDS ROAD, COWCLIFFE, HD 2 2PF