


FRONT TO STREET
↓

GABLE TO
N^o 11

GABLE TO
N^o 7

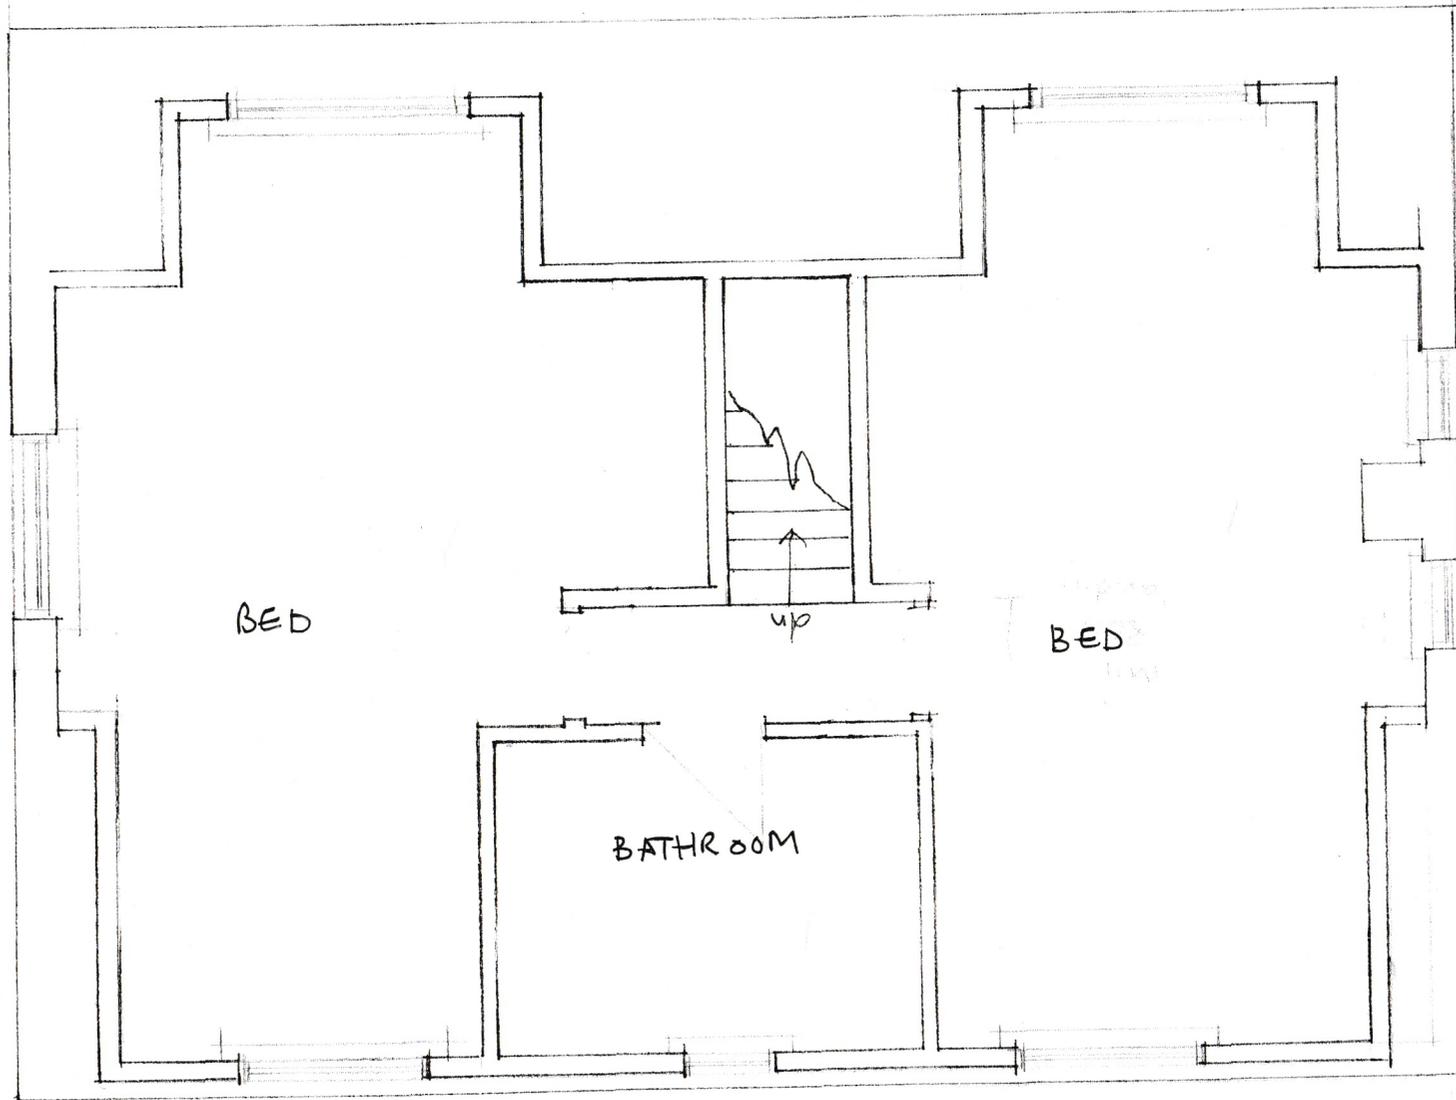

SCALE 1:50

REAR ↑

PROPOSED FIRST FLOOR PLAN - ADDITIONAL PLAN/
SHOWING ORIENTATION AS GROUND FLOOR
9 BIRKLANDS ROAD, COWCLIFFE, HD2 2PF