


Do not scale from this drawing.  
 The contractor is to check all dimensions on site and report any discrepancies to the Architect.  
 All rights described in chapter IV of the copyright, designs and patents act 1988 have been generally asserted.

Notes

- Planning Application Boundary
- Applicant Ownership Boundary

Department Legend

- Existing
- Main Concourse
- Plant
- Retail
- Semi Private
- Staff/Private

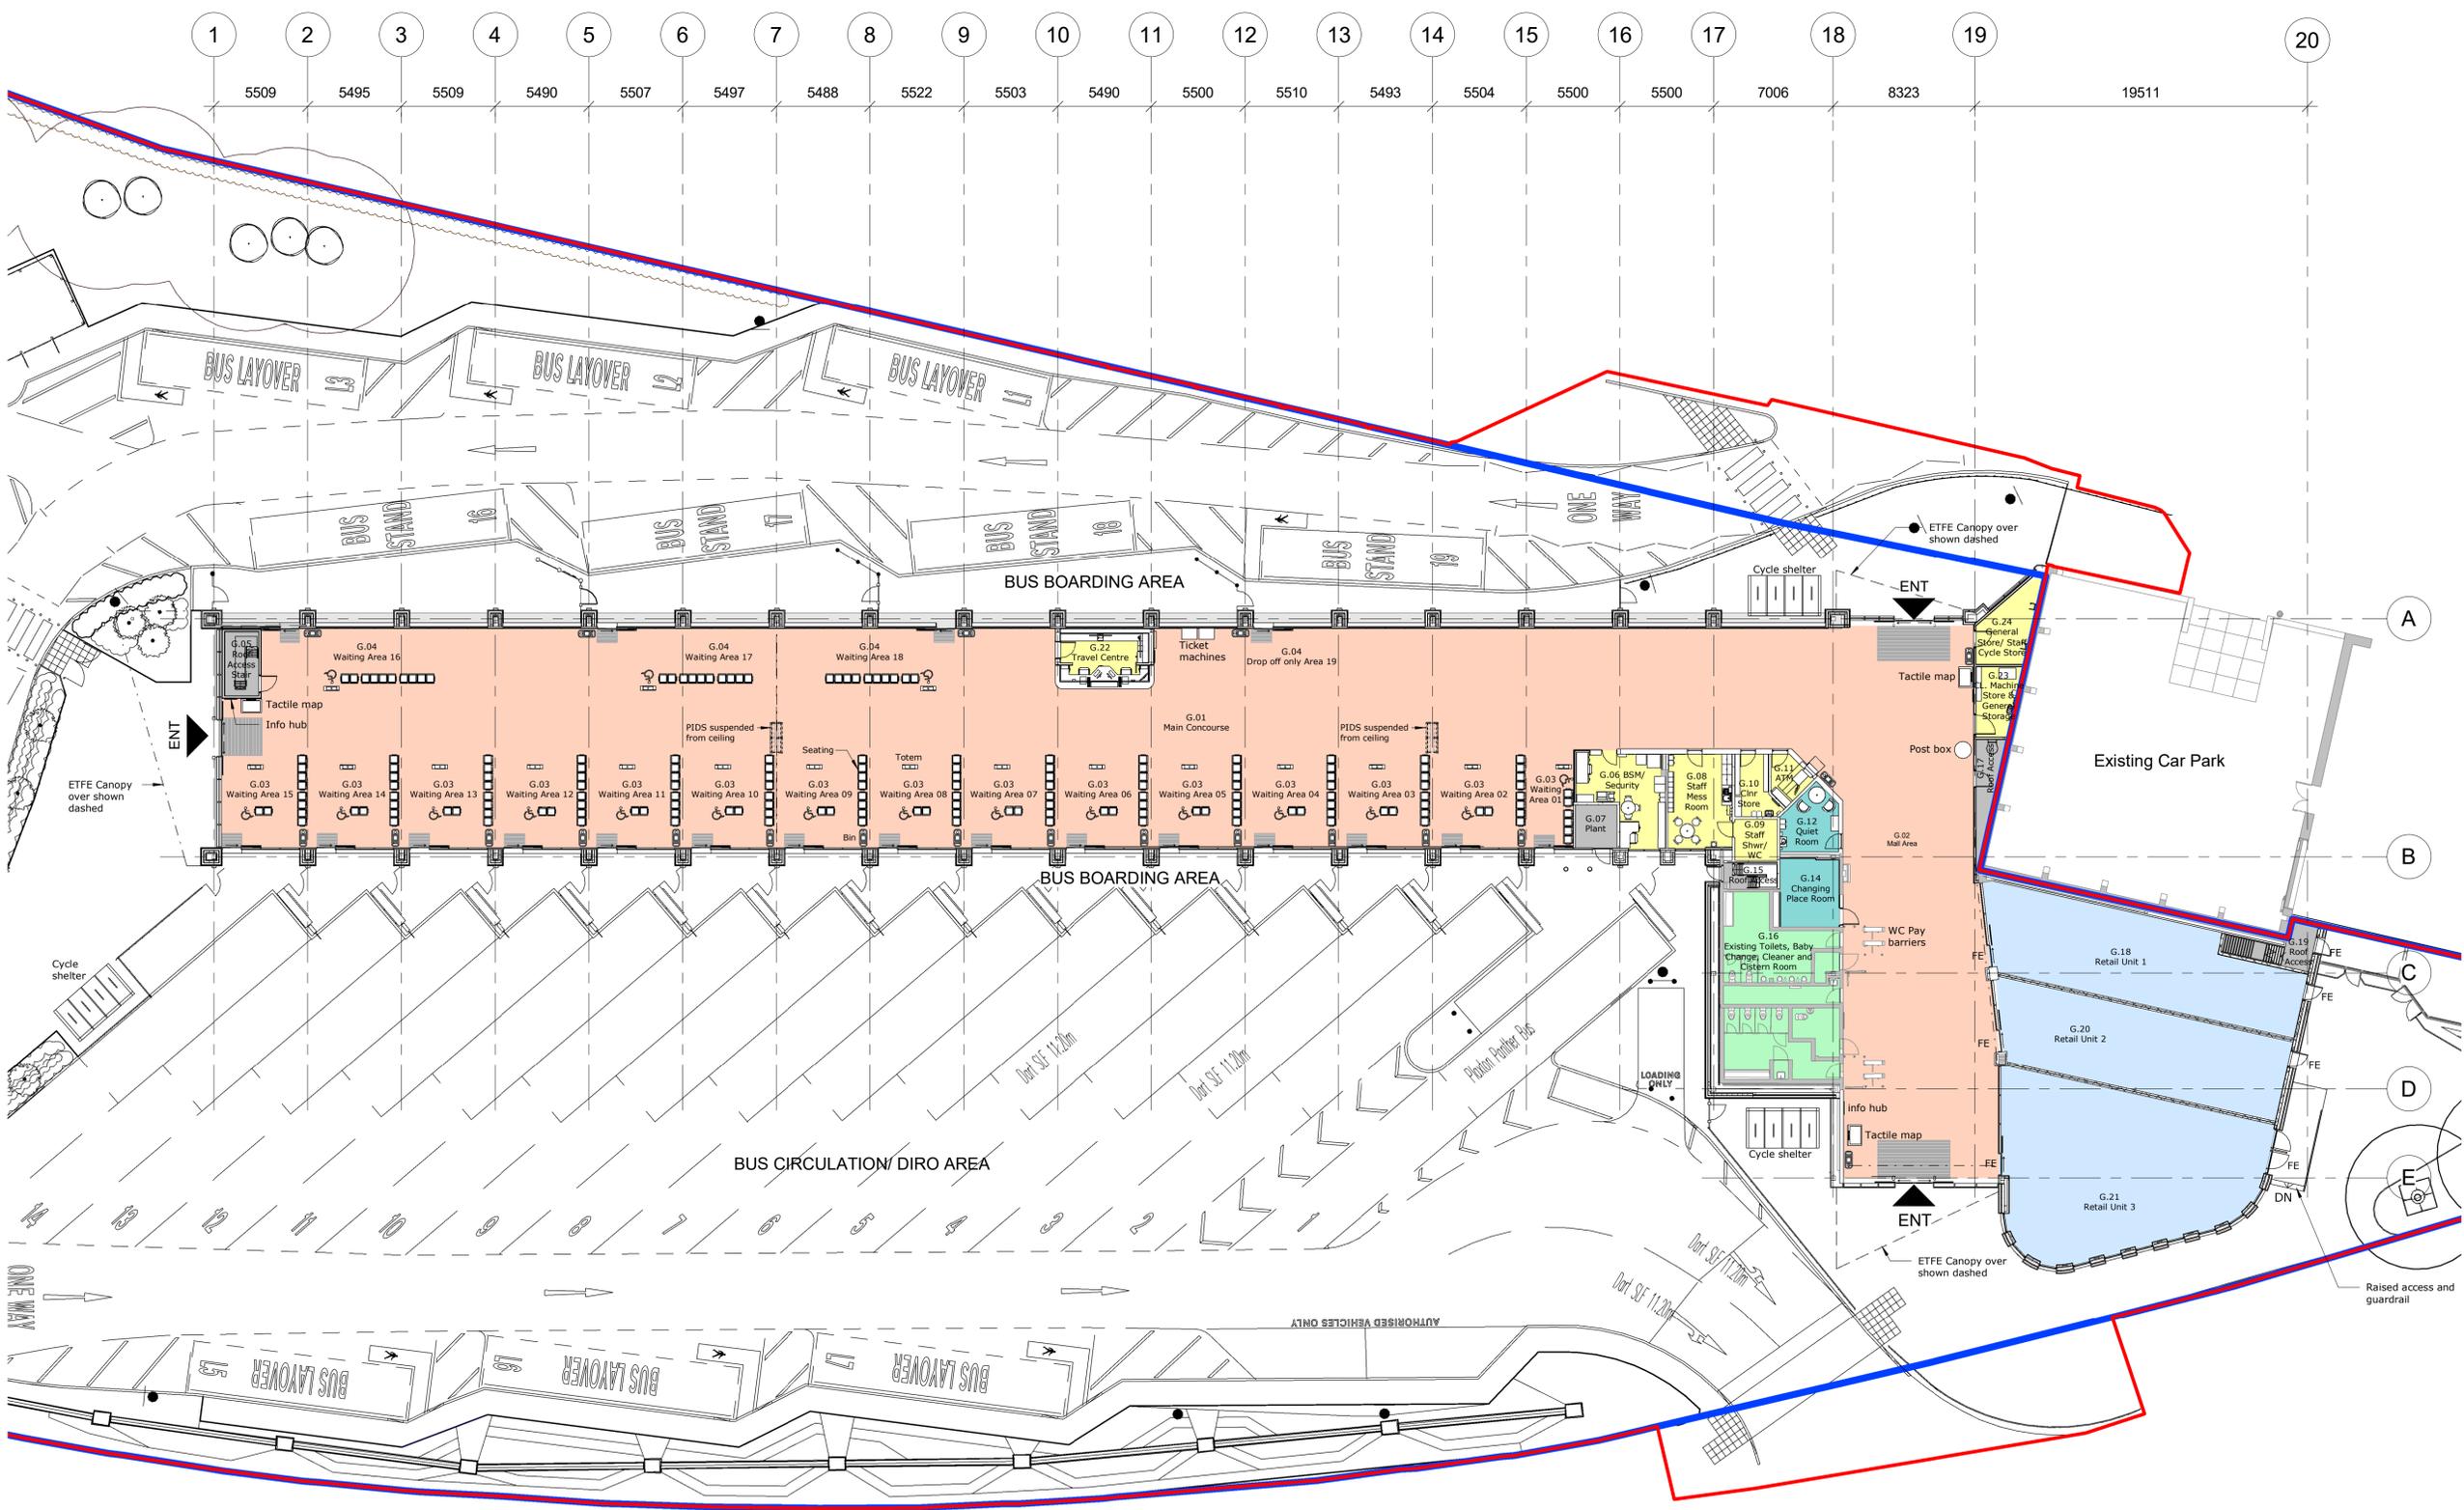

Proposed Ground Floor Plan  
 SCALE: 1 : 200

Rev	Description	Date	By	CHK
P1	Issued for Planning Application	07/07/23	JDY	PM

52 Princess Street  
 Rhodessa House  
 Manchester M1, 6JX  
 Telephone +44(0)161 2375646  
 Website www.jeffersonsheard.com



Project  
**Dewsbury Bus Station**

Drawing  
**Proposed GA Plan**

Scale	Drawn	Date
1 : 200	JDY	Jul 23
Drawing Purpose	Status	
PLANNING SUBMISSION	S5	
Job	Reference	Rev.
2025_DBS-35A-ZZ-DR-A-02811		P1