



0m 2m 4m 6m 8m 10m


VISUAL SCALE 1:100 @ A1

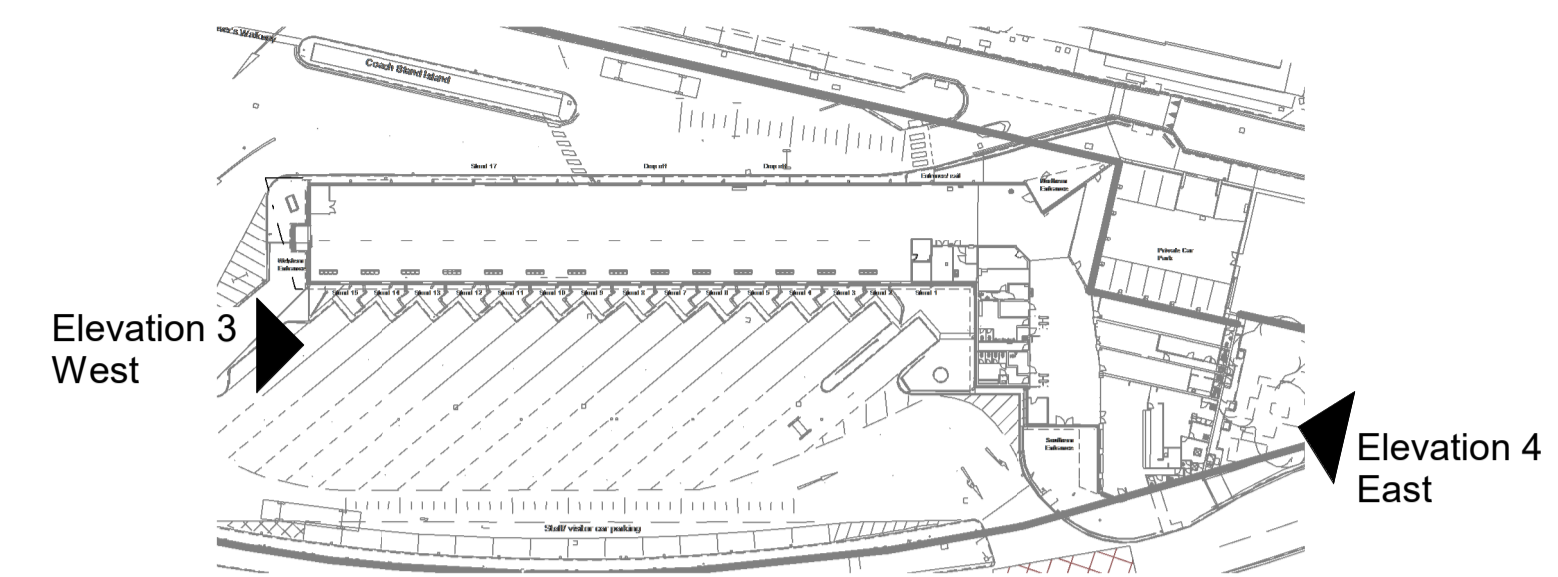

Existing Ground Floor Plan Elevation 3 and 4
SCALE: 1 : 1000

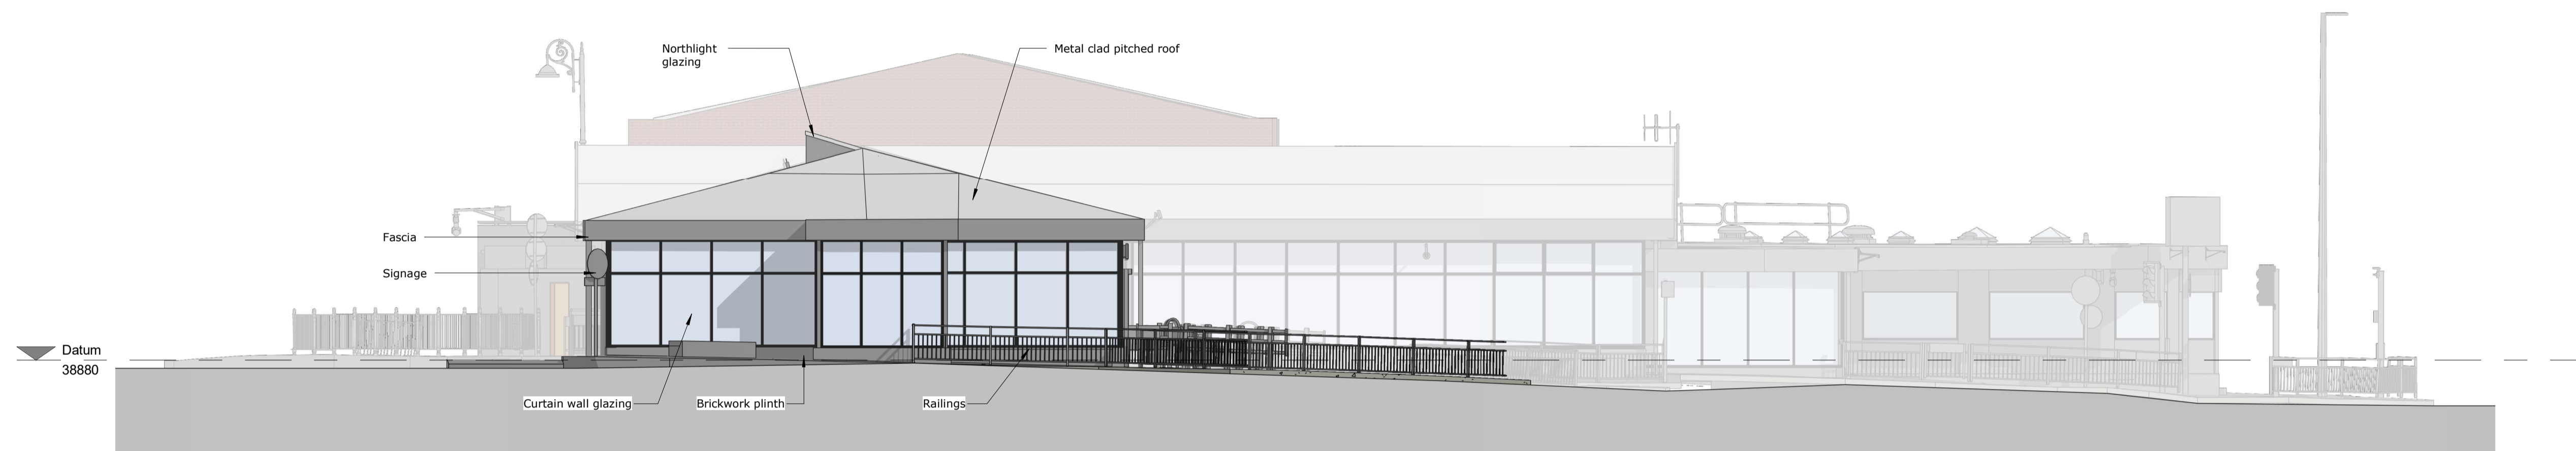

Existing West Elevation
SCALE: 1 : 100

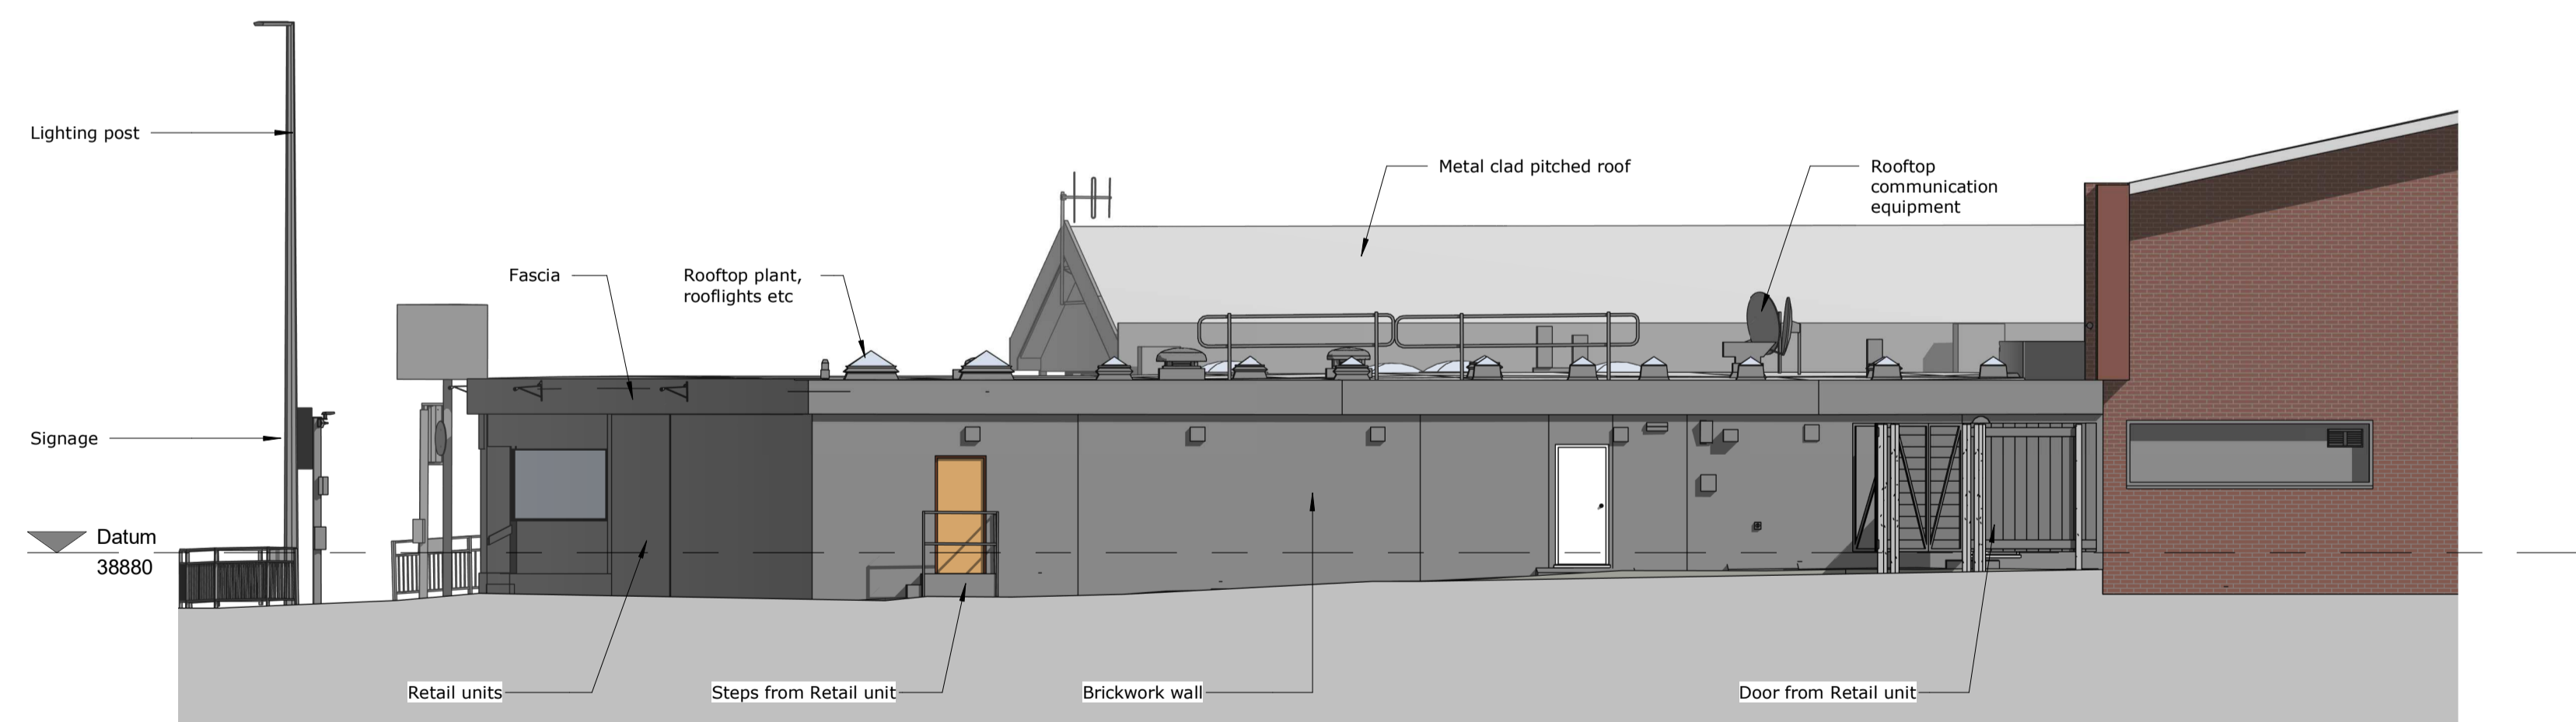

Existing East Elevation
SCALE: 1 : 100

Do not scale from this drawing.
The contractor is to check all dimensions on site and report any discrepancies to the Architect.
All rights described in chapter IV of the copyright, designs and patents act 1988 have been generally asserted.

Notes

P1	Issued for Planning Application	07/07/23	JDY	PM
Rev	Description	Date	By	Chk

52 Princess Street
Rhodesia House
Manchester M1 6JX
Telephone +44(0)161 2375646
Website www.jeffersonsheard.com



Project
Dewsbury Bus Station

Drawing
Existing Elevations Sheet 3

Scale	Drawn	Date
As indicated	JDY	Jul 23
Drawing Purpose	Status	
PLANNING SUBMISSION	S5	
Job	Reference	Rev.
2025	DBS-JSA-ZZ-ZZ-DR-A-04803	P1
Project	Disc	Iss
Level	Type	Sheet Number