




REVISIONS		Date	Name	Checked
Rev	Details of Amendment			
SPECIFICATION				

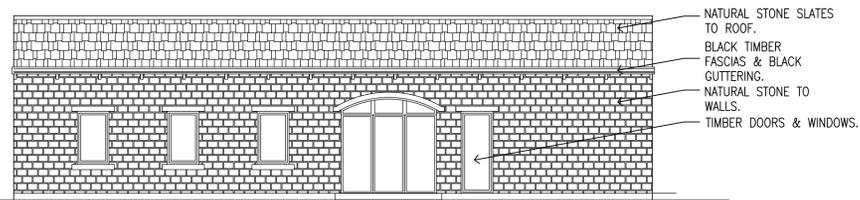


PROPOSED ELEVATION A.
SCALE 1:100.

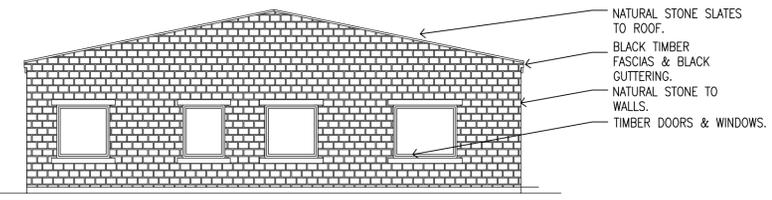

PROPOSED ELEVATION C.
SCALE 1:100.

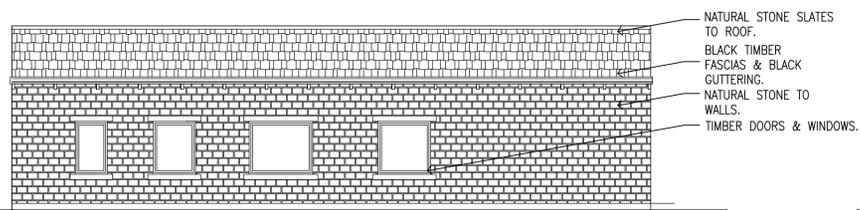


PROPOSED ELEVATION B.
SCALE 1:100.

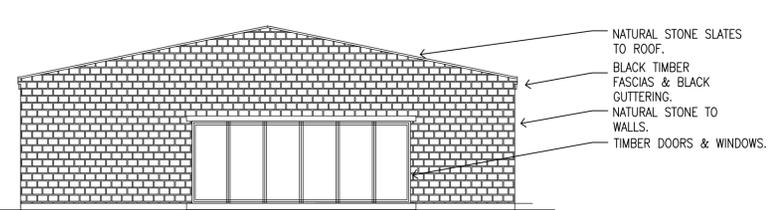


PROPOSED ELEVATION D.
SCALE 1:100.

CDM REGULATIONS 2015

- 1) Principal Contractor to provide client with Construction Phase Health and Safety File prior to works commencing on site.
- GENERAL 2) This drawing should be read in conjunction with all relevant drawings and specifications issued by PAD Architecture the Engineer and other specialists.
- 3) Unless agreed otherwise, the client or contractor shall be responsible for serving the local authority or approved inspector any required commencement notice eg. building notice, full plans.
- 4) This drawing is not to be scaled from. Prior to the fabrication of any built in elements, all existing dimensions are to be checked on site and any discrepancy brought to the attention of PAD Architecture immediately.
- 5) Unless stated otherwise, all dimensions shown are in millimetres (mm). CONTACT PAD ARCHITECTURE IN CASE OF QUERIES.

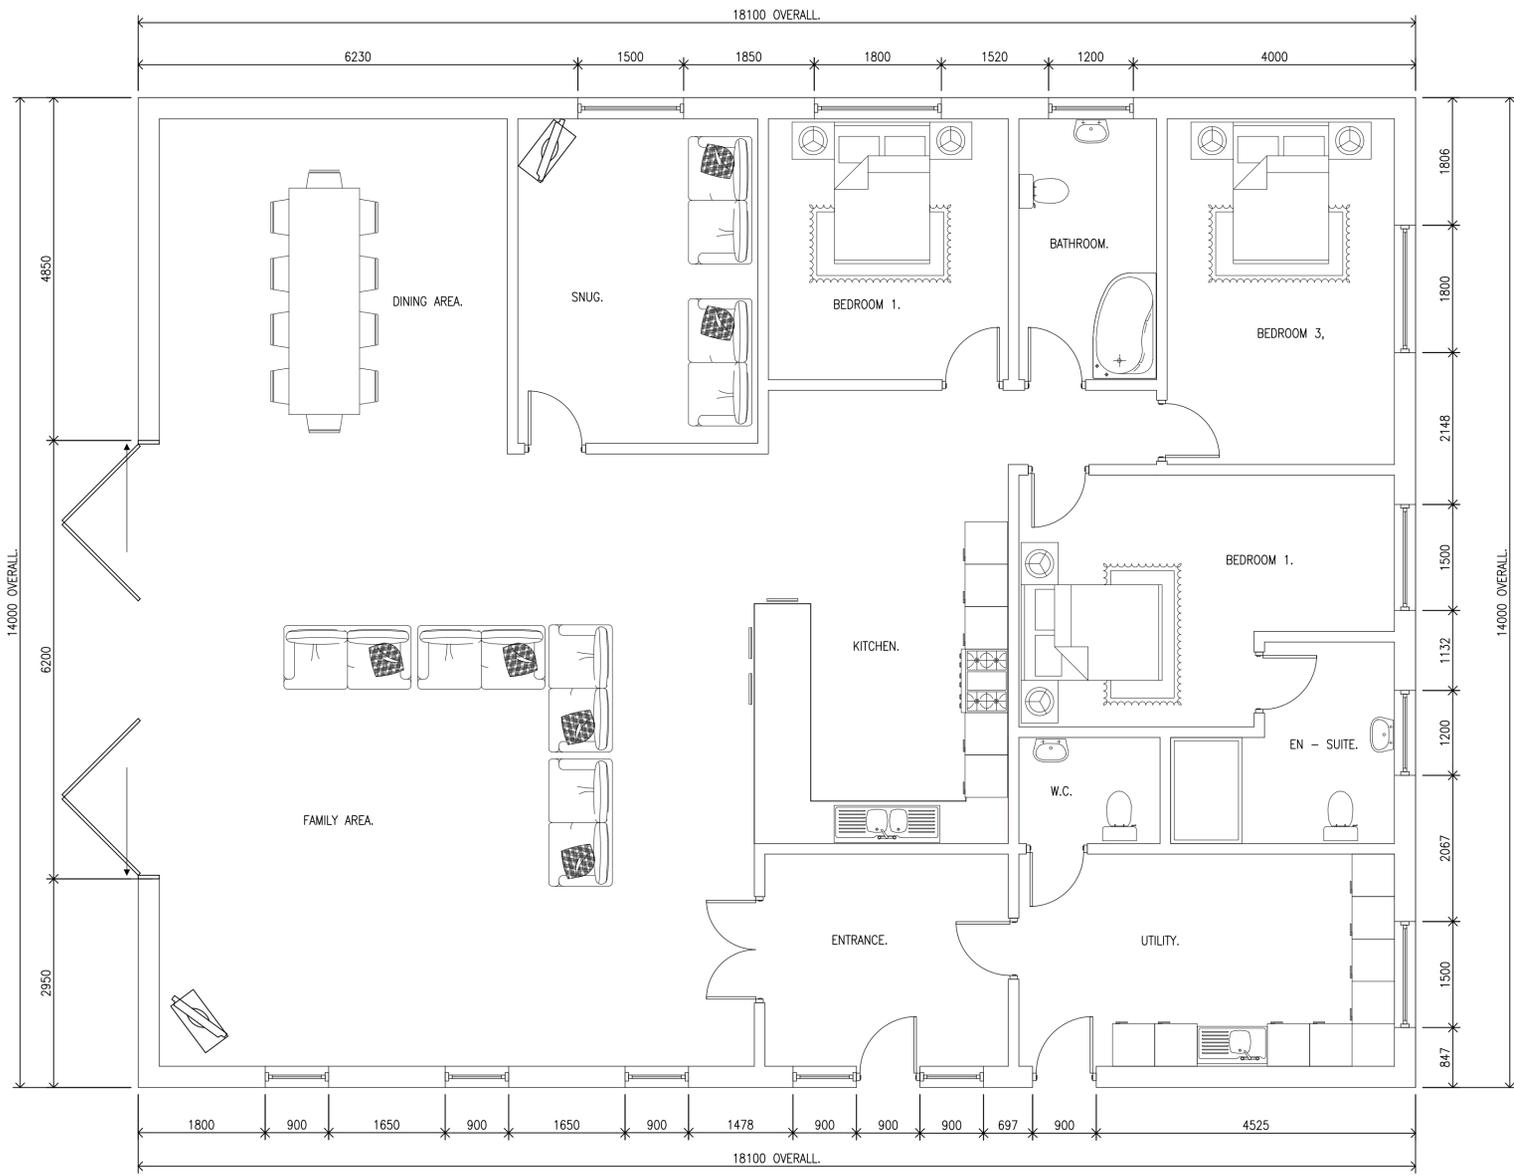

PROPOSED FLOOR PLAN.
SCALE 1:50.

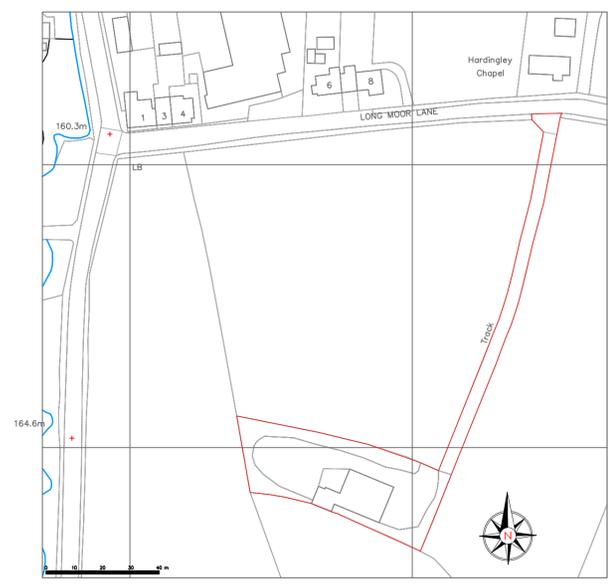

LOCATION PLAN.
SCALE 1:1250.

THIS DRAWING IS THE PROPERTY OF PAD ARCHITECTURE. IT MUST NOT BE COPIED OR REPRODUCED IN ANY WAY WITHOUT THE PRIOR PERMISSION OF THE OWNERS OR THEIR DULY AUTHORISED REPRESENTATIVE

PAD ARCHITECTURE.
MARTIN HOUSE, SUITE 2,
2, MARTIN STREET
BRIGHOUSE
HD6 1DA
Tel: 01484 443191
Web: www.project1designs.co.uk



CLIENT	MR M TAYLOR		
	DRAWING STATUS: PLANNING PERMISSION		
PROJECT	PROPOSED PLANS & ELEVATIONS LAND OPP'STE 6, LONGMOOR LANE HD8 8LY		
TITLE	DEMOLITION OF OUTBUILDING & ERECTION OF DETACHED 3 BEDROOM DWELLING		
DATE	03.07.2023	SCALES	AS SHOWN @ A1.
DRAWN	M.A.	CHECKED	APPROVED
DRAWING NUMBER	PAD.315.284		REVISION