


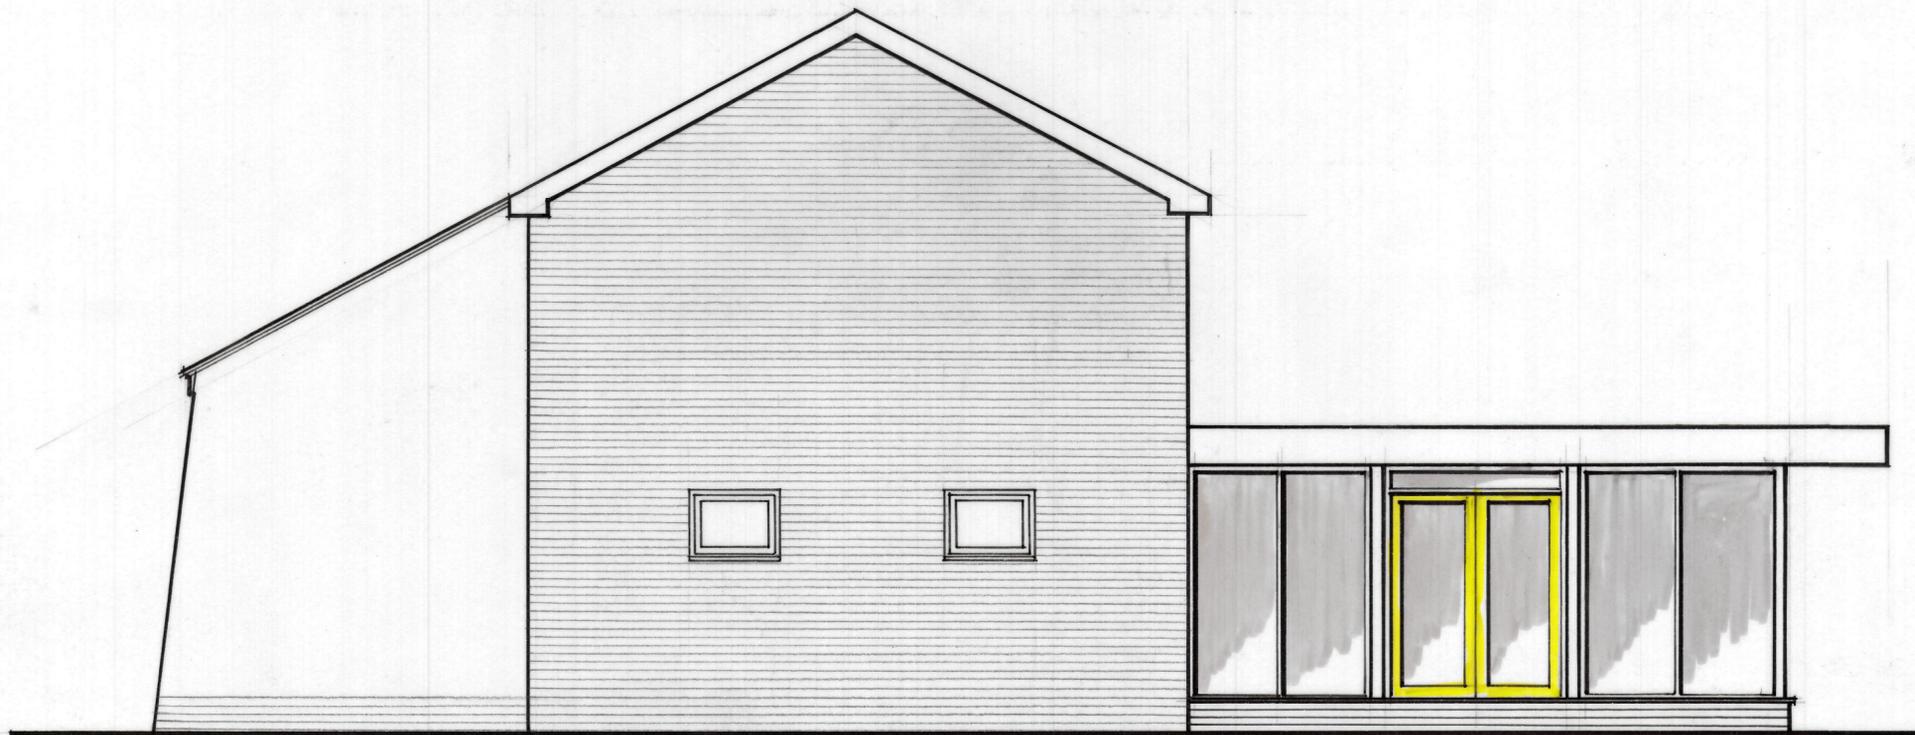

WEST ELEVATION



North elevation



East elevation

Asyia Lala 11, HOLLYDANK AVENUE
DATLEY
WF170AQ

SCALE 1:50 - 1:100
JULY, 2023