




Rear Elevation As Existing



Side Elevation As Existing



Front Elevation As Existing

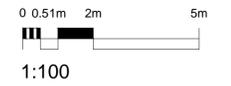


Side Elevation As Existing




Existing Materials


- Existing Walls - Natural Stone wall
- Existing Roof - Dark Grey Slate tiles
- Existing External Windows - White UPVC double glazed
- Existing External Doors - Composite doorset
- Existing Rainwater Goods - Grey Plastic
- Existing Fascias - White fascia

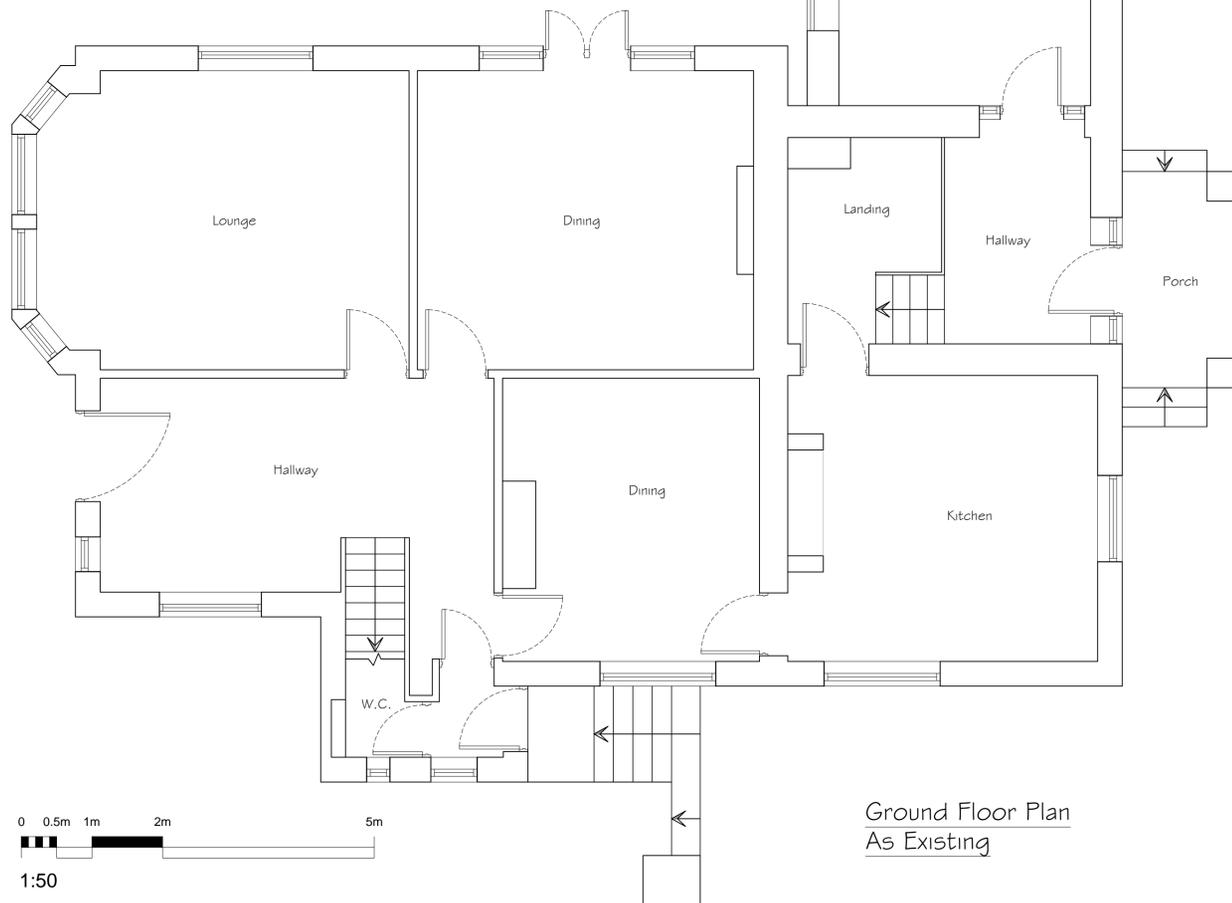

Ground Floor Plan As Existing

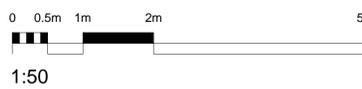

First Floor Plan As Existing

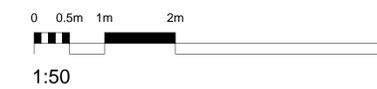

- SYMBOLS, MATCH & LINETYPE KEY**
- WARNING SIGNIFICANT HAZARD OR INFORMATION WHICH IS USEFUL
 - ACTION (DO)
 - AVOID OR REFRAIN FROM (DON'T)
 - ON-SITE MEASUREMENTS REQUIRED
 - RELEVANT INFORMATION
 - STRUCTURAL ENGINEER ITEM
 - BUILDING CONTROL ITEM
 - BRICK
 - CONCRETE
 - BLOCK
 - SAND
 - HARDWARE
 - PROPOSED
 - GLAZING
 - OBSCURE GLASS
 - BOUNDARY
 - FOUL DRAINAGE
 - SW DRAINAGE
 - INSULATION
 - DRAIN, DPC, VCL, FLASHING
 - STRUCTURAL BEAMS
 - DEMOLITION AREAS

DATE	NOTES	BY	REV
17/07/23	Issued for Planning Approval	SG	A



PROJECT TITLE Proposed Side Extension, Canopy & Alterations	CLIENT Tom Ward 48 Beaumont Park Road, Huddersfield	CHG. CS	DRAWN BY SWG
DRAWING STAGE Planning	SCALE 1:50, 1:100 @ A1	STAGE PLN	REV A
SHEET TITLE Plans and Elevations as Existing	PROJECT NUMBER HD4-3574	REV A	SHT 001