




TYPE K TYPE D

GROUND FLOOR


1 : 100

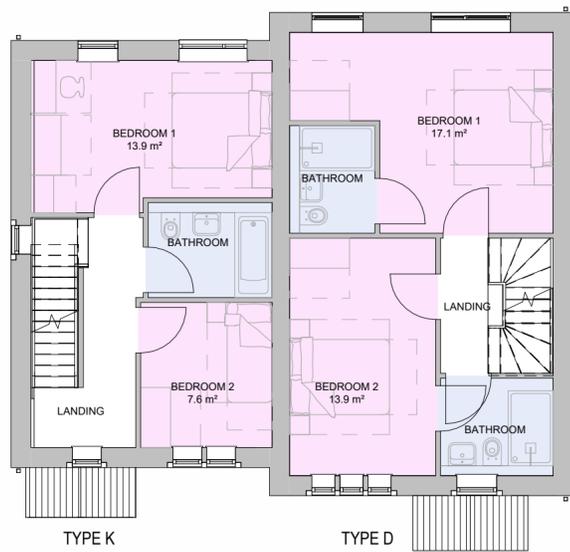

TYPE K TYPE D

FIRST FLOOR

1 : 100

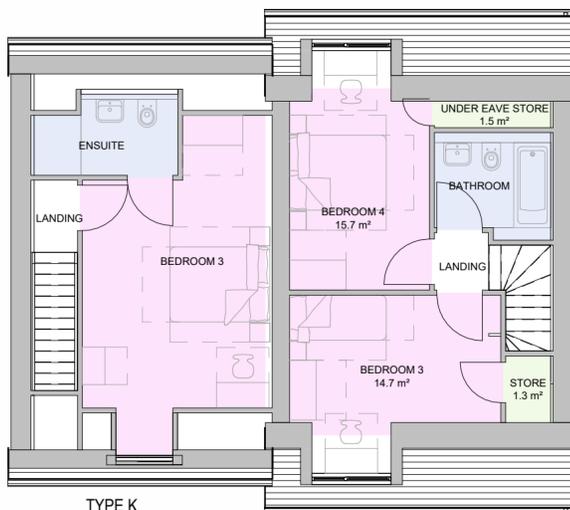

TYPE K TYPE D

SECOND FLOOR

1 : 100



TYPE K TYPE D

FRONT ELEVATION

1 : 100



LEFT SIDE ELEVATION


1 : 100



TYPE D TYPE K

REAR ELEVATION

1 : 100

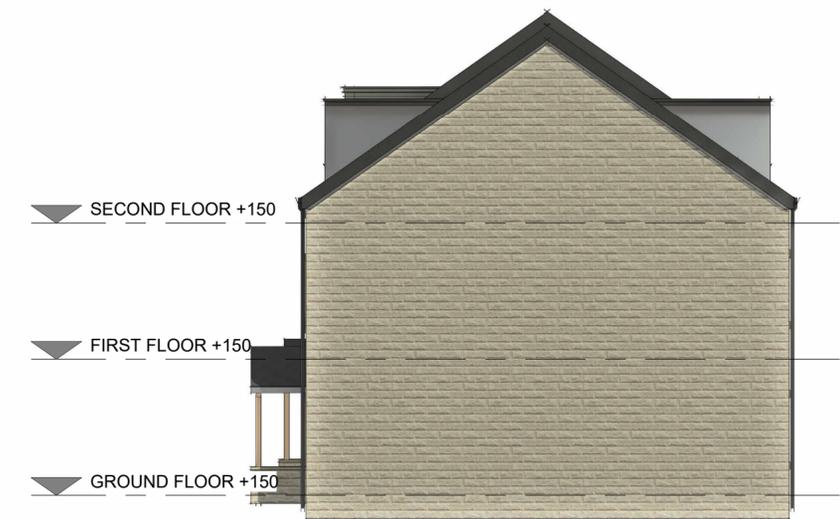

RIGHT SIDE ELEVATION

1 : 100

P02	Block Amended to step	13/07/23	MT	MH
P01	First Issue	12/07/23		
REV	COMMENT	DATE	DR	CH

THIS DESIGN IS COPYRIGHT ©



5 NORTH HILL ROAD, LEEDS, HEADINGLEY, LS6 2EN
T: 0113 275 4000
info@brewsterbye.co.uk www.brewsterbye.co.uk

CLIENT



JOB TITLE

RESIDENTIAL
DEVELOPMENT

DENBY DALE

BLOCK TYPE KD

Drawn: TC Scale: 1 : 100@A2
Date: 11/07/23 Checked: TC

DWG NO: 57116 - BBA - 03 - KDZZ - DR - A - 0244 REV: P02