


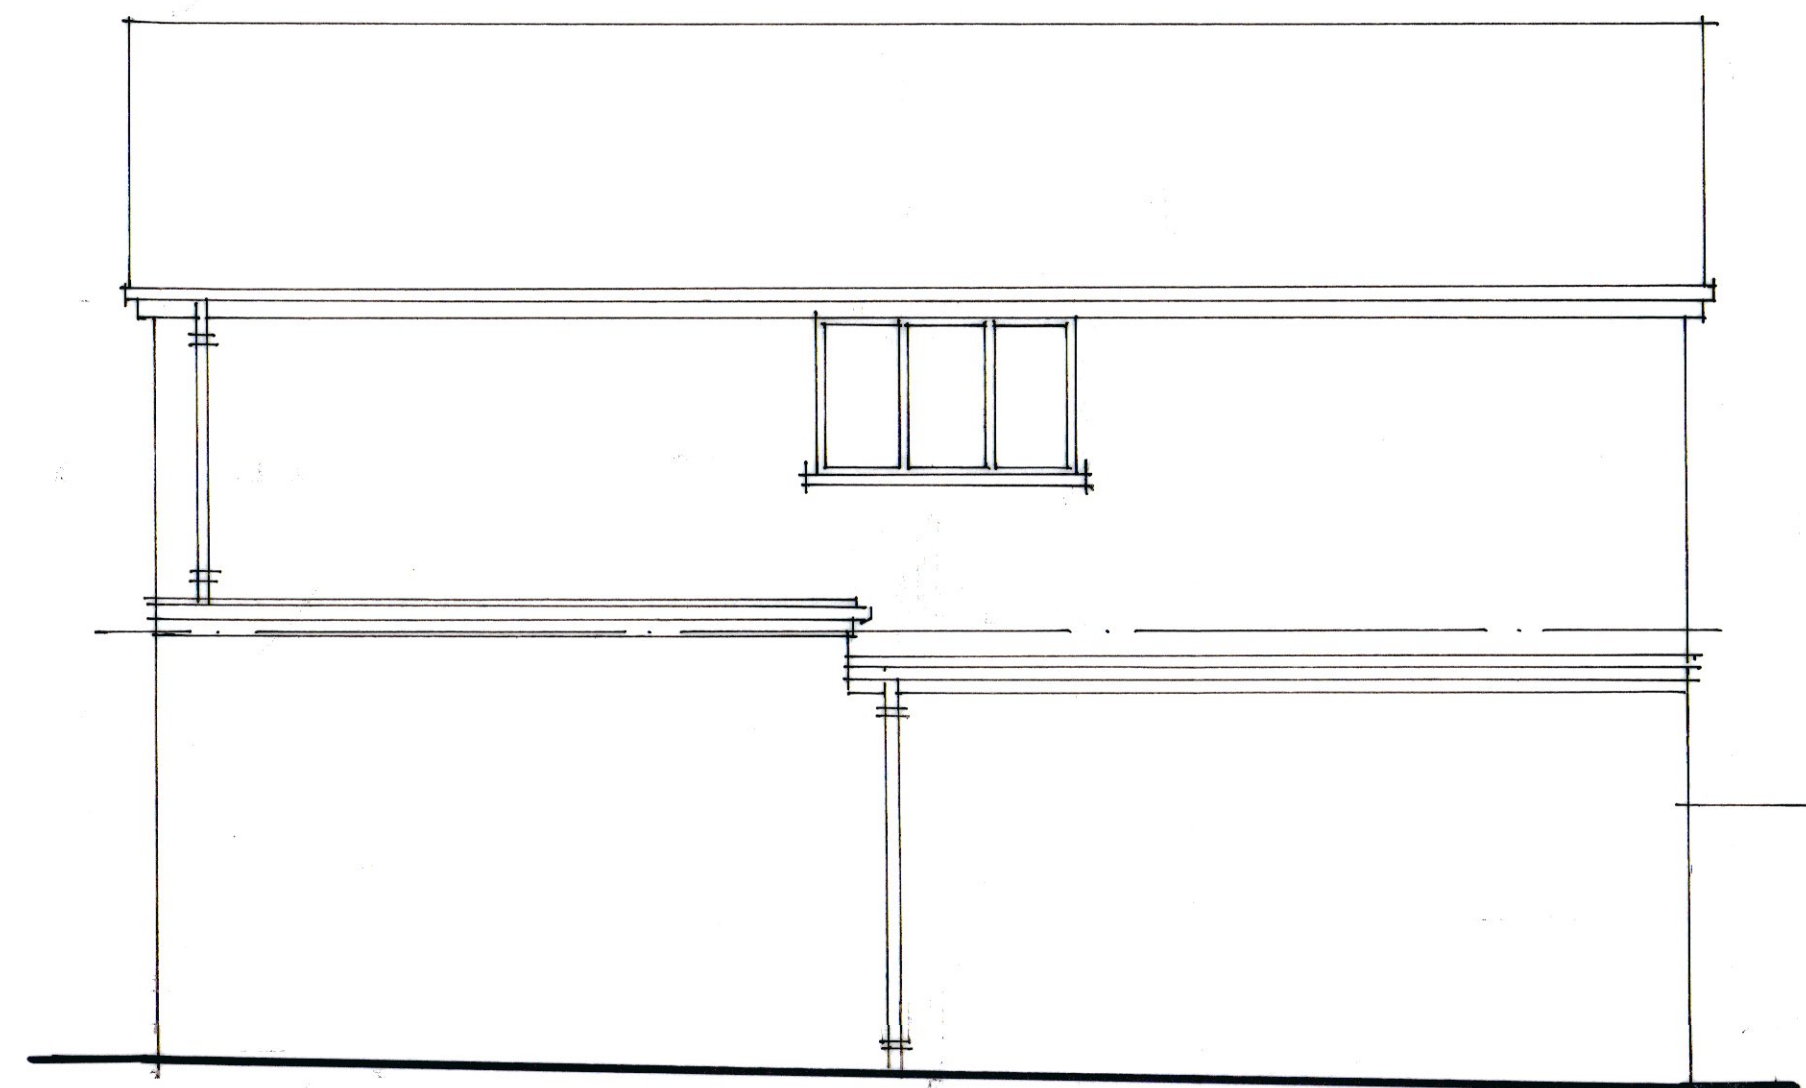


south elevation




west elevation



north elevation

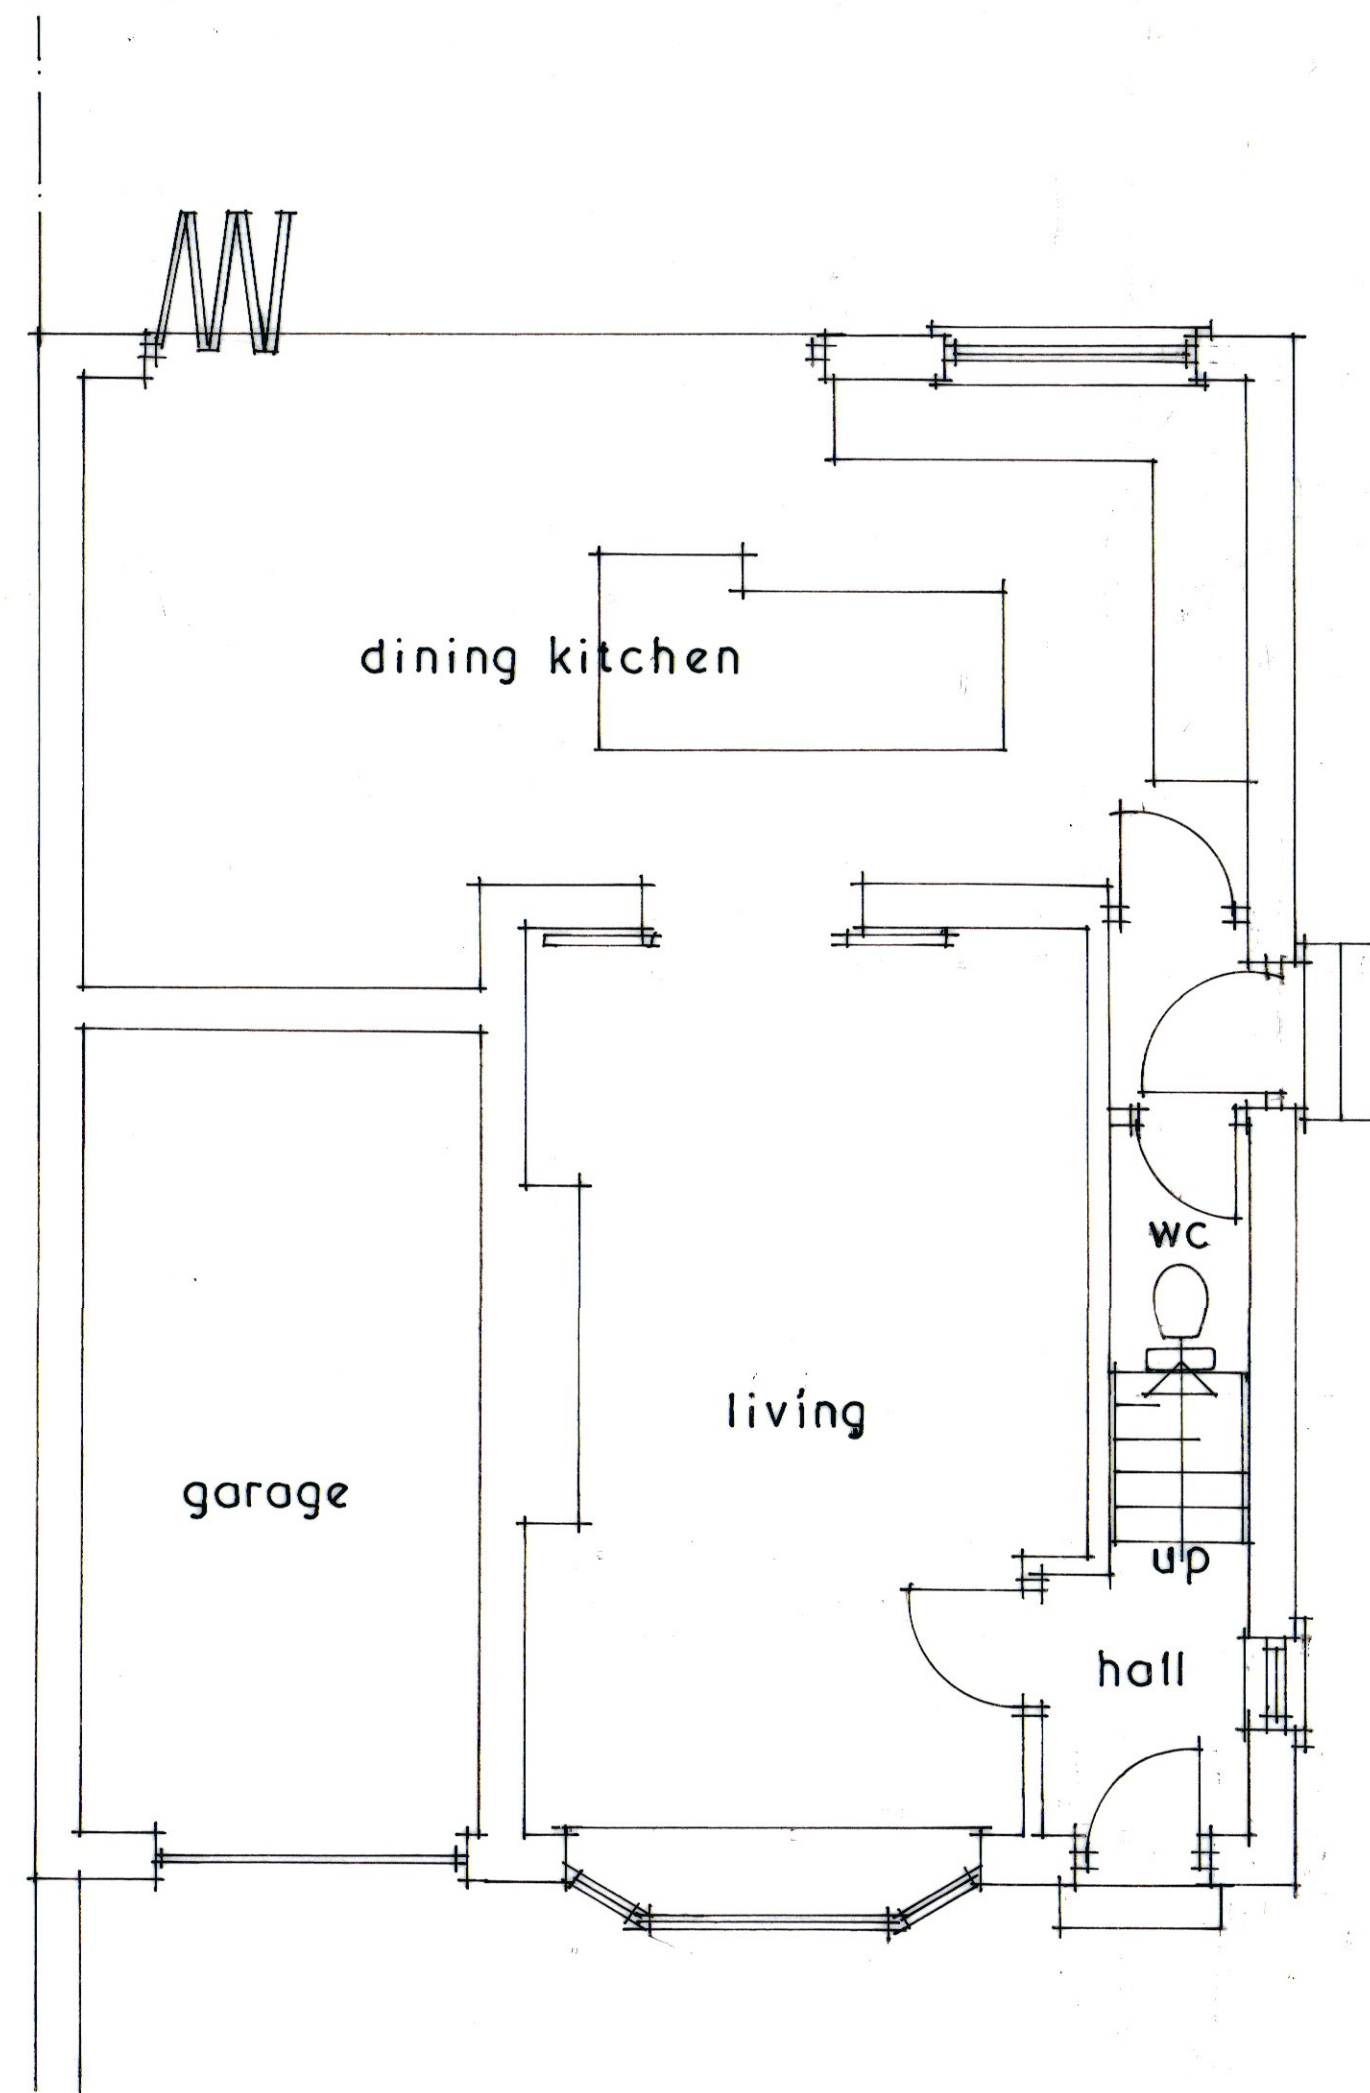

ground floor

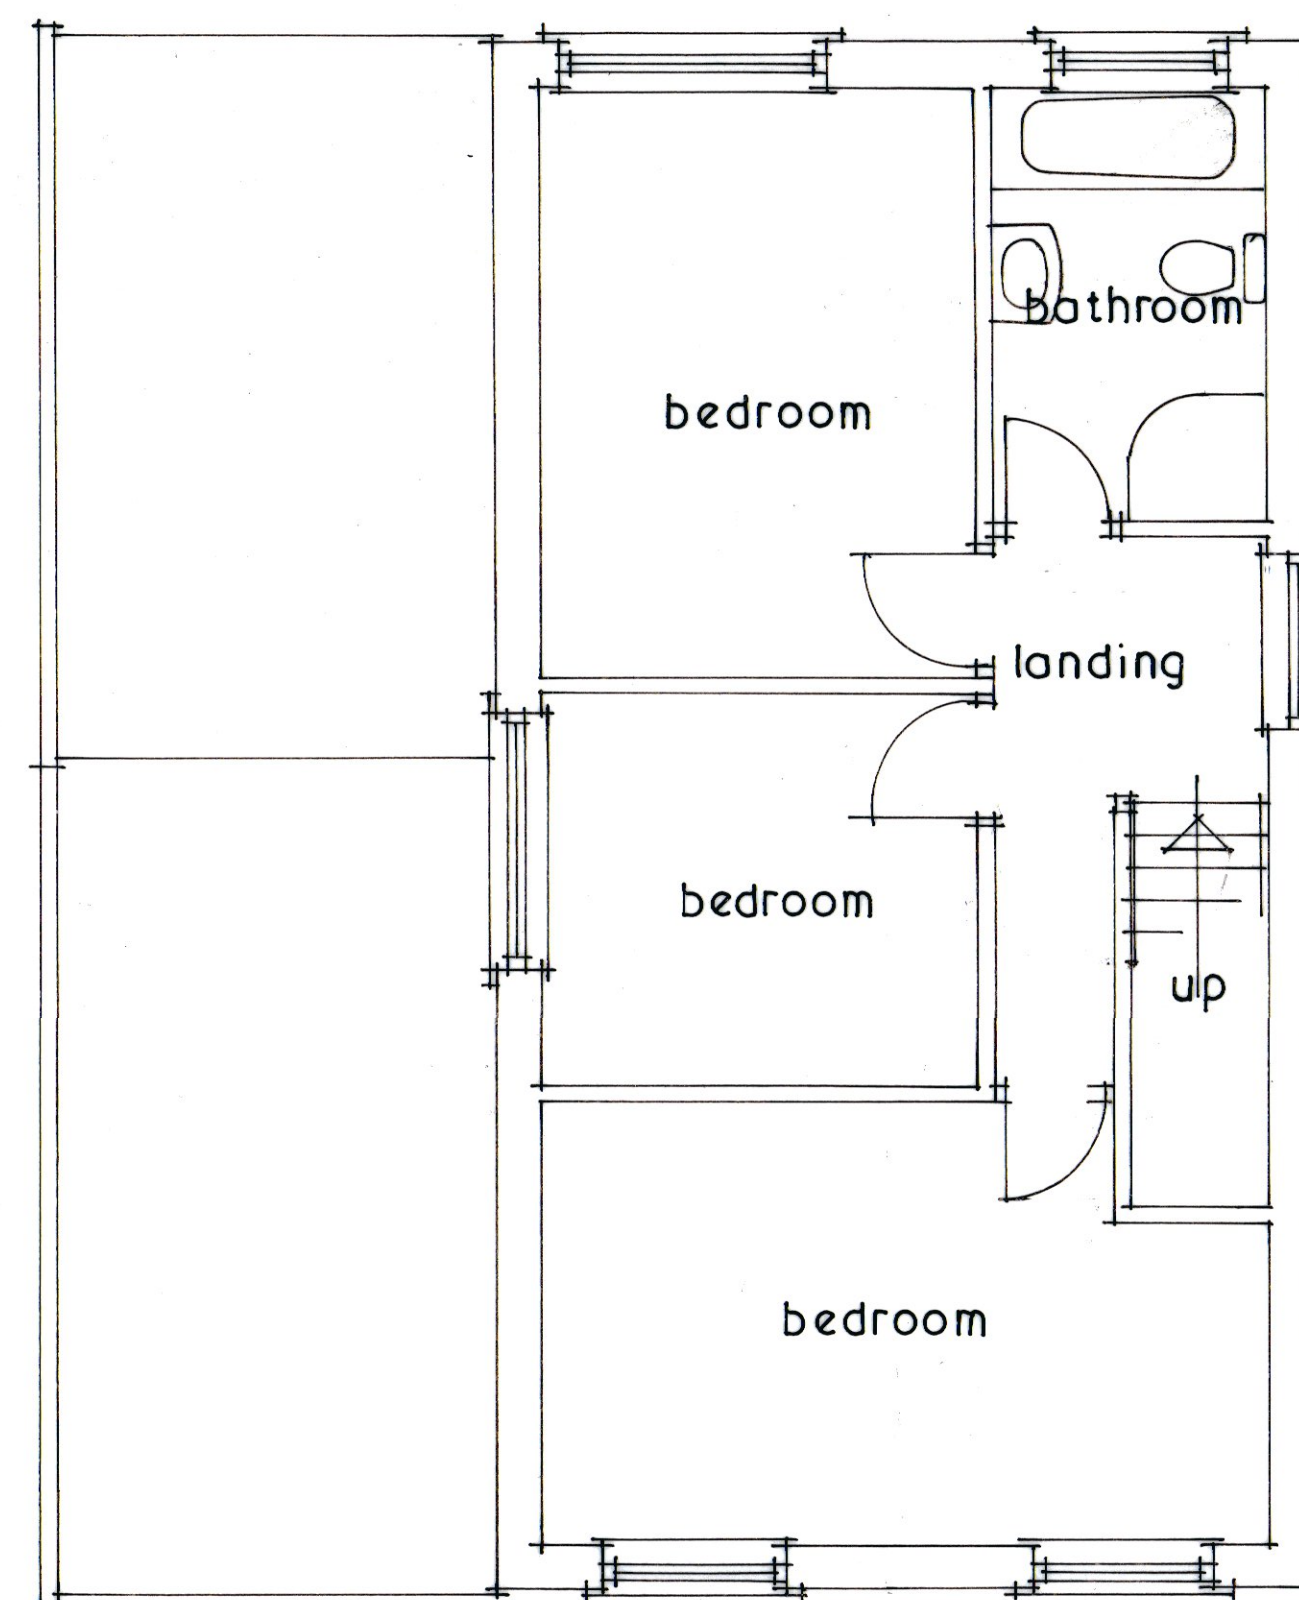

first floor

Revision		Date
All dimensions to be verified on site and the practice informed of any discrepancy.		
Calder Architectural Services Ltd 13 Henry Street Brighouse West Yorkshire HD6 2BL T: 01484 713475		
Mr & Mrs Kinder		
Drawn	Date	Scale
	7-2023	1:50
Proposed first floor side extension at 47 Oddfellows Street Scholes BD19 6NX		
Drawing Plans as existing		
Job No.	Drawing No.	Rev.
	1	