




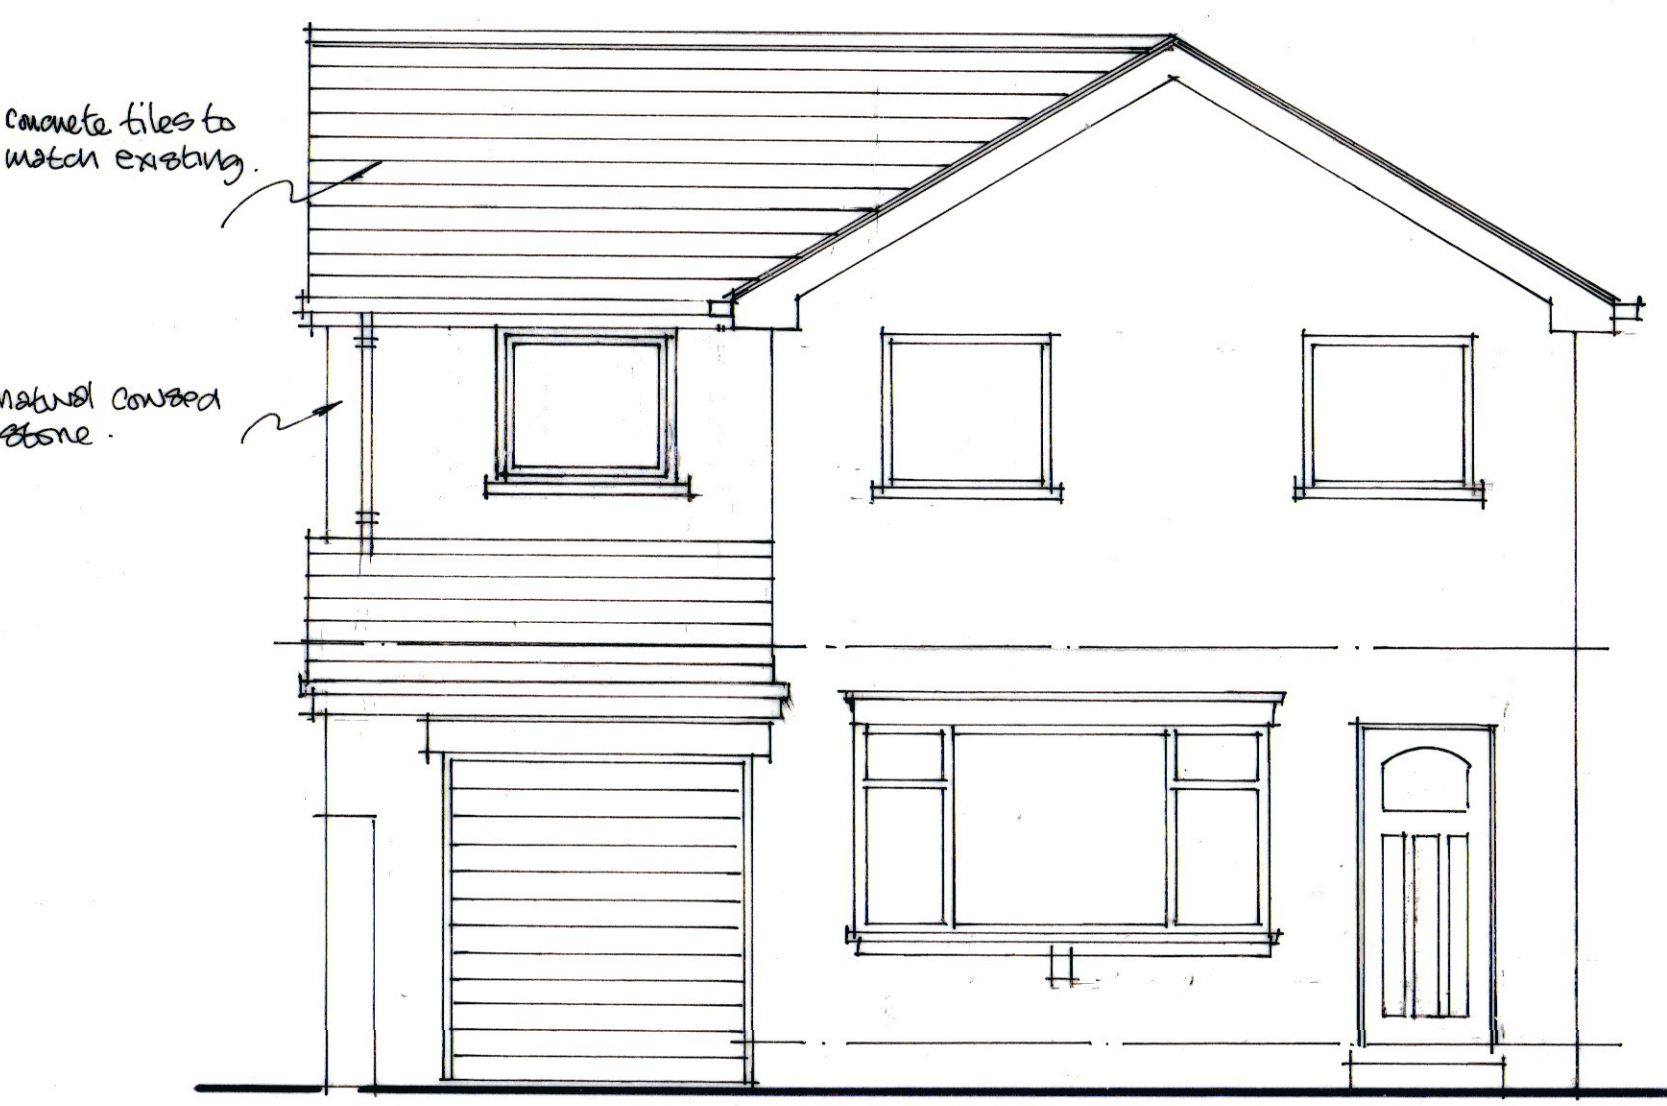


south elevation

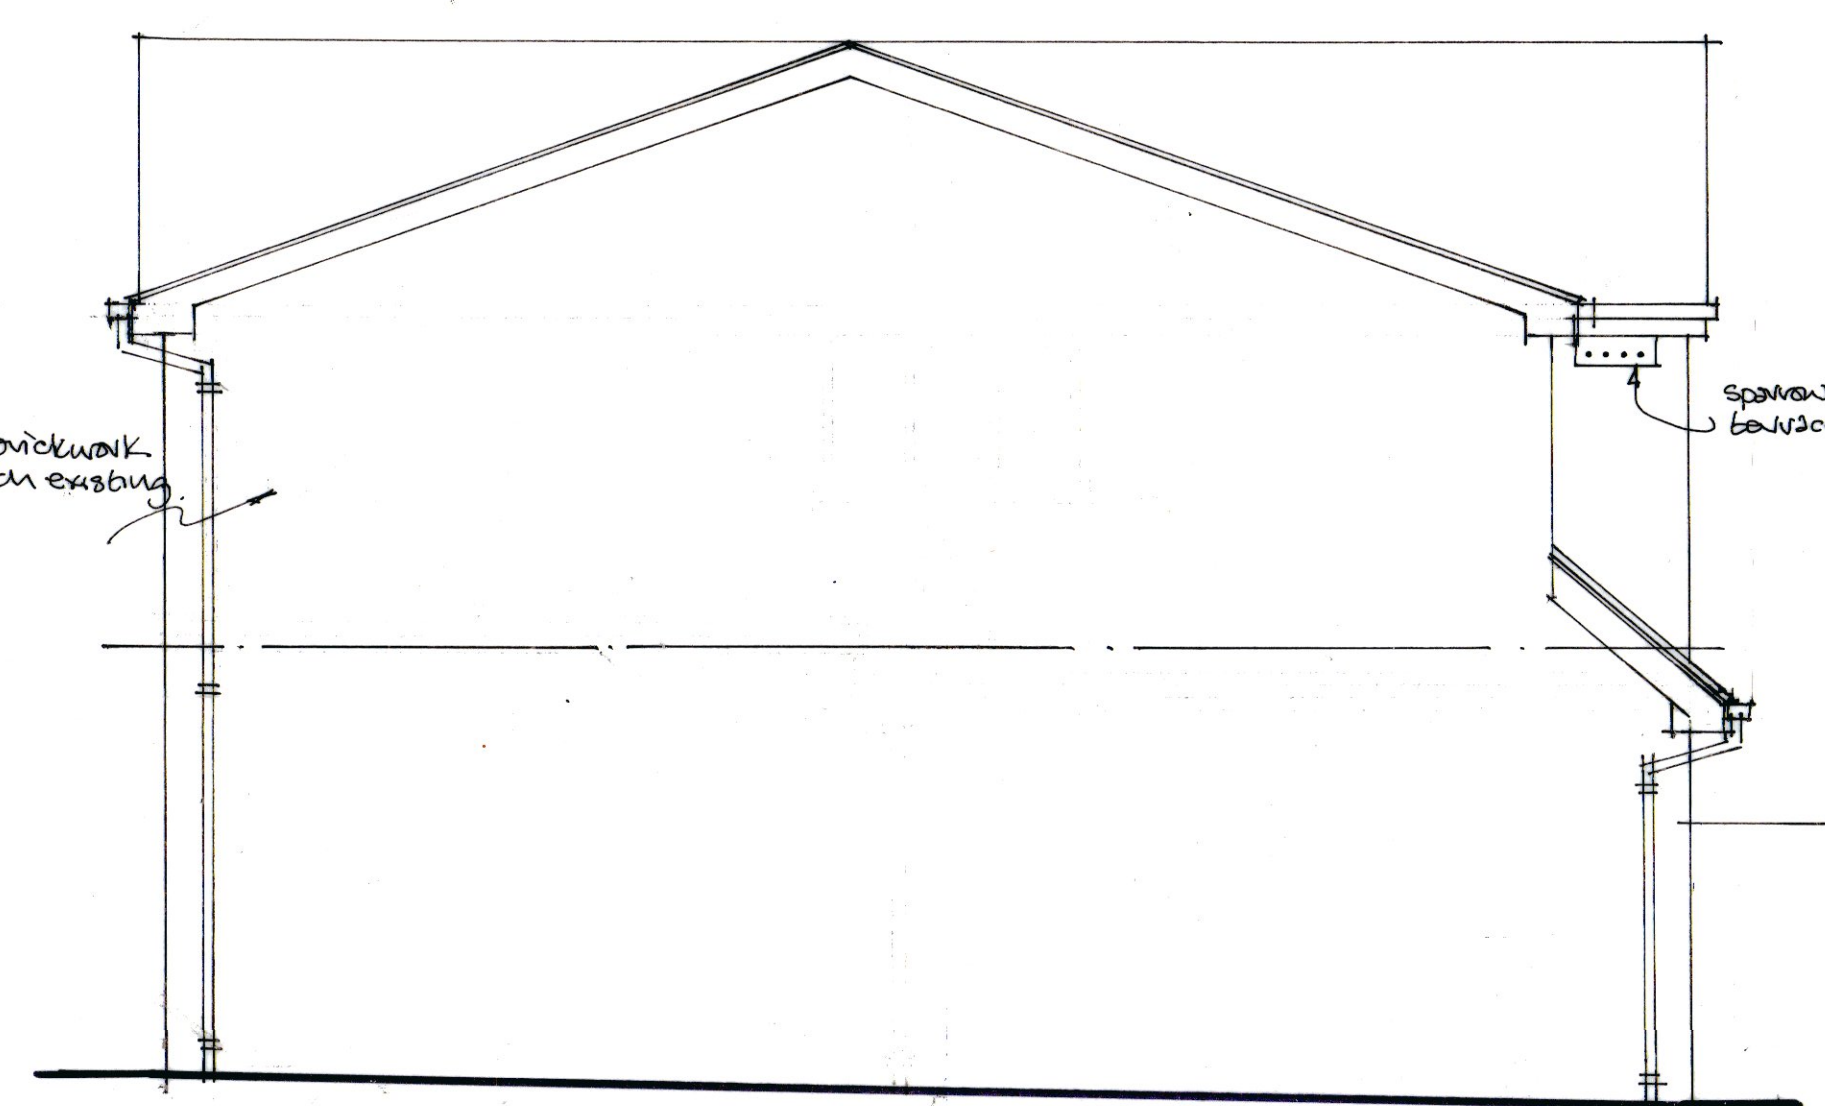


west elevation

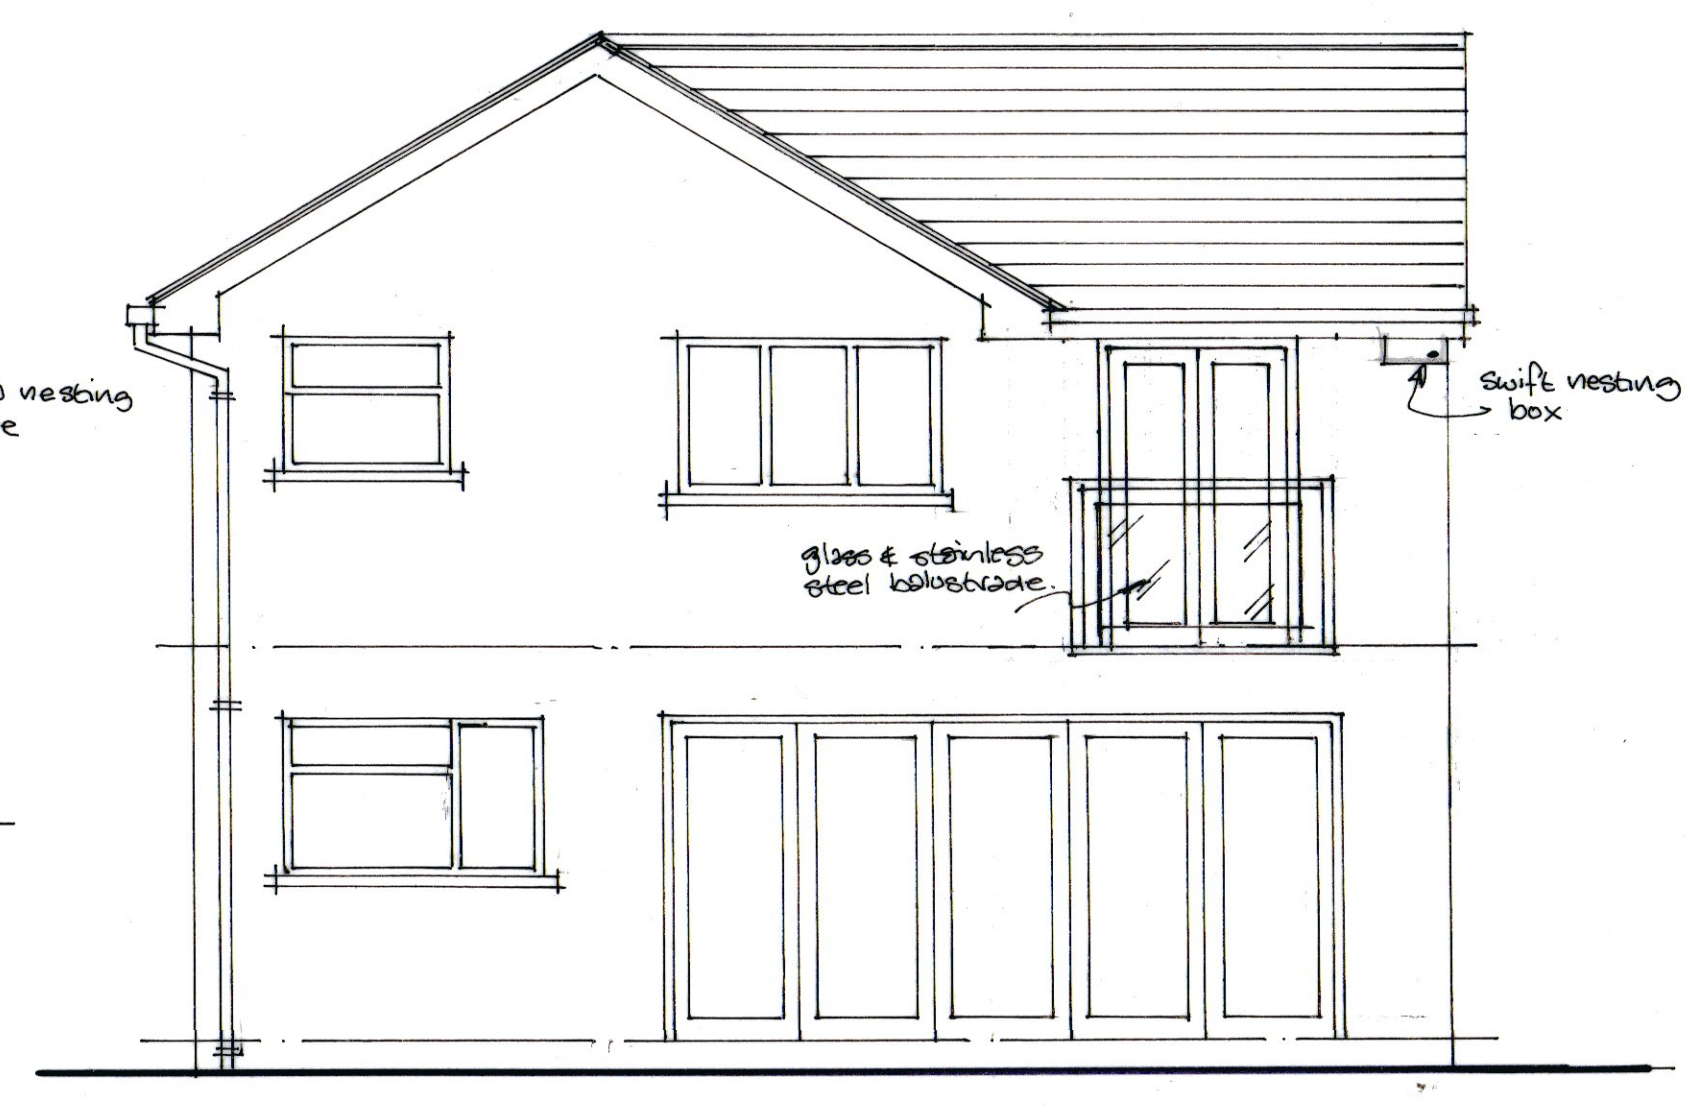


north elevation

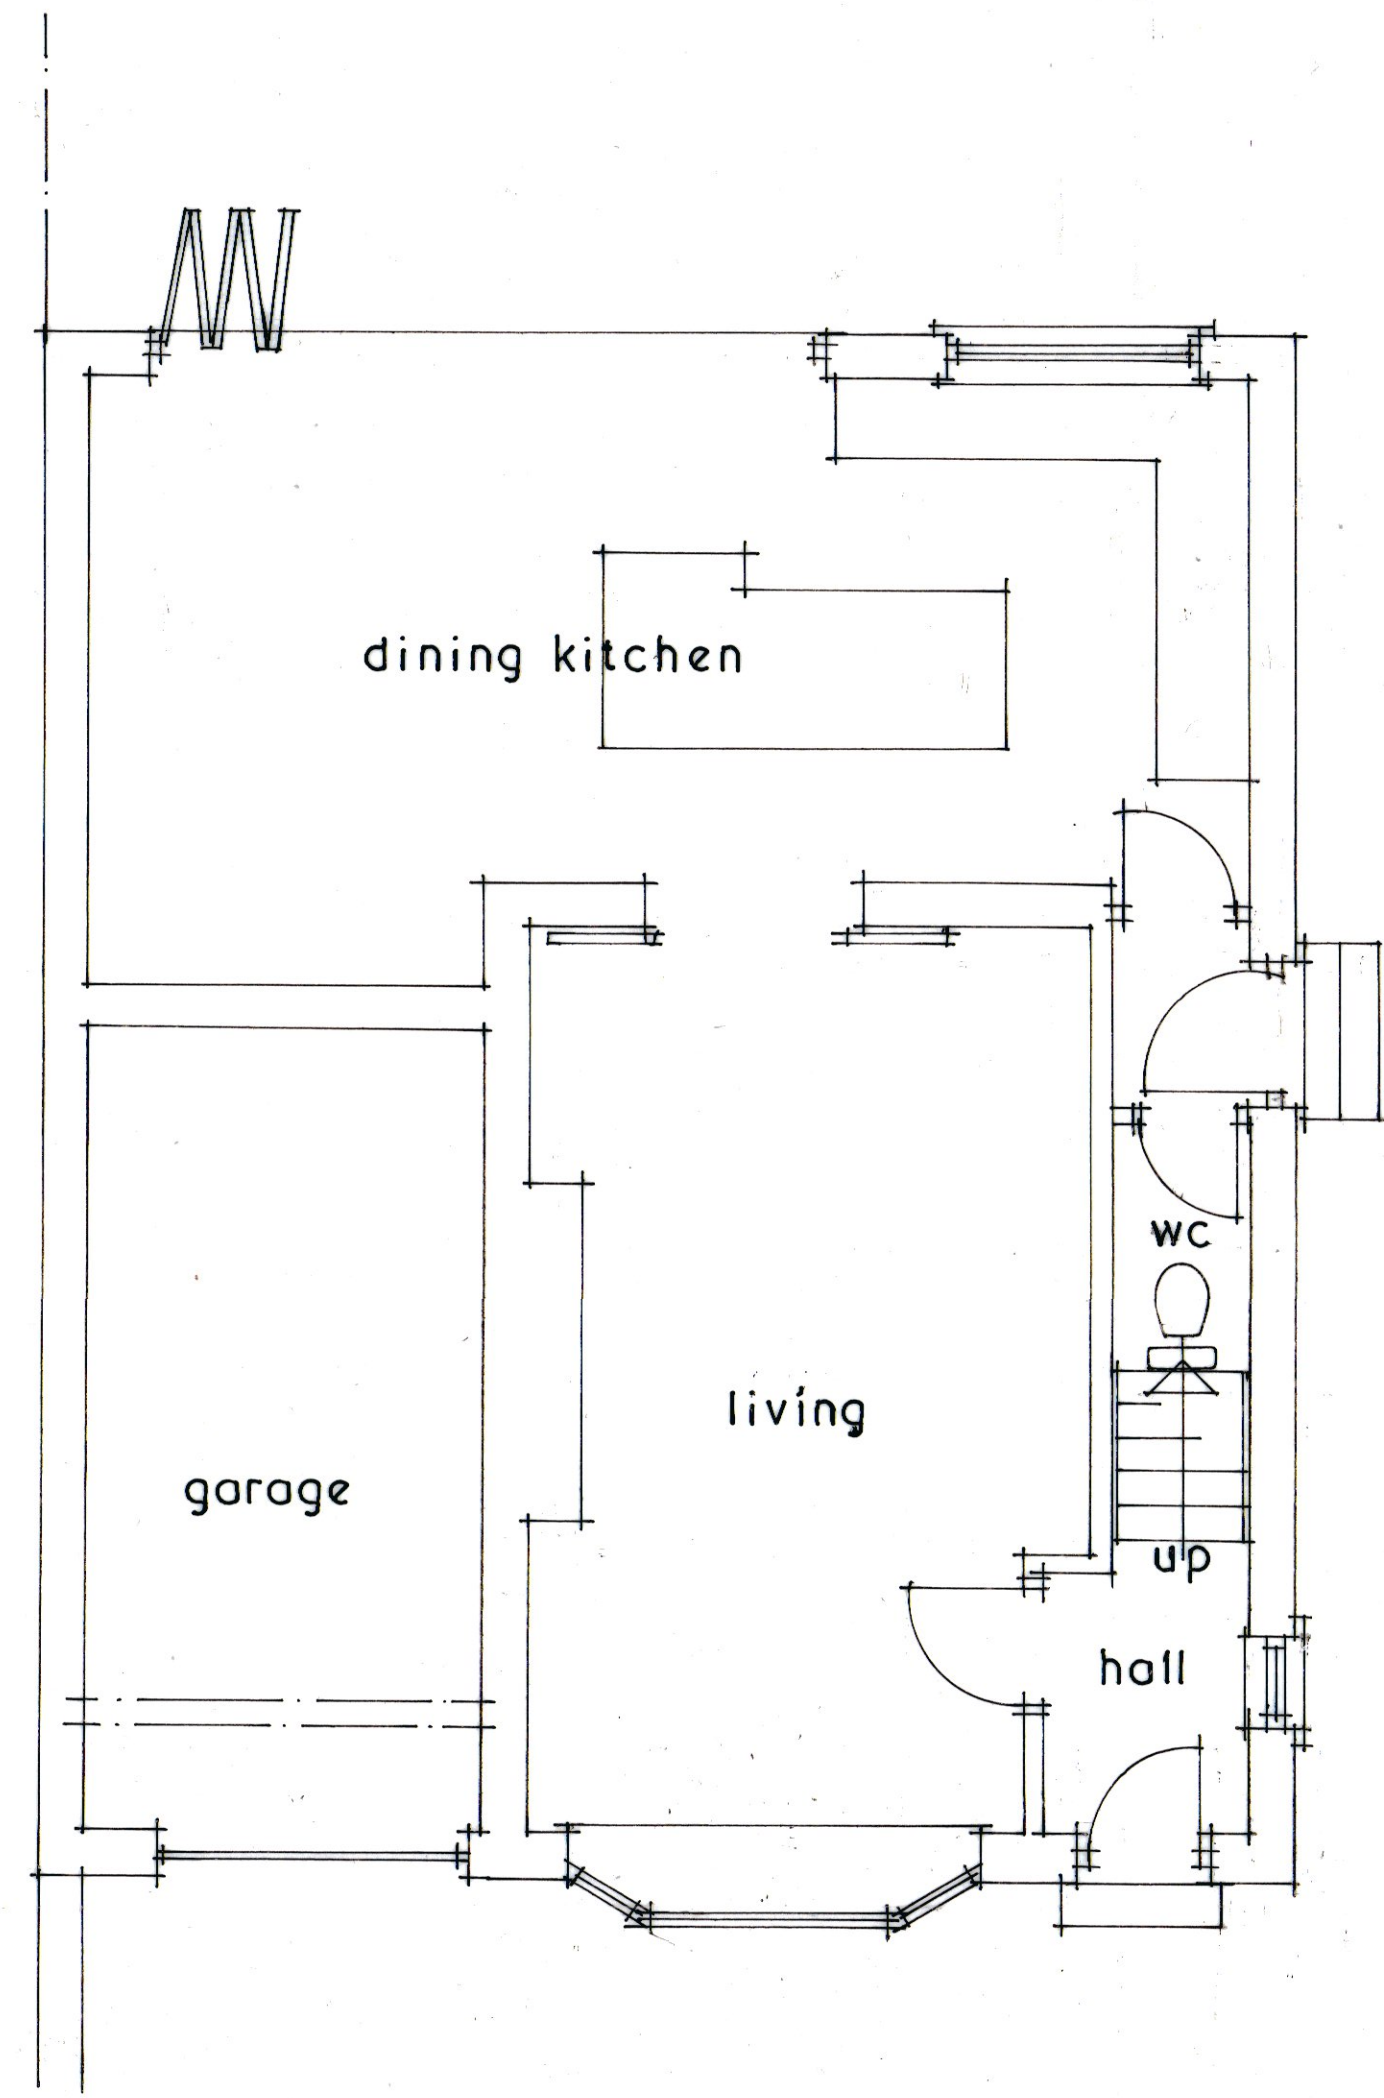

ground floor

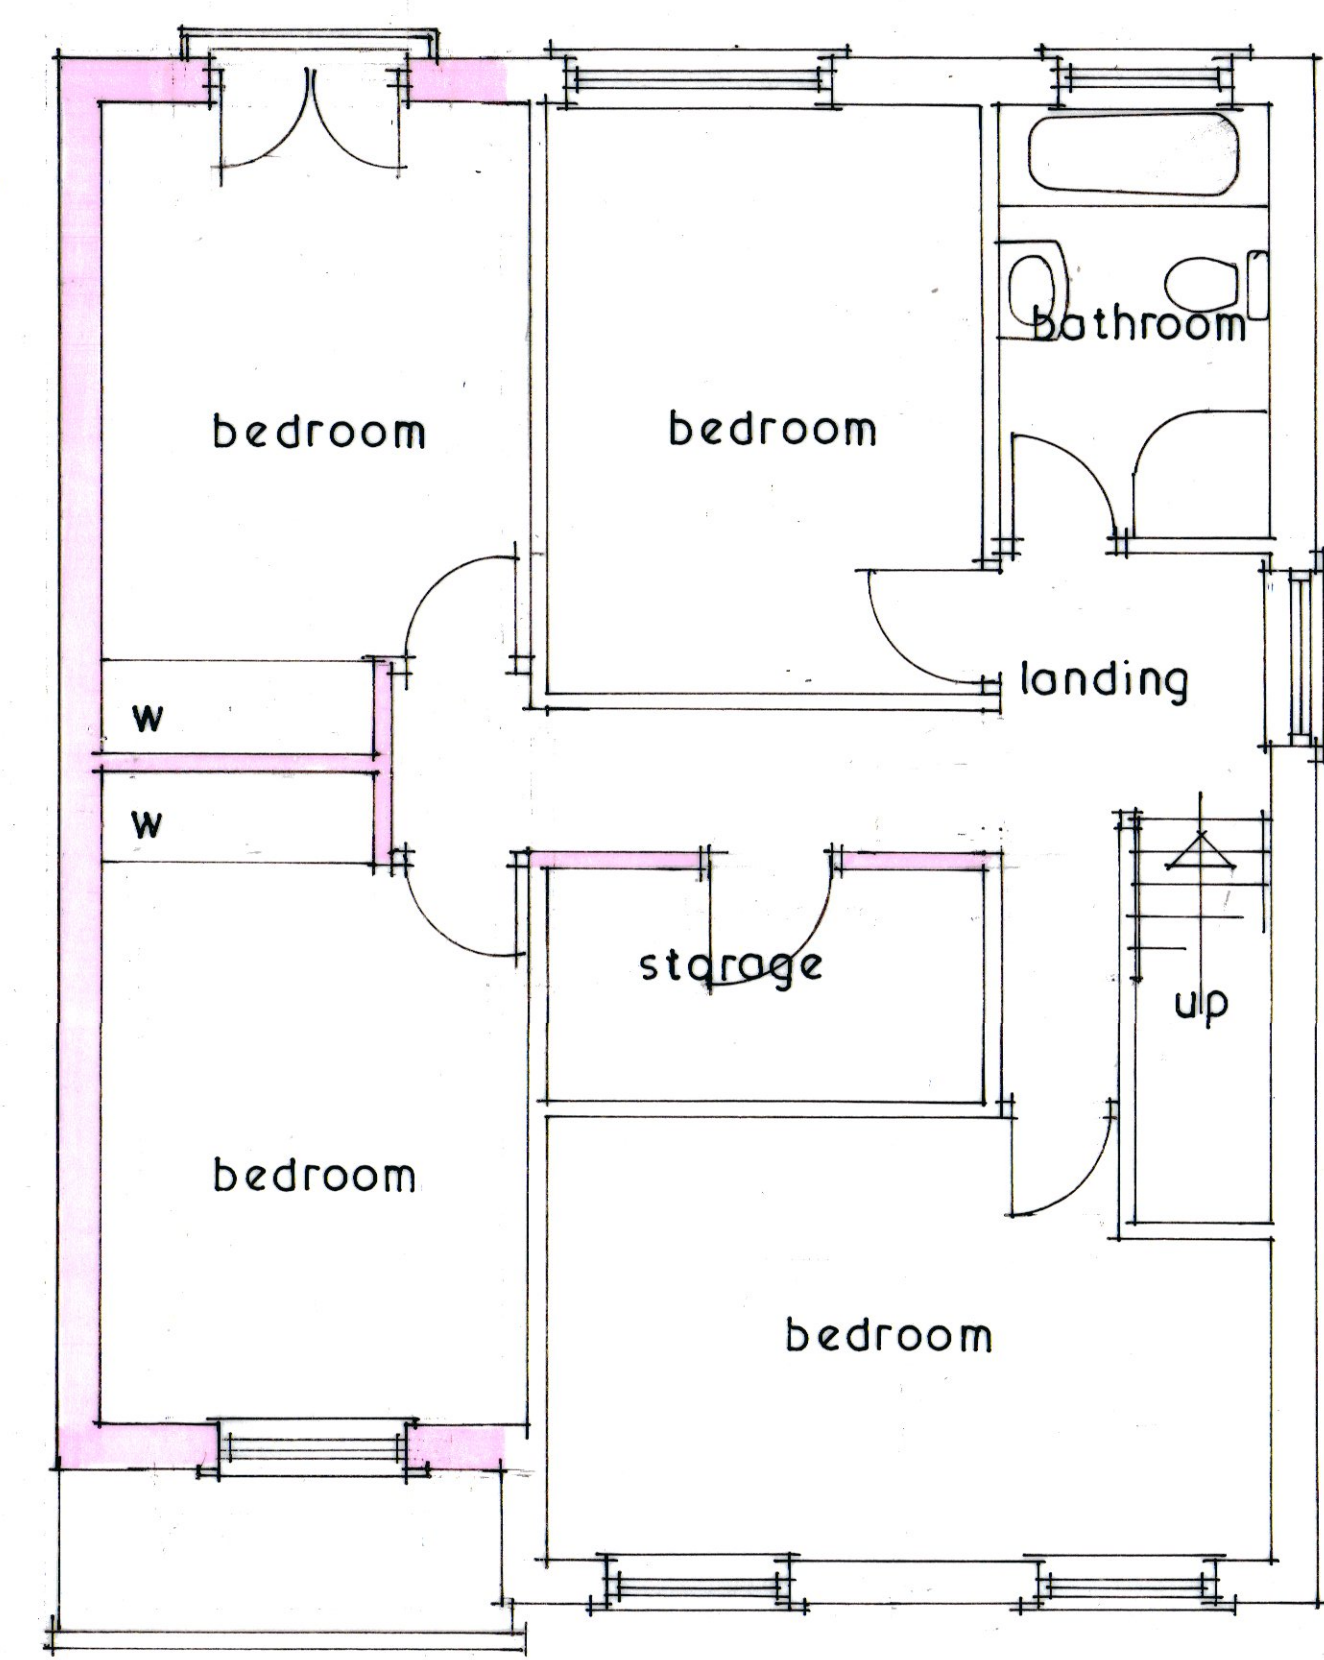

first floor

 

location plan 1:1250

Revision		Date
All dimensions to be verified on site and the practice informed of any discrepancy.		
Calder Architectural Services Ltd 13 Henry Street Brighouse West Yorkshire HD6 2BL T: 01484 713475		
Mr & Mrs Kinder		
Drawn	Date	Scale
	7-2023	1:50
Proposed first floor side extension at 47 Oddfellows Street Scholes BD19 6NX		
Drawing Plans as proposed		
Job No.	Drawing No.	Rev.
	2	