





Front Elevation
1 : 50

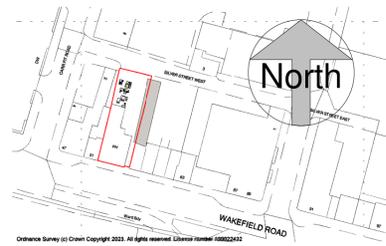


A4 Location Plan
1 : 1250

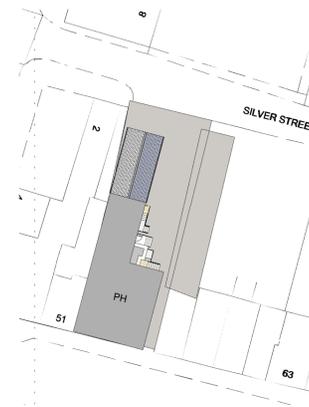

Block Plan
1 : 500



Side 1 Elevation
1 : 50

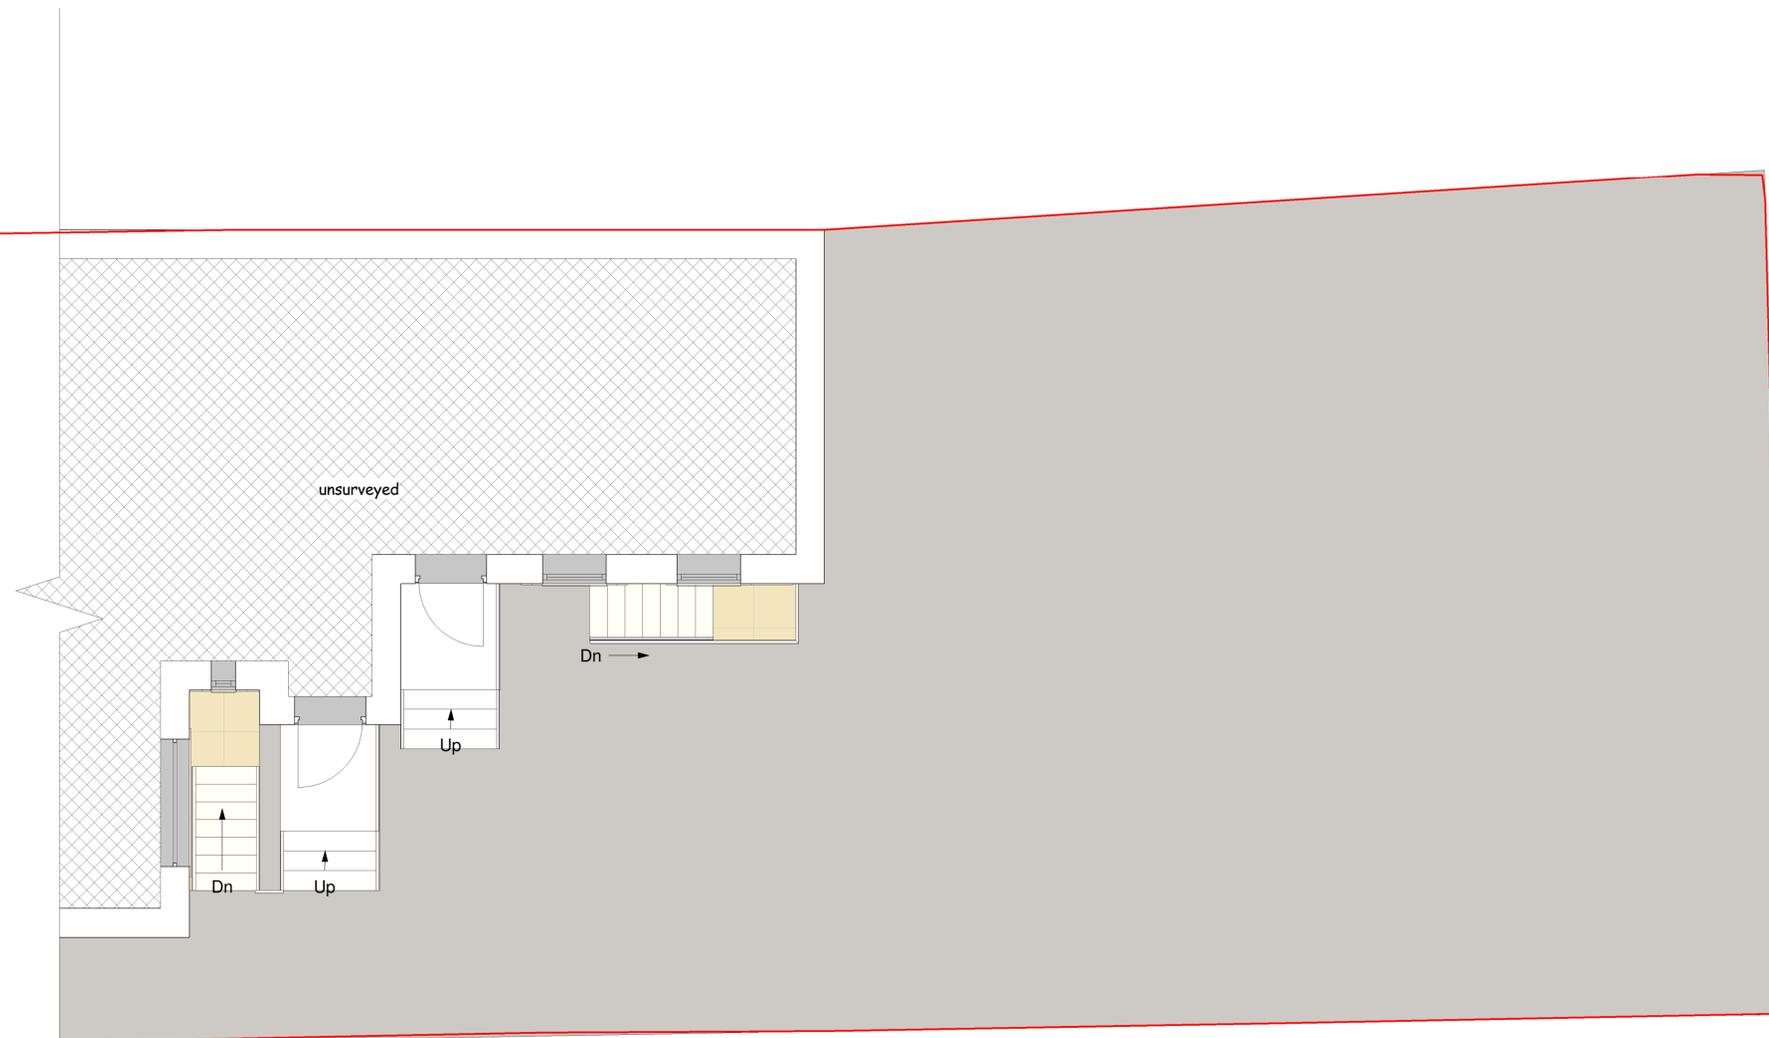

Ground Floor Plan
1 : 50



This drawing is copyright and must not be reproduced without written permission
Do not scale - Use figured dimensions only

PROJECT Proposed Side Extension to Form House in Multiple Occupation at 53 Wakefield Road, Aspley, Huddersfield. HD5 9AB.

CLIENT Mr Rafi

DWG TITLE Plans, Elevations and Views as Existing

DWG NO. 2318 - 01

SCALE
1 : 50
1 : 500
1 : 1250

DATE 1/06/2023



scale 1 : 100 @ sheet size A1

DB ARCHITECTS

31 Moor View, Meltham, Holmfirth, HD9 5RT

t:01484 850579 e:david.dbarchitects@virginmedia.com

