




Rear Elevation
1 : 50



Side 1 Elevation
1 : 50

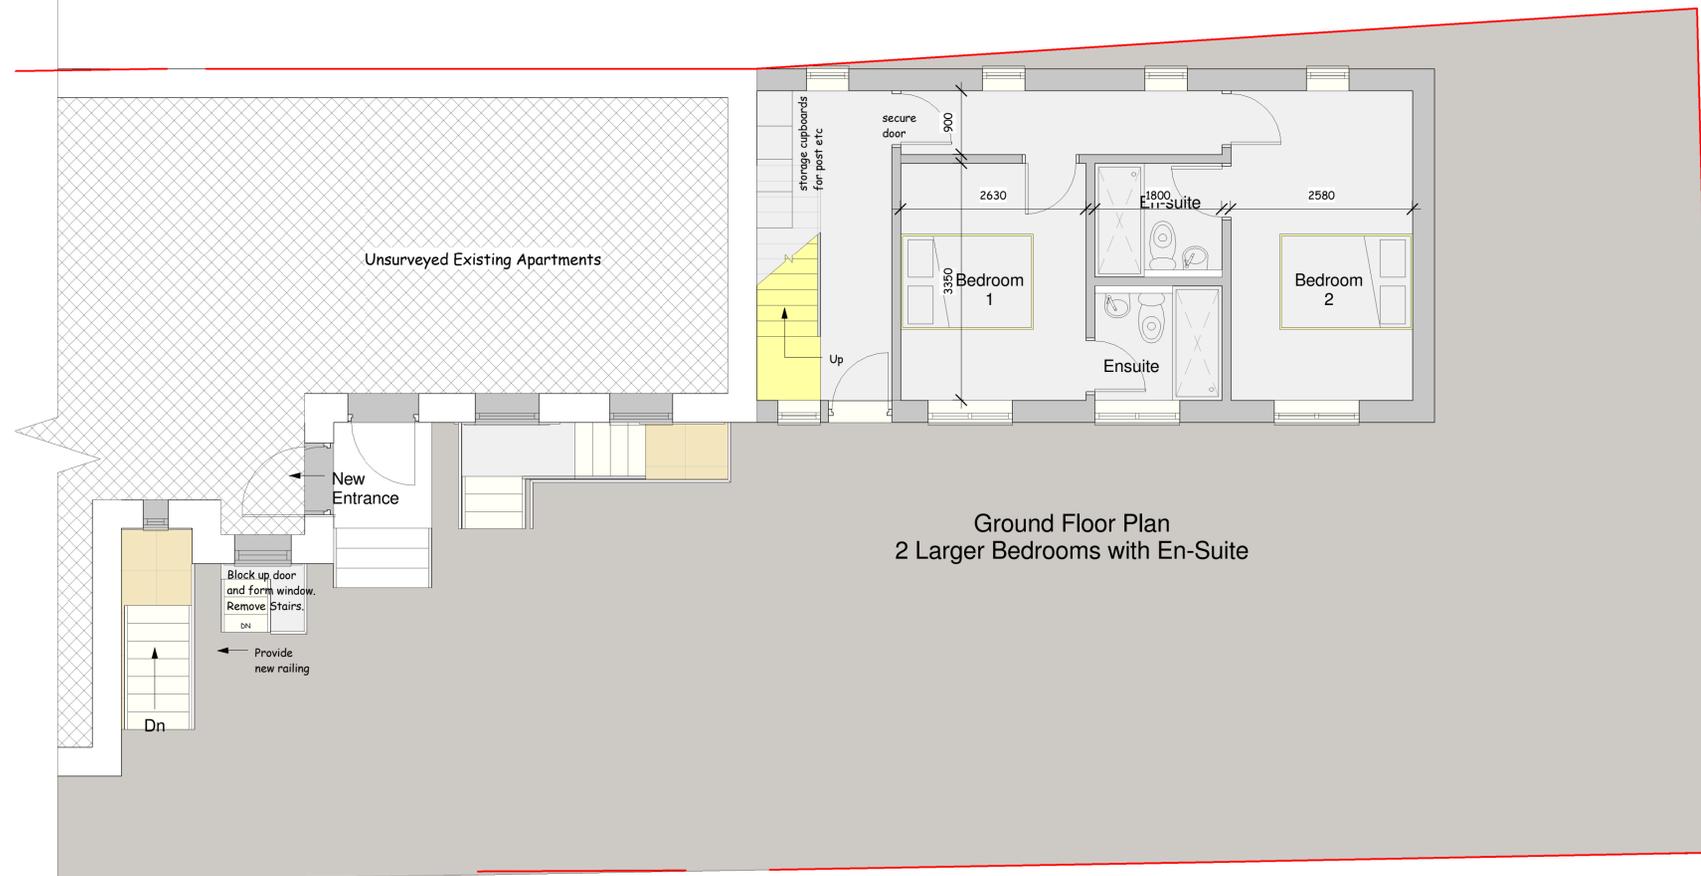

Ground Floor.
1 : 50



View Showing New Cellar Windows

This drawing is copyright and must not be reproduced without written permission

Do not scale - Use figured dimensions only

PROJECT Proposed Side Extension to Form House in Multiple Occupation at 53 Wakefield Road, Aspley, Huddersfield. HD5 9AB.

CLIENT Mr Rafi

DWG TITLE Ground Floor, Front and Side Elevation

DWG NO. 2318 - 02

SCALE 1 : 50

DATE 1/06/2023

DB ARCHITECTS

31 Moor View, Meltham, Holmfirth, HD9 5RT

t:01484 850579 e:david.dbarchitects@virginmedia.com

