



DO NOT SCALE IF IN DOUBT ASK

No part of this drawing may be reproduced without prior written permission from J M H Design
J M H Design reserves all copyrights on its designs.
THIS DRAWING IS INTENDED FOR PLANNING AND BUILDING REGULATION SUBMISSIONS ONLY - AND SHOULD NOT BE USED AS A WORKING DRAWING FOR BUILDING PURPOSES
BOUNDARYS, ANGLES & DIMENSIONS ARE TO BE CHECKED ON SITE BY THE MAIN CONTRACTOR PRIOR TO COMMENCEMENT OF WORKS

CDM Regulations
Contractor to comply fully with managing for Health and Safety : Construction (Design and Management Regulations 2015)

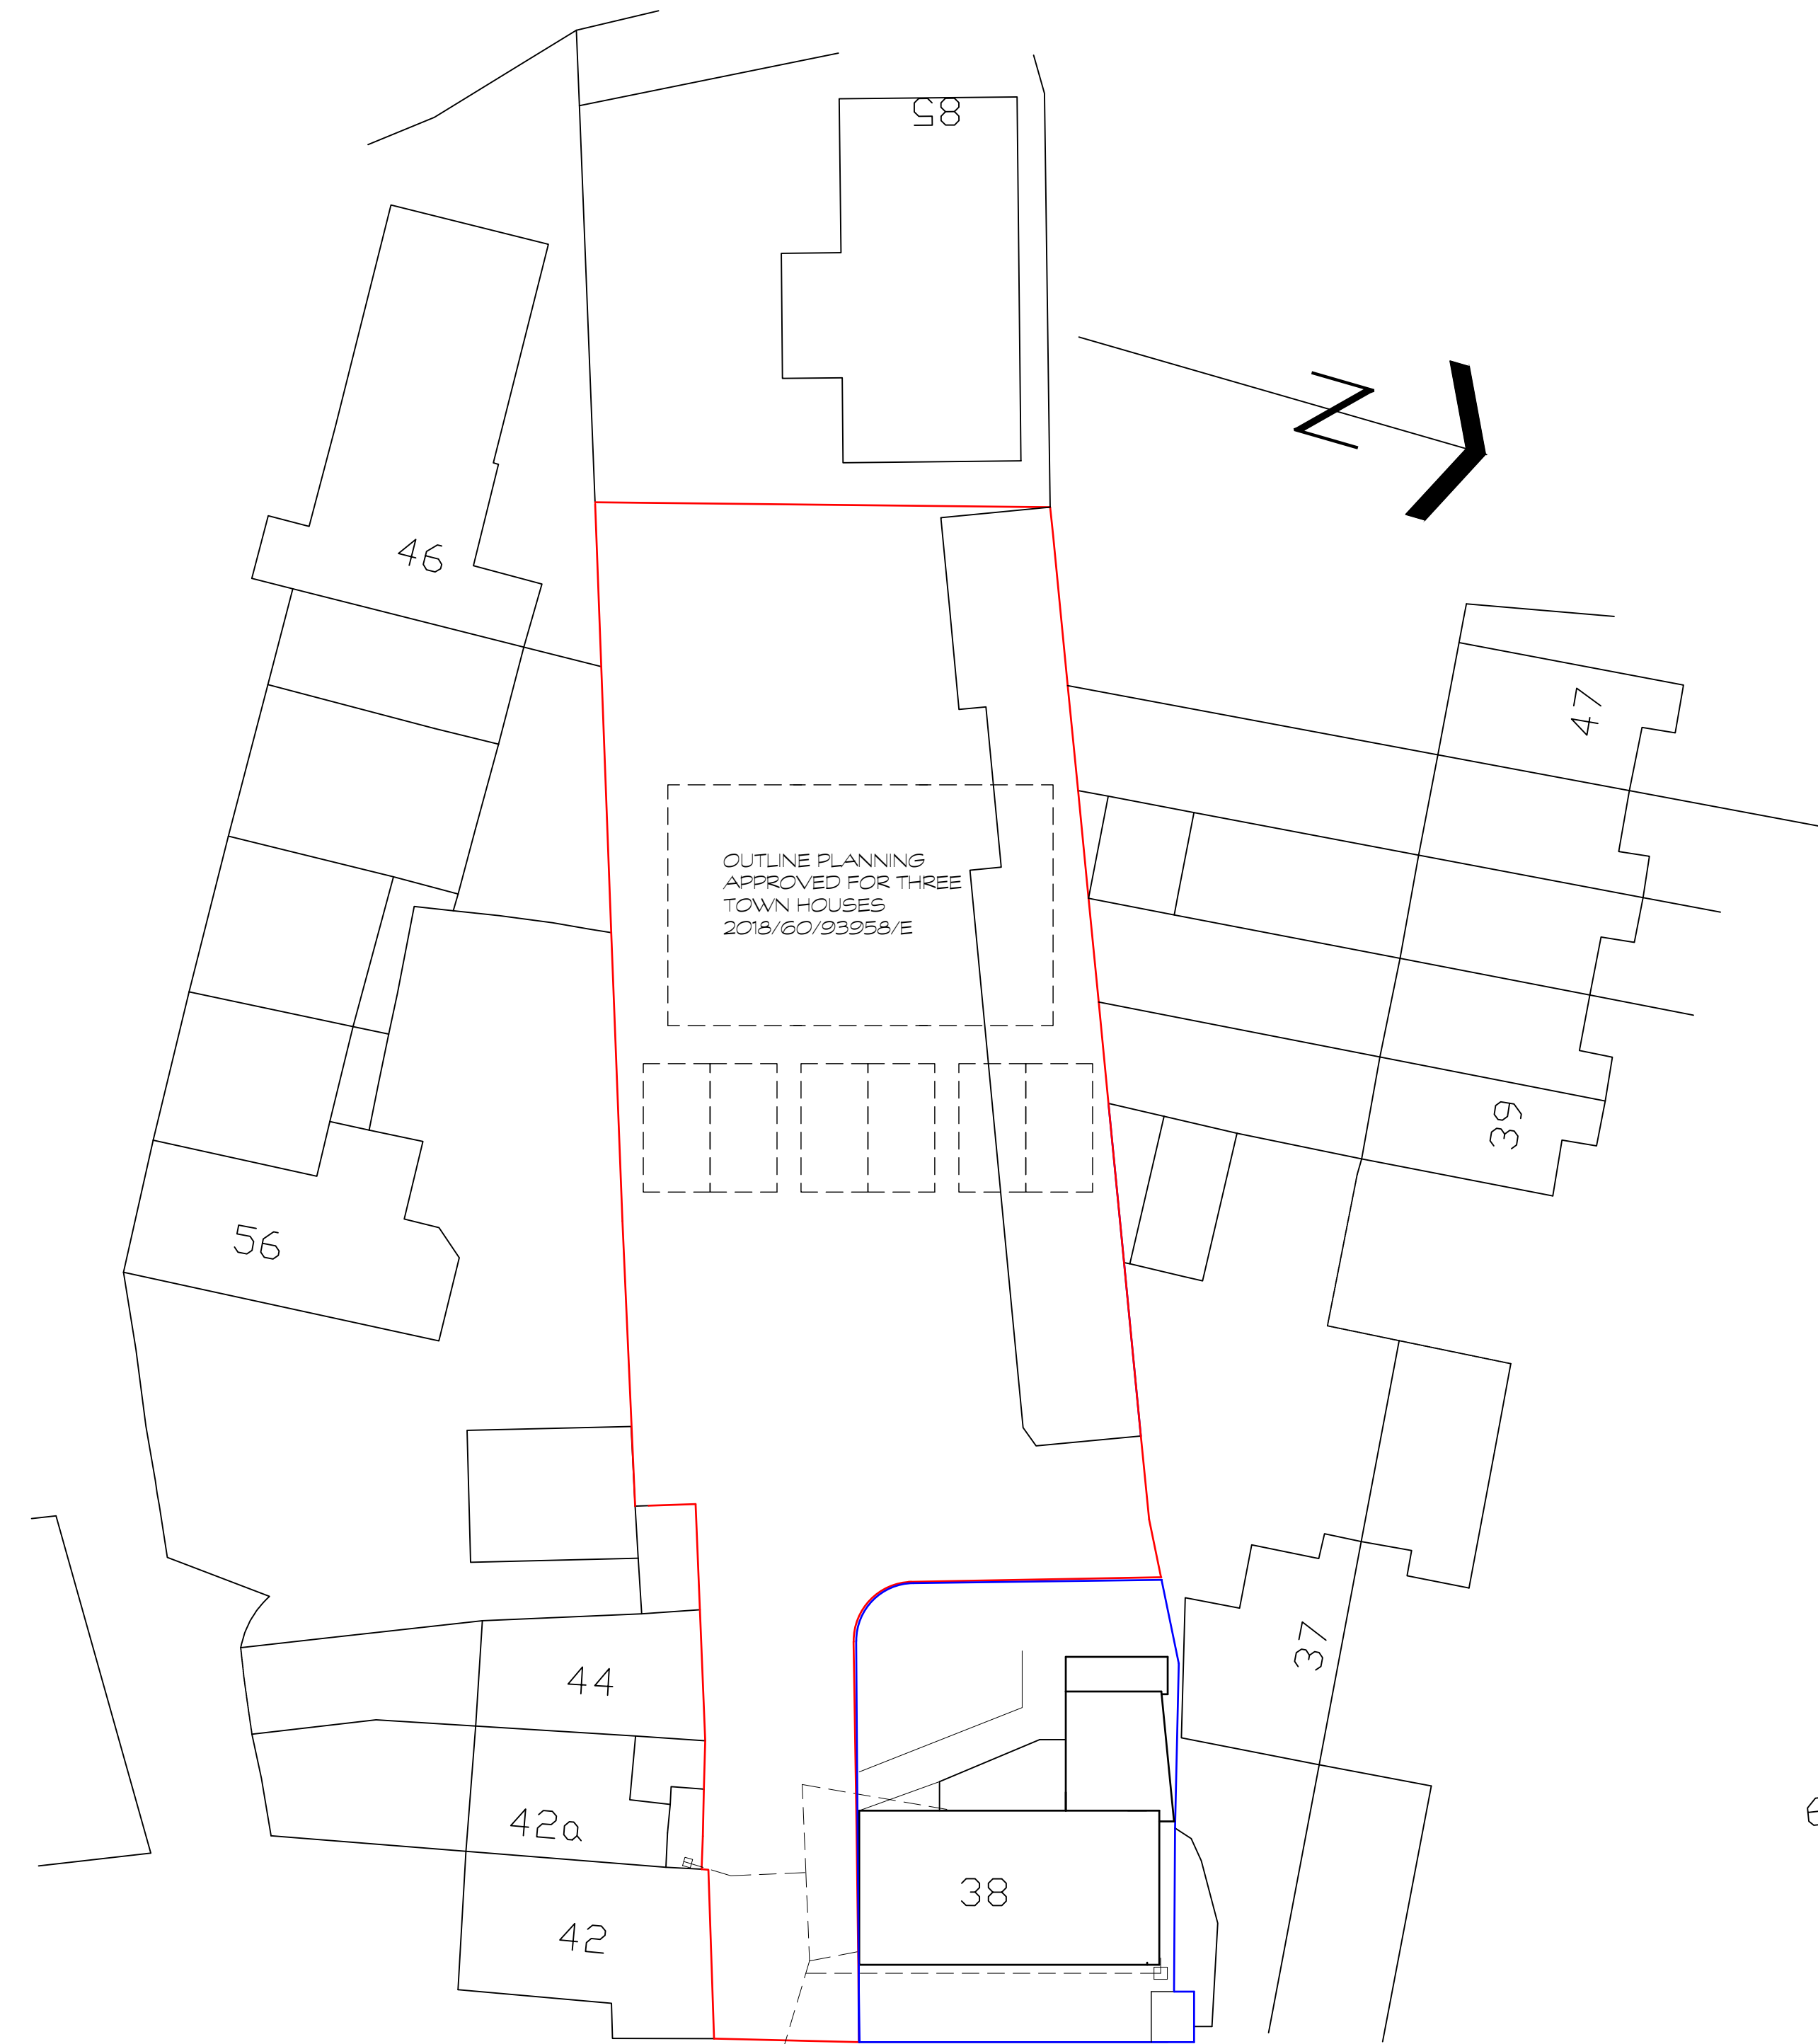

SITE PLAN AS EXISTING ~ 1:200

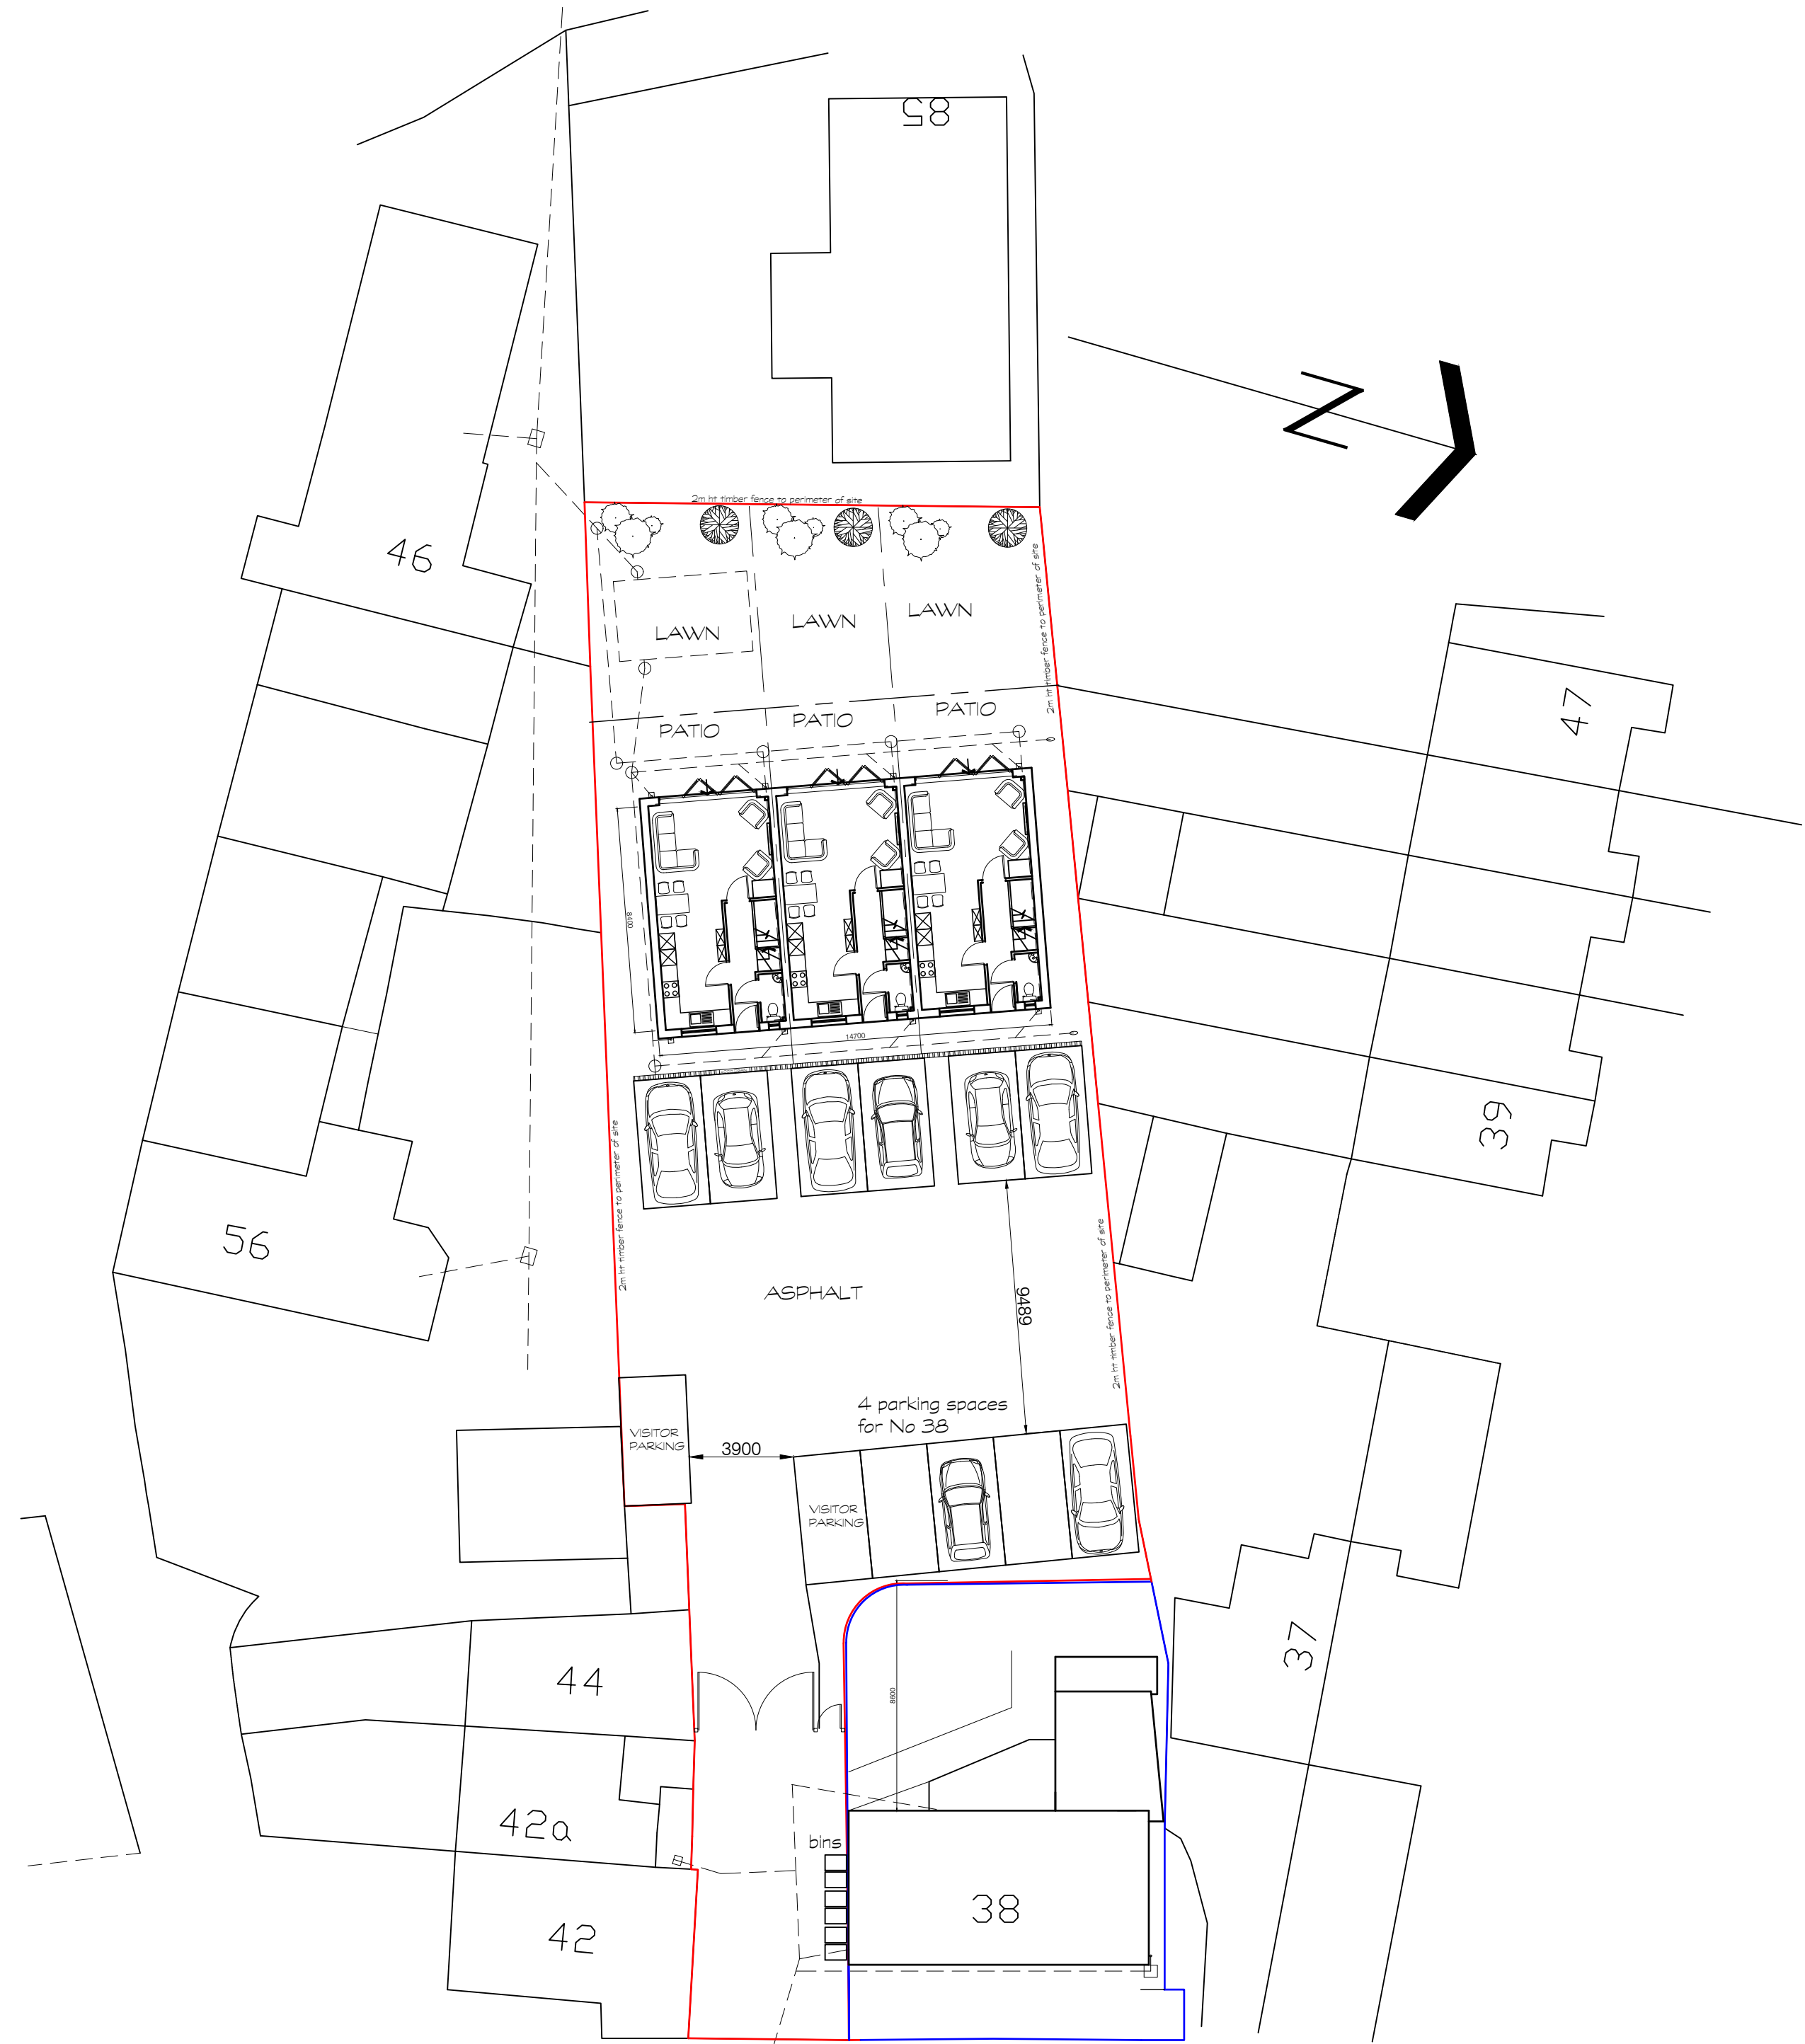

SITE PLAN AS PROPOSED ~ 1:200



B	DRAINAGE AMENDED	21/07/23	MH
A	VISITOR PARKING	28/08/20	MH
	ADDED		
	BIN STORAGE MOVED		
REV	DETAILS	DATE	INITIAL

PROJECT CONVERSION OF 38 OCCUPATION LANE
DEWSBURY WF13 4BP
TO TWO DWELLINGS
CLIENT CLAYTON STARKEY
9 PLATT SQUARE
CLECKHEATON BD19 4NU
TITLE SITE PLANS

DRG No. CS2/02B SCALE 1:100 @ A1
DRN BY MH DATE 15/04/20

jmh.design
architectural & interior consultants
Poplar Studios, 12 Liversedge Hall Lane,
Liversedge, West Yorkshire. WF15 7DB
t: 01924 518 592
e: info@jmhdesign.co.uk