






side elevation (north)

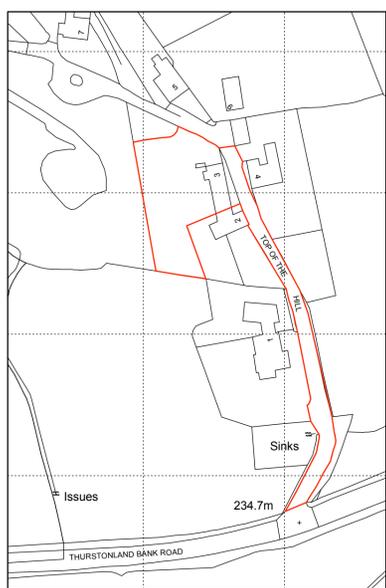


location plan - 1:1250

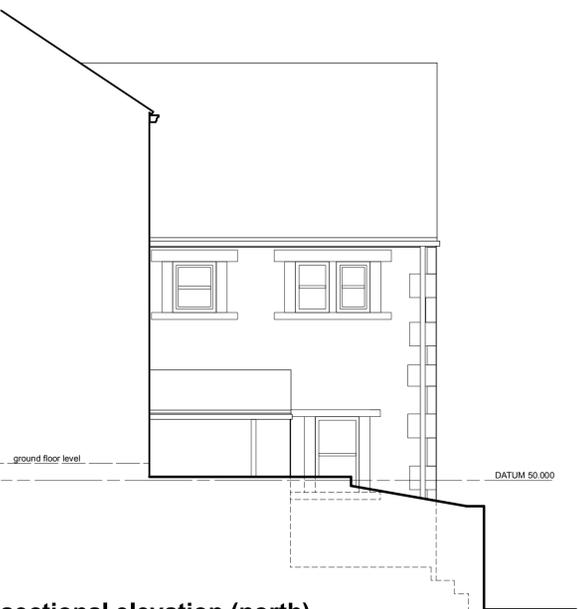

sectional elevation (north)

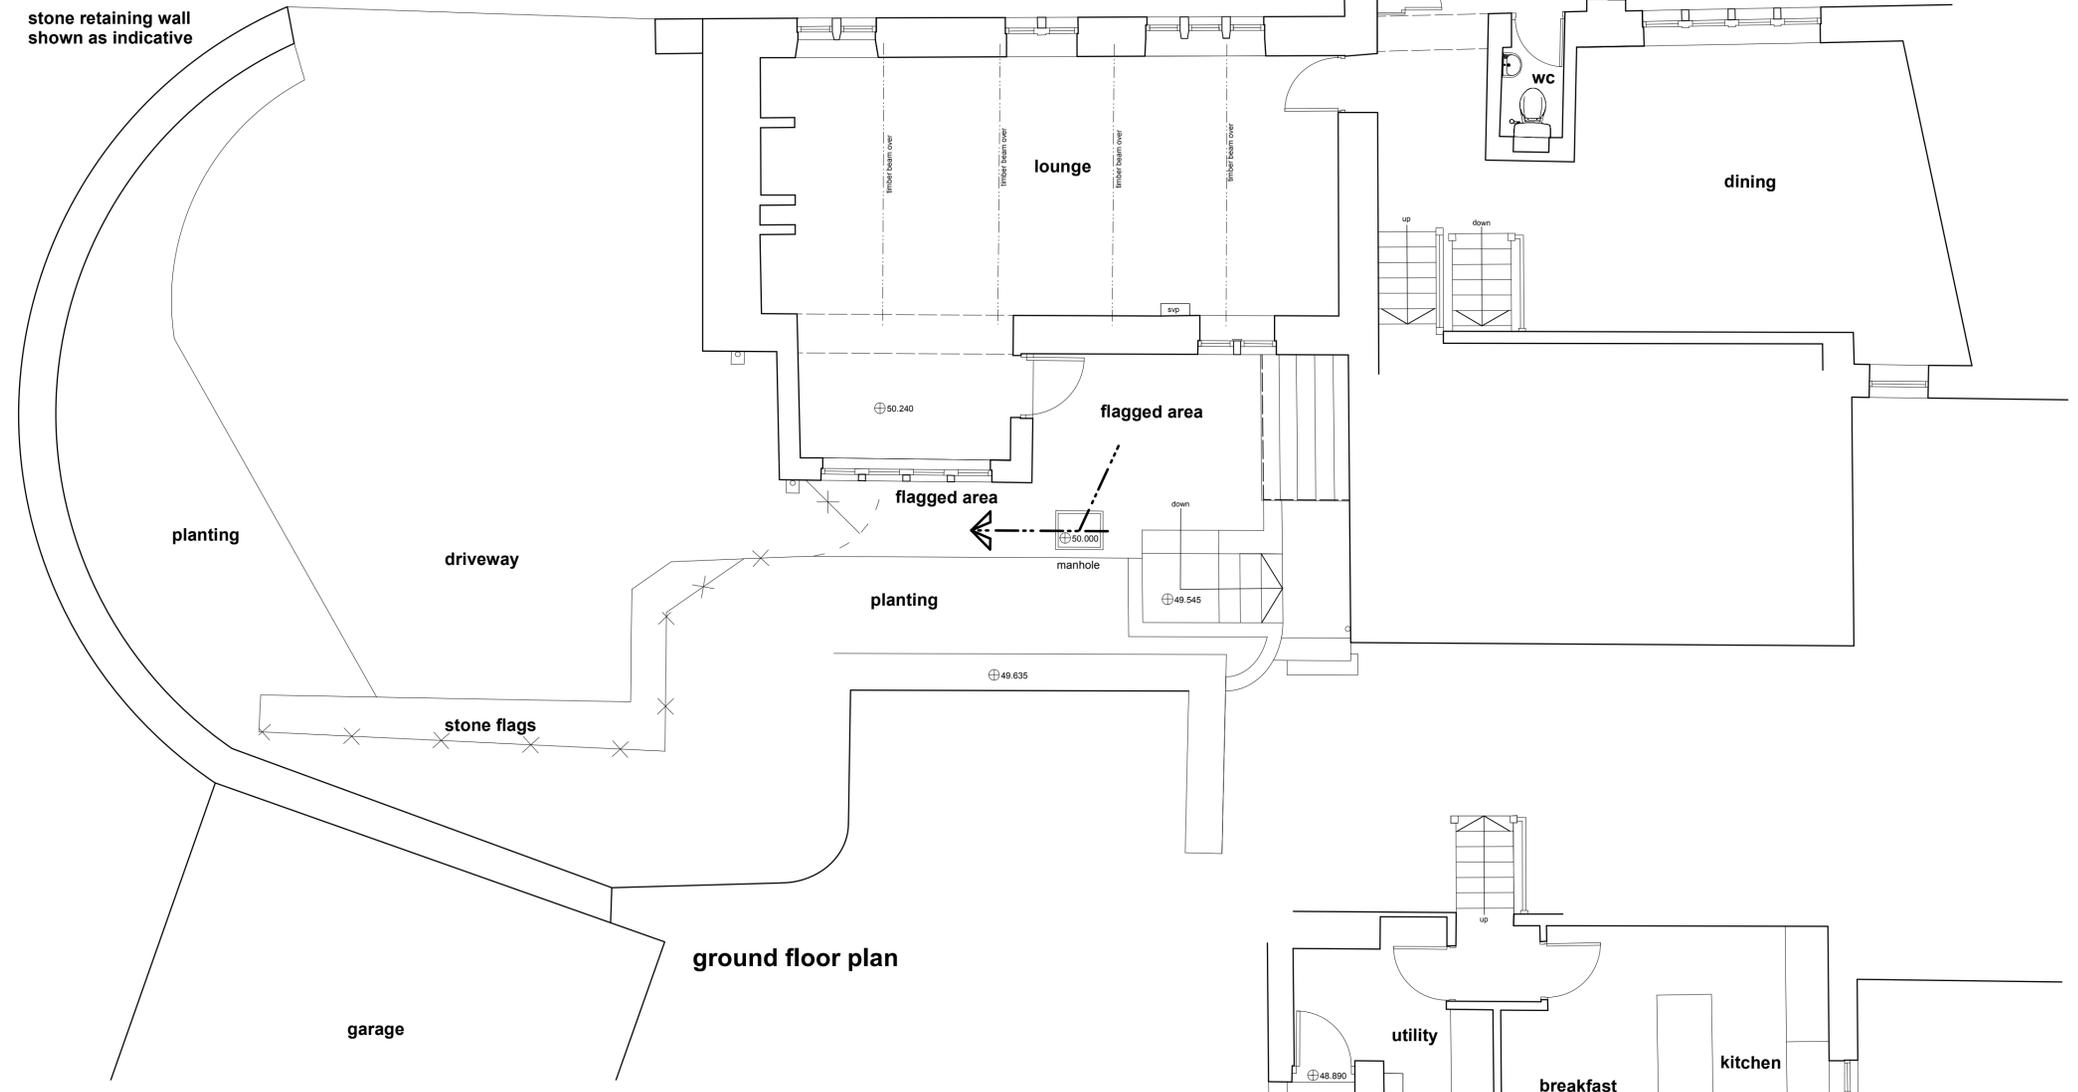

ground floor plan

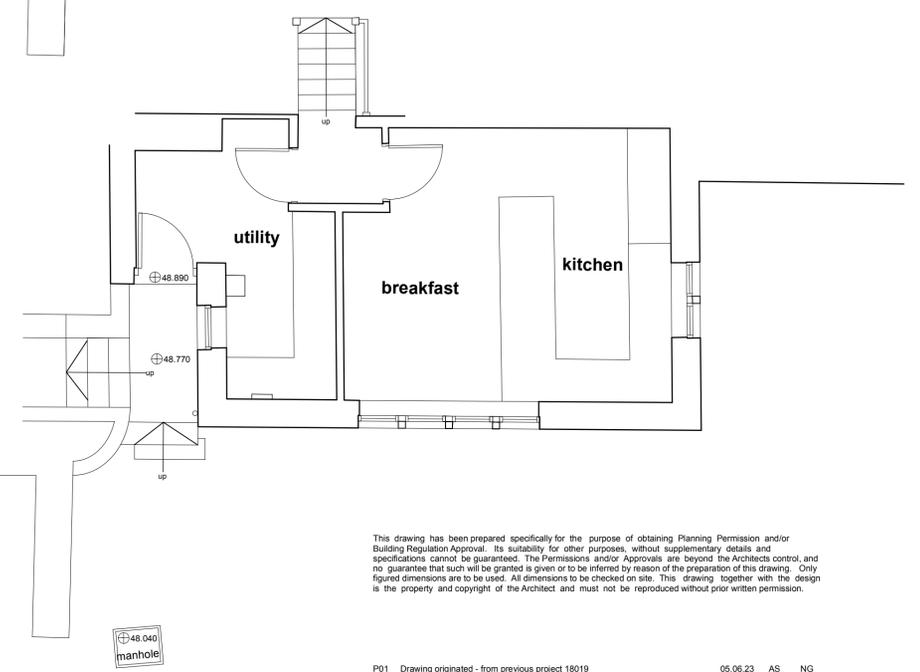

lower ground floor plan



rear elevation (east)

This drawing has been prepared specifically for the purpose of obtaining Planning Permission and/or Building Regulation Approval. Its suitability for other purposes, without supplementary details and specifications cannot be guaranteed. The Permissions and/or Approvals are beyond the Architects control, and no guarantee that such will be granted is given or to be inferred by reason of the preparation of this drawing. Only figured dimensions are to be used. All dimensions to be checked on site. This drawing together with the design is the property and copyright of the Architect and must not be reproduced without prior written permission.

| | | | | |
|------|--------------------------------------------------|----------|-------|----------|
| P01 | Drawing originated - from previous project 18019 | 05.06.23 | AS | NG |
| rev. | description | date | drawn | approved |



project Internal alterations
at 3 Top O'the Hill, Thurstonland, Huddersfield, HD4 6XZ
for Carole Barlow

title GA as Existing & Location Plan
number 23035D-01-P01
scale 1:50 & 1:1250
size A1