



Written dimensions on these drawings shall take precedence over scaled dimensions. Contractors shall verify and be responsible for all dimensions and conditions on the project and UHD Architectural Services must be notified of any variations from the dimensions and conditions shown by these drawings prior to commencement of any work. All contractors are deemed to have made themselves aware of site conditions prior to entering into any contract.


|    |       |  |  |  |  |  |
|----|-------|--|--|--|--|--|
| A1 | 1:50  |  |  |  |  |  |
| A3 | 1:100 |  |  |  |  |  |

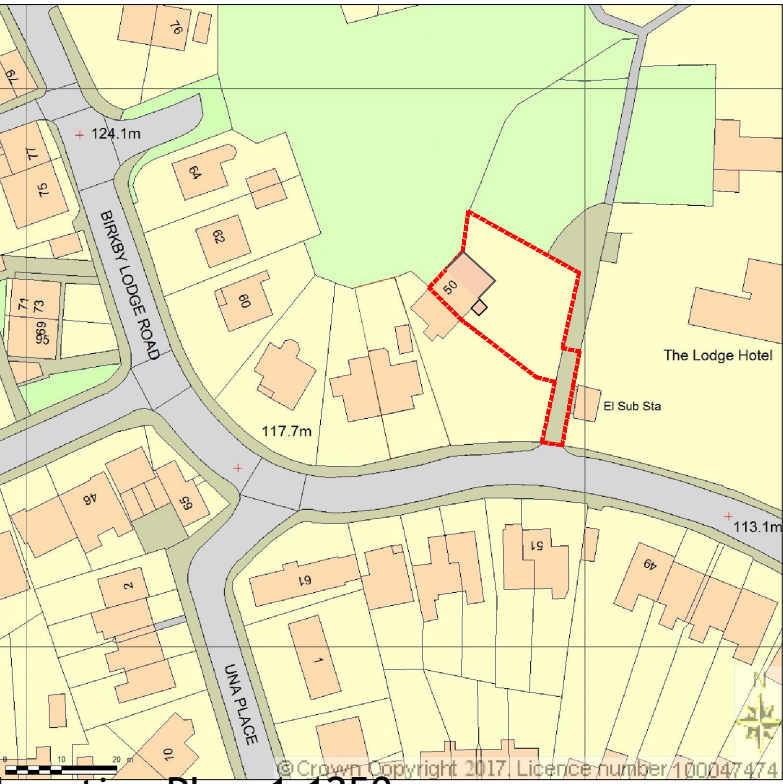

Location Plan 1.1250

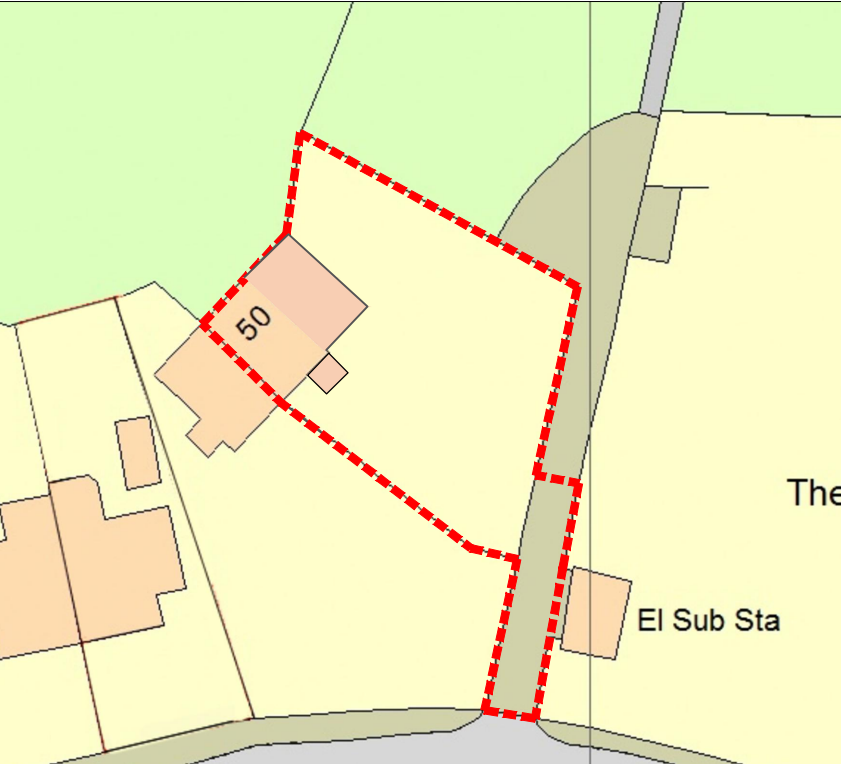

Site Plan 1.500

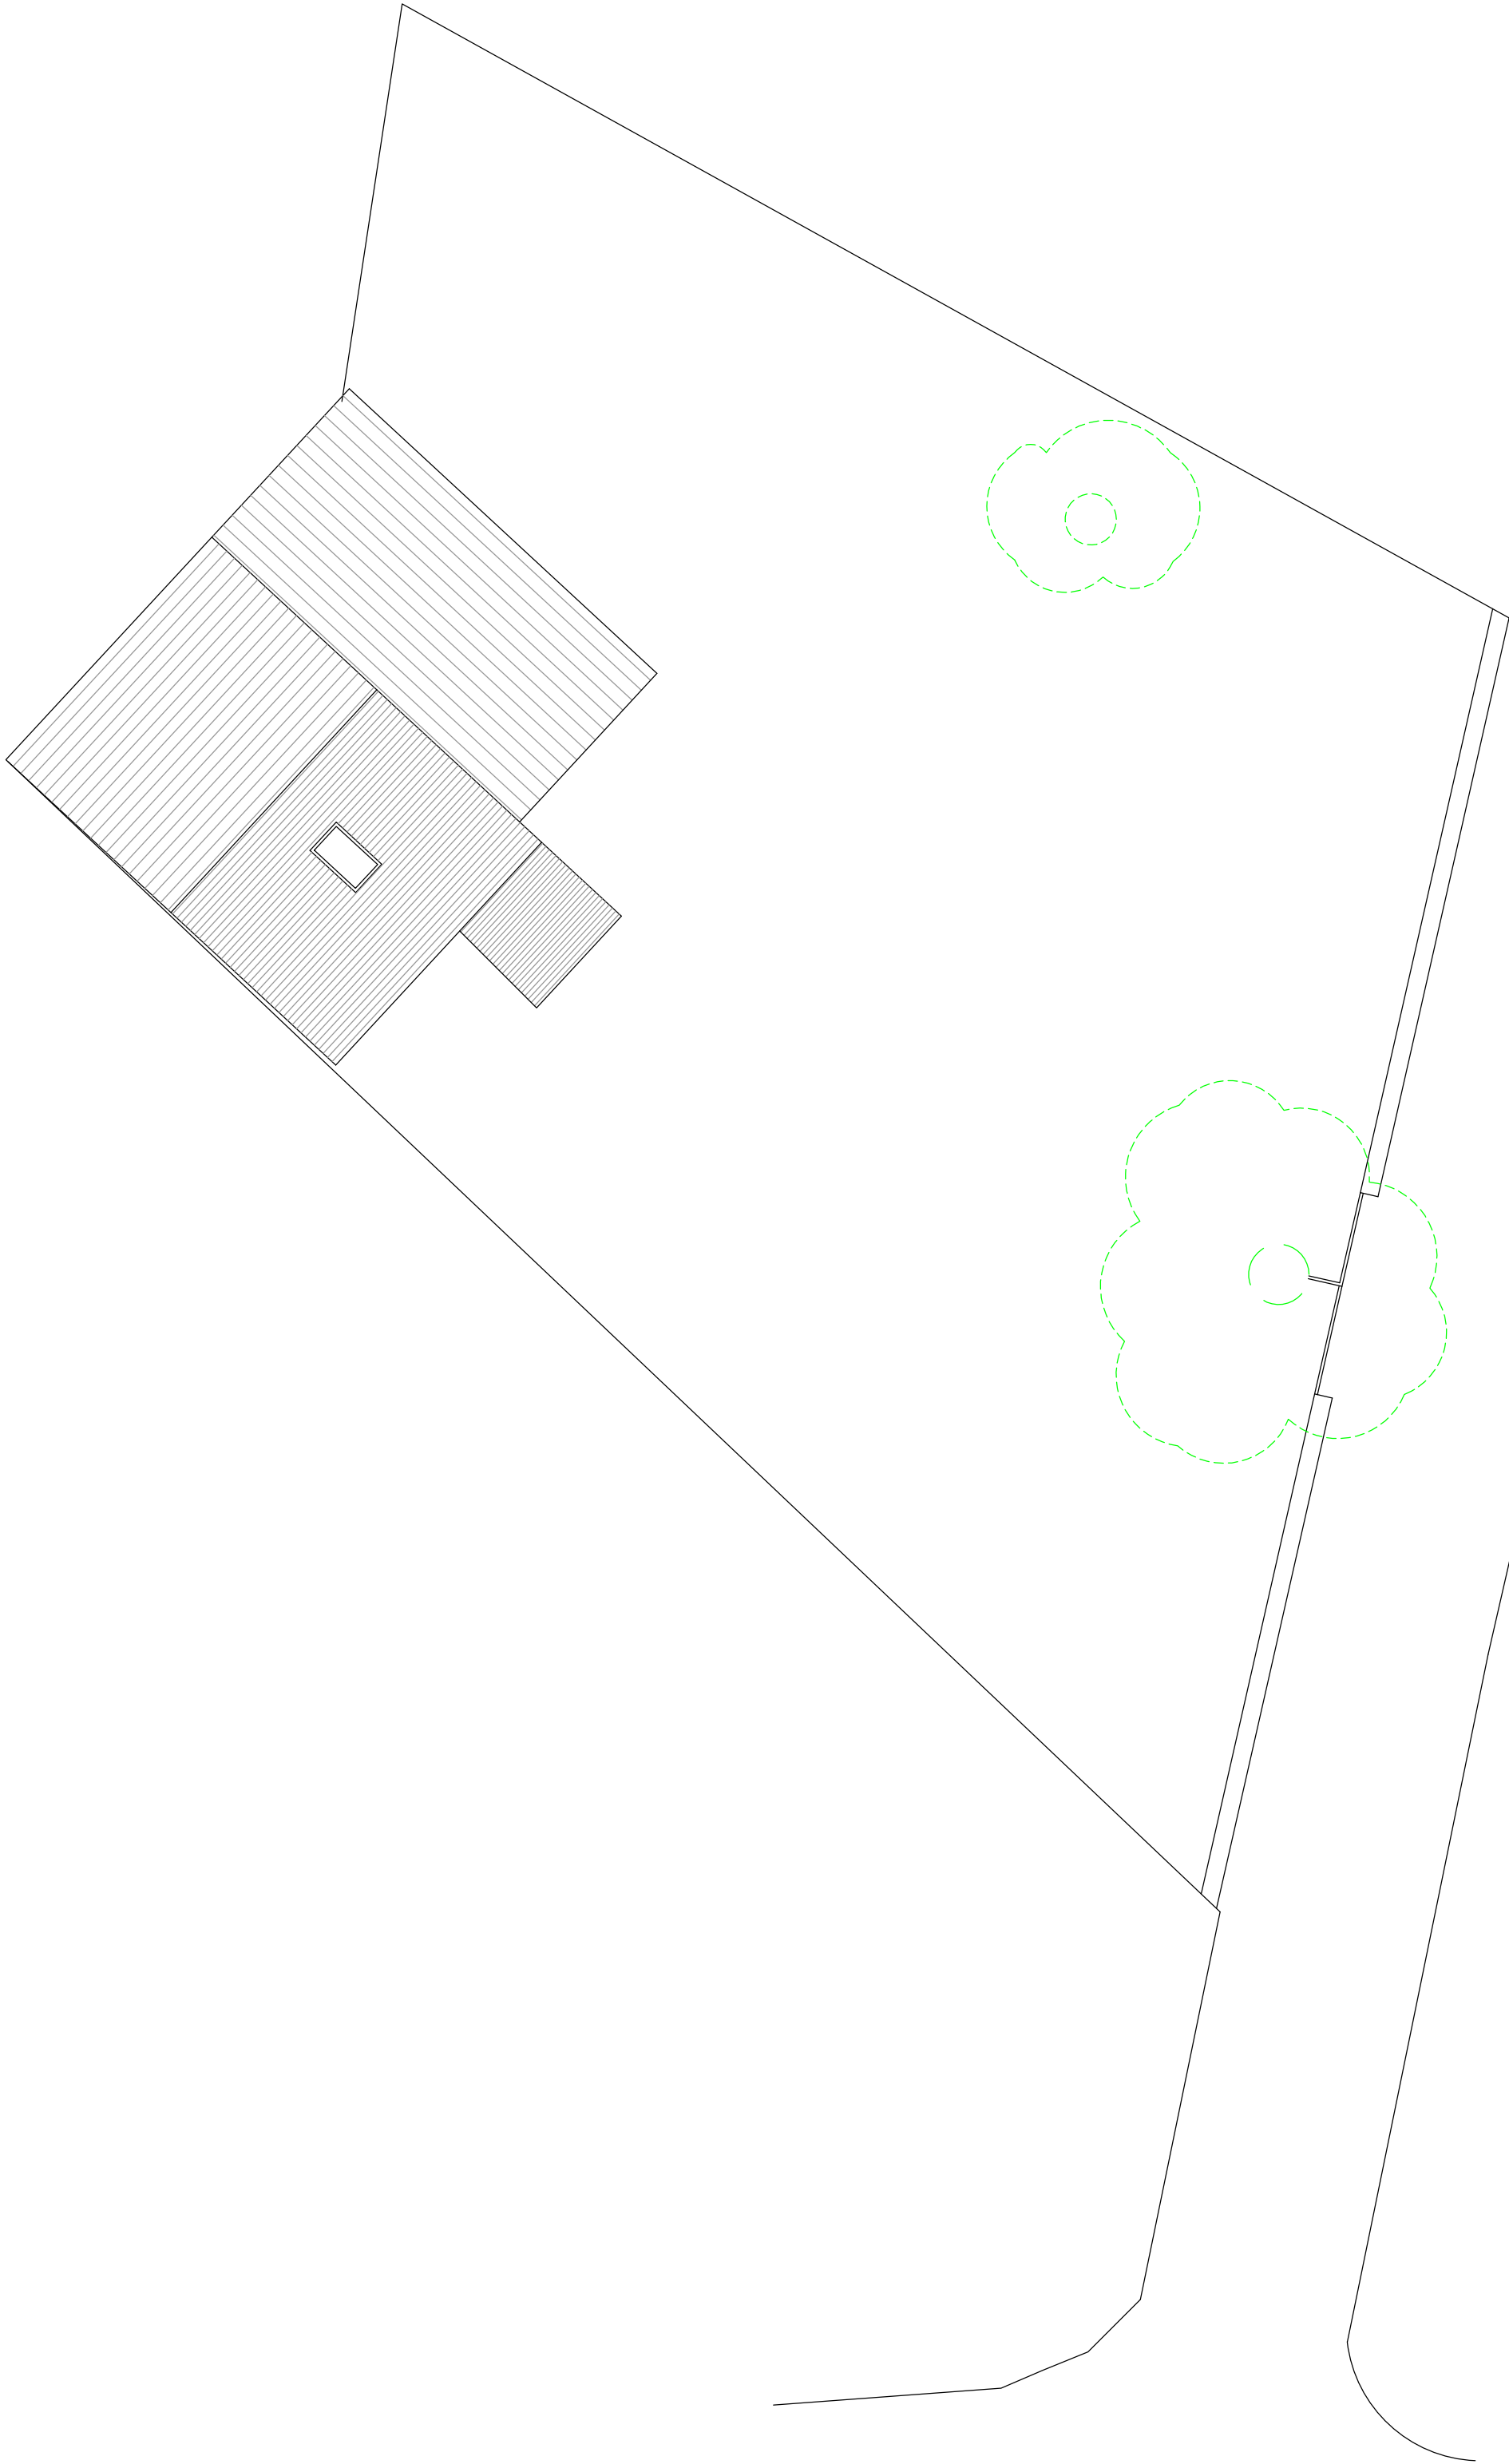

Existing Site Layout 1.100



Proposed Site Layout 1.100

| REV     | DESCRIPTION                                   | DATE | DRAWN   |
|---------|-----------------------------------------------|------|---------|
|         |                                               |      |         |
| CLIENT  | Mr Jamil Akhtar                               |      |         |
| ADDRESS | 50 Birkby Lodge Road<br>HD2 2BG, Huddersfield |      |         |
| PROJECT | Driveway                                      |      |         |
| DRAWING | Site Layout                                   |      |         |
| DRAWN   | UH                                            | DATE | Sept 22 |
| SCALE   | 1.50@A1                                       |      |         |
| DWG No. | 2224/03G                                      |      |         |
| STATUS  | PLANNING                                      |      |         |