

ALL DIMENSIONS ARE IN mm UNLESS NOTED OTHERWISE

N.G.R | E: 410012 | N: 416176

NOTES:

REV	MODIFICATION	BY	CH	DATE
A	Issued for Approval	GJ	PM	31.03.23



Cell Name | Opt.

LAND ADJACENT TO ALLOTMENTS | -

Cell ID No

CORNERSTONE	VMO2	VF
30665400	022517	N/A

Site Address / Contact Details

GOLCAR
HUDDERSFIELD
WEST YORKSHIRE
HD7 4QH


Drawing Title:
EXISTING SITE ELEVATION

Purpose of issue: PLANNING | Dwg Rev: A

Drawing Number: 300 | Pack Issue: A

Surveyed By: SSH | Original Sheet Size: A3

Drawn: GJ	Date: 31.03.23	Checked: PM	Date: 31.03.23	Pack Issue: A
-----------	----------------	-------------	----------------	---------------

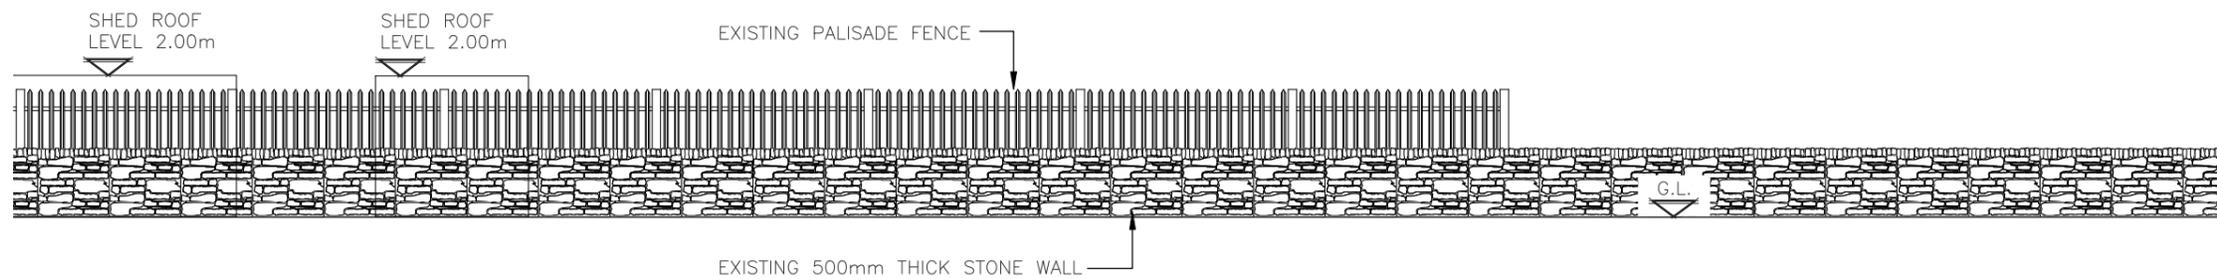

EXISTING SOUTH ELEVATION
(1:100)