

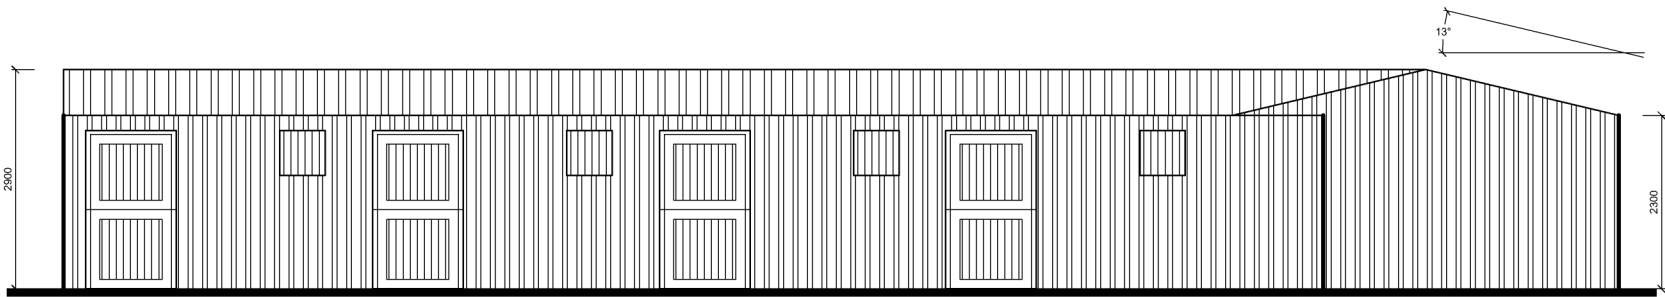


1:100

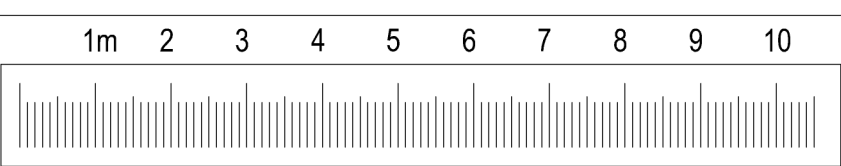


SOUTH EAST ELEVATION

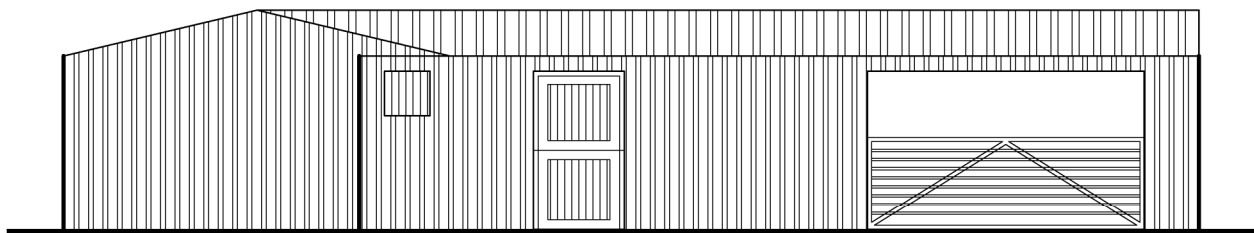


SOUTH WEST ELEVATION

Ground levels graded accordingly

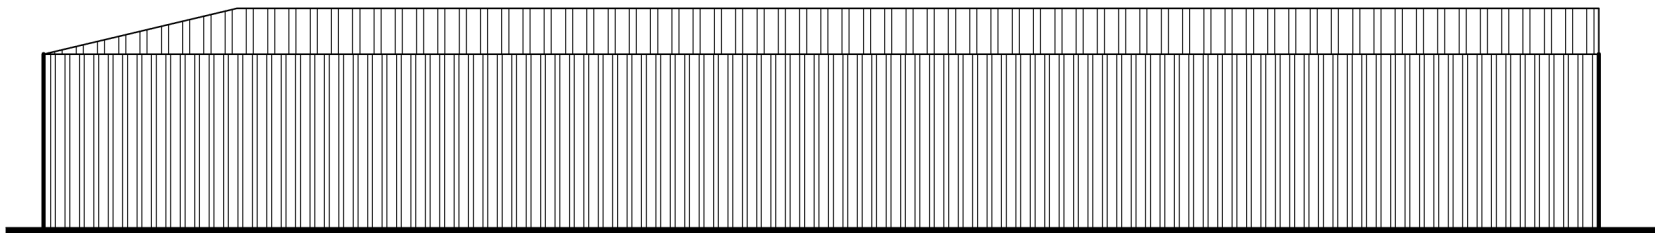

NORTH WEST ELEVATION

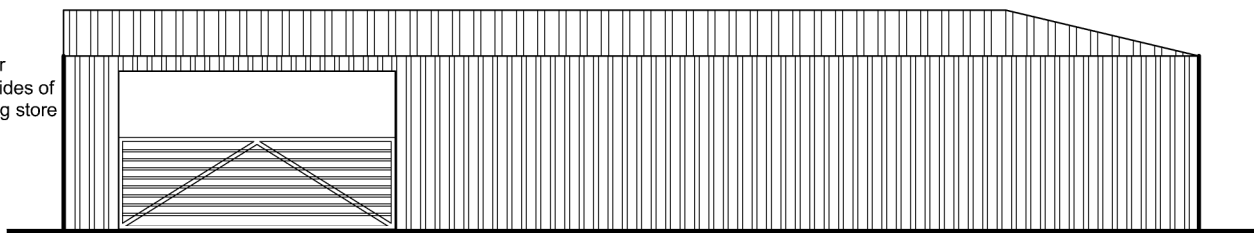

SOUTH WEST ELEVATION

Galebreaker roller screens to both sides of gated hay/bedding store

Project
Erection of Stables and Hay Store on land to the North of Winnie Dene, West Field Lane, Wooldale, Holmfirth, HD9 1RD.
Client

Mr & Mrs M Irving

Drawing Title/Issue

Proposed Elevations

scale 1:100 date 06/2023 sheet size A3 dwg. no. 23/904/06

ARCHITECTURE | PLANNING | DESIGN

Malkin Farm

Brow Lane

Holmfirth

HD9 2RJ

07946872499

paul@paulmatthewsarchitectural.co.uk

www.paulmatthewsarchitectural.co.uk

Company Registration Number: 09898149 – Company Registered in England and Wales

Do not scale from drawing, use figured dimensions only.

All dimensions must be checked and verified on site prior to commencement of works and architect to be notified of any discrepancies.

The copyright for these drawings remains the property of Paul MatthewsArchitectural Ltd. They must not be reproduced in any way without prior written consent from the originator (Paul MatthewsArchitecturalLtd).