



EXISTING REAR ELEVATION  
SCALE 1:100

EXISTING SIDE ELEVATION  
SCALE 1:100


EXISTING FRONT ELEVATION  
SCALE 1:100

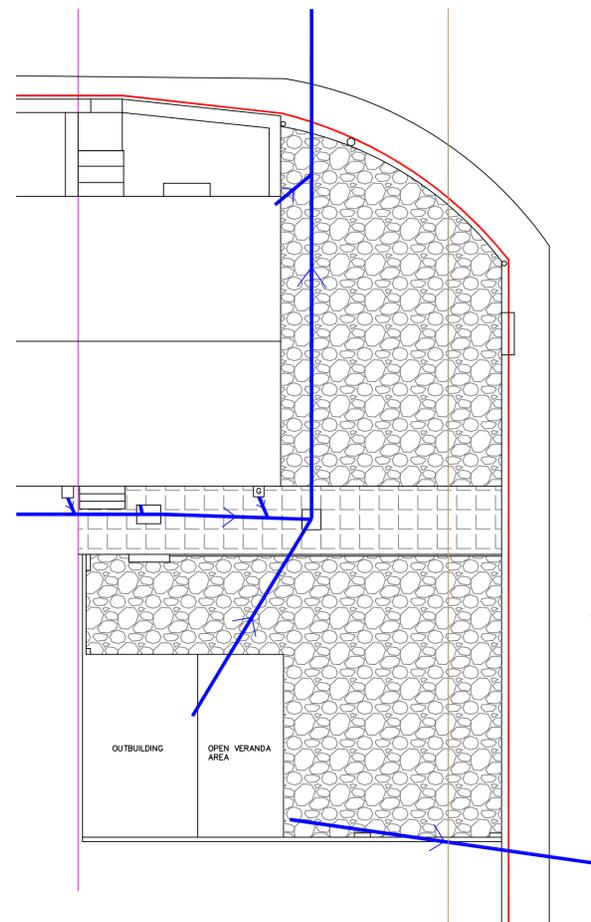

EXISTING SITE PLAN  
SCALE 1:100

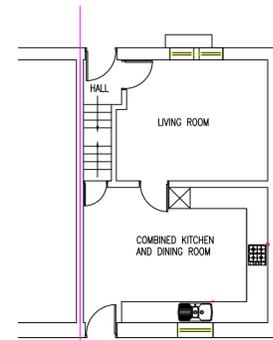

EXISTING GROUND FLOOR PLAN  
SCALE 1:100

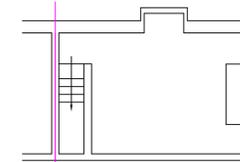


EXISTING BASEMENT PLAN  
SCALE 1:100

- ELECTRICITY FEED TO PROPERTY
- POSSIBLE ROUTE OF GAS MAIN
- EXISTING YORKSHIRE WATER SEWERS
- G GULLEYS

NOTE – THIS DRAWING IS FOR PLANNING PURPOSES ONLY – FURTHER DETAILED DRAWINGS WILL BE REQUIRED AS PART OF A BUILDING REGULATIONS APPLICATION.

NOTE – DO NOT SCALE OFF DRAWING. DIMENSIONS TO BE CONFIRMED ON SITE  
ALL DIMENSIONS IN MM

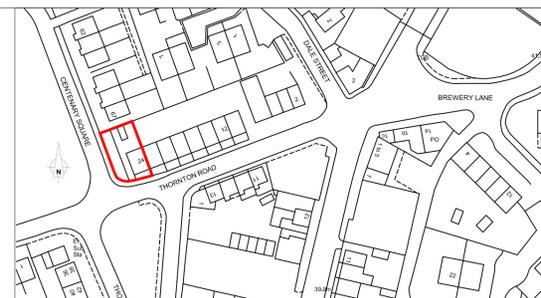

SITE LOCATION PLAN  
SCALE 1:1250

| Revisions |           | Planning Application for:                             |                |
|-----------|-----------|---|----------------|
| Date      | July 2023 | Proposed Side Extension<br>24 Thornton Road, Dewsbury |                |
|           |           | Drawing Title:<br>Existing Plans and Elevations       |                |
|           |           | Drawing No:   | Rev            |
|           |           | S01   | A              |
|           |           | Scale: As shown                                       | Paper Size: A1 |