




IF IN ANY DOUBT PLEASE ASK THE ARCHITECT FOR CLARIFICATION.  
 DO NOT SCALE FROM DRAWING. ALL DIMENSIONS TO BE CHECKED ON SITE.  
 THE COPYRIGHT FOR THESE DRAWINGS REMAINS THE PROPERTY OF THE ARCHITECT.  
 THEY MUST NOT BE REPRODUCED IN ANY WAY WITHOUT THE ARCHITECT'S PRIOR  
 WRITTEN CONSENT.

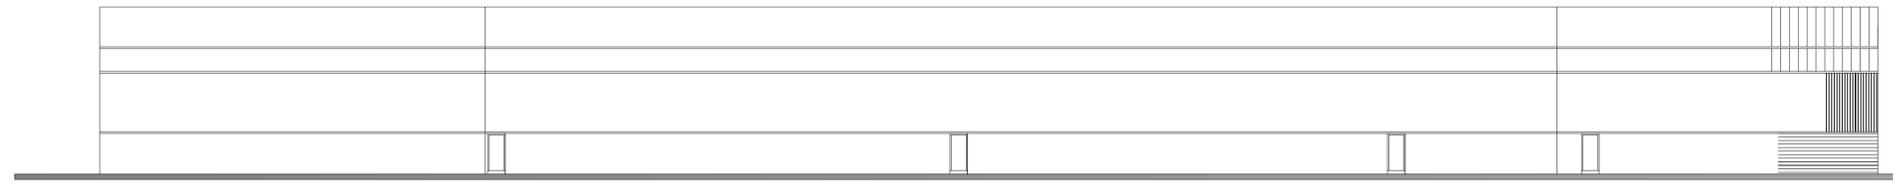


EXISTING REAR ELEVATION MACHINE BUILDING (WEST ELEVATION)

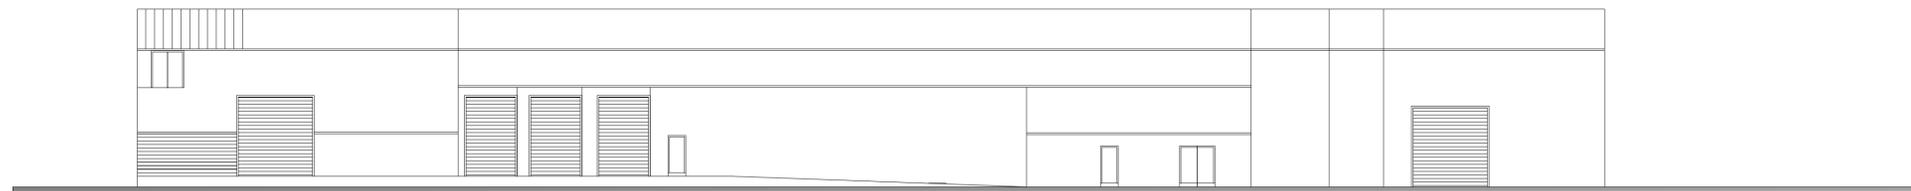


EXISTING FRONT ELEVATION MACHINE BUILDING (EAST ELEVATION)

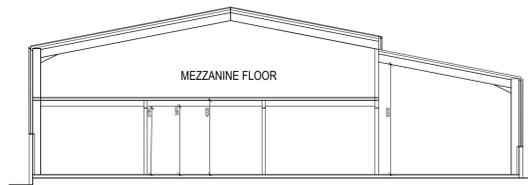


EXISTING CROSS SECTION

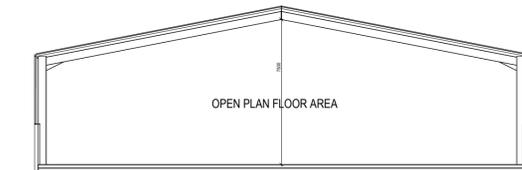

EXISTING CROSS SECTION

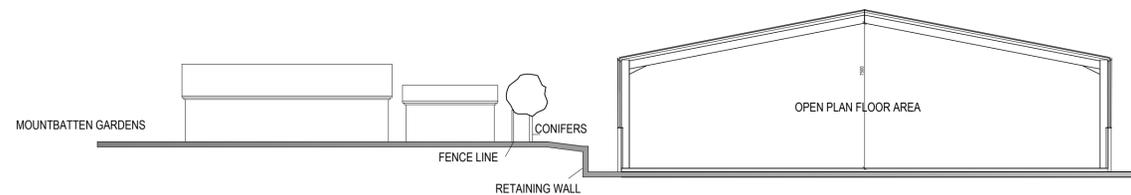

PROPOSED CROSS SECTION

 

**NORTHERN  
 DESIGN**

(OLDHAM)  
 CHARTERED ARCHITECTS

NORTHERN DESIGN (OLDHAM)  
 17 STATION LANE  
 GROTTON  
 OLDHAM  
 OL4 5GY  
 TELEPHONE : 07753 859616

CLIENT  
 WOOLTEX UK LTD

PROJECT  
 PROPOSED EXTENSIONS  
 NEW HEY ROAD  
 HUDDERSFIELD

DRAWING TITLE  
 EXISTING ELEVATIONS

Rev.	Notes	Date	Drawn
A	CROSS SECTION	11.23	AD

SCALE 1:200 AT A1 06.23 AD

PROJECT No.	DRAWING No.	Rev.
1869	03	A