




IF IN ANY DOUBT PLEASE ASK THE ARCHITECT FOR CLARIFICATION.  
 DO NOT SCALE FROM DRAWING. ALL DIMENSIONS TO BE CHECKED ON SITE.  
 THE COPYRIGHT FOR THESE DRAWINGS REMAINS THE PROPERTY OF THE ARCHITECT.  
 THEY MUST NOT BE REPRODUCED IN ANY WAY WITHOUT THE ARCHITECTS PRIOR  
 WRITTEN CONSENT.

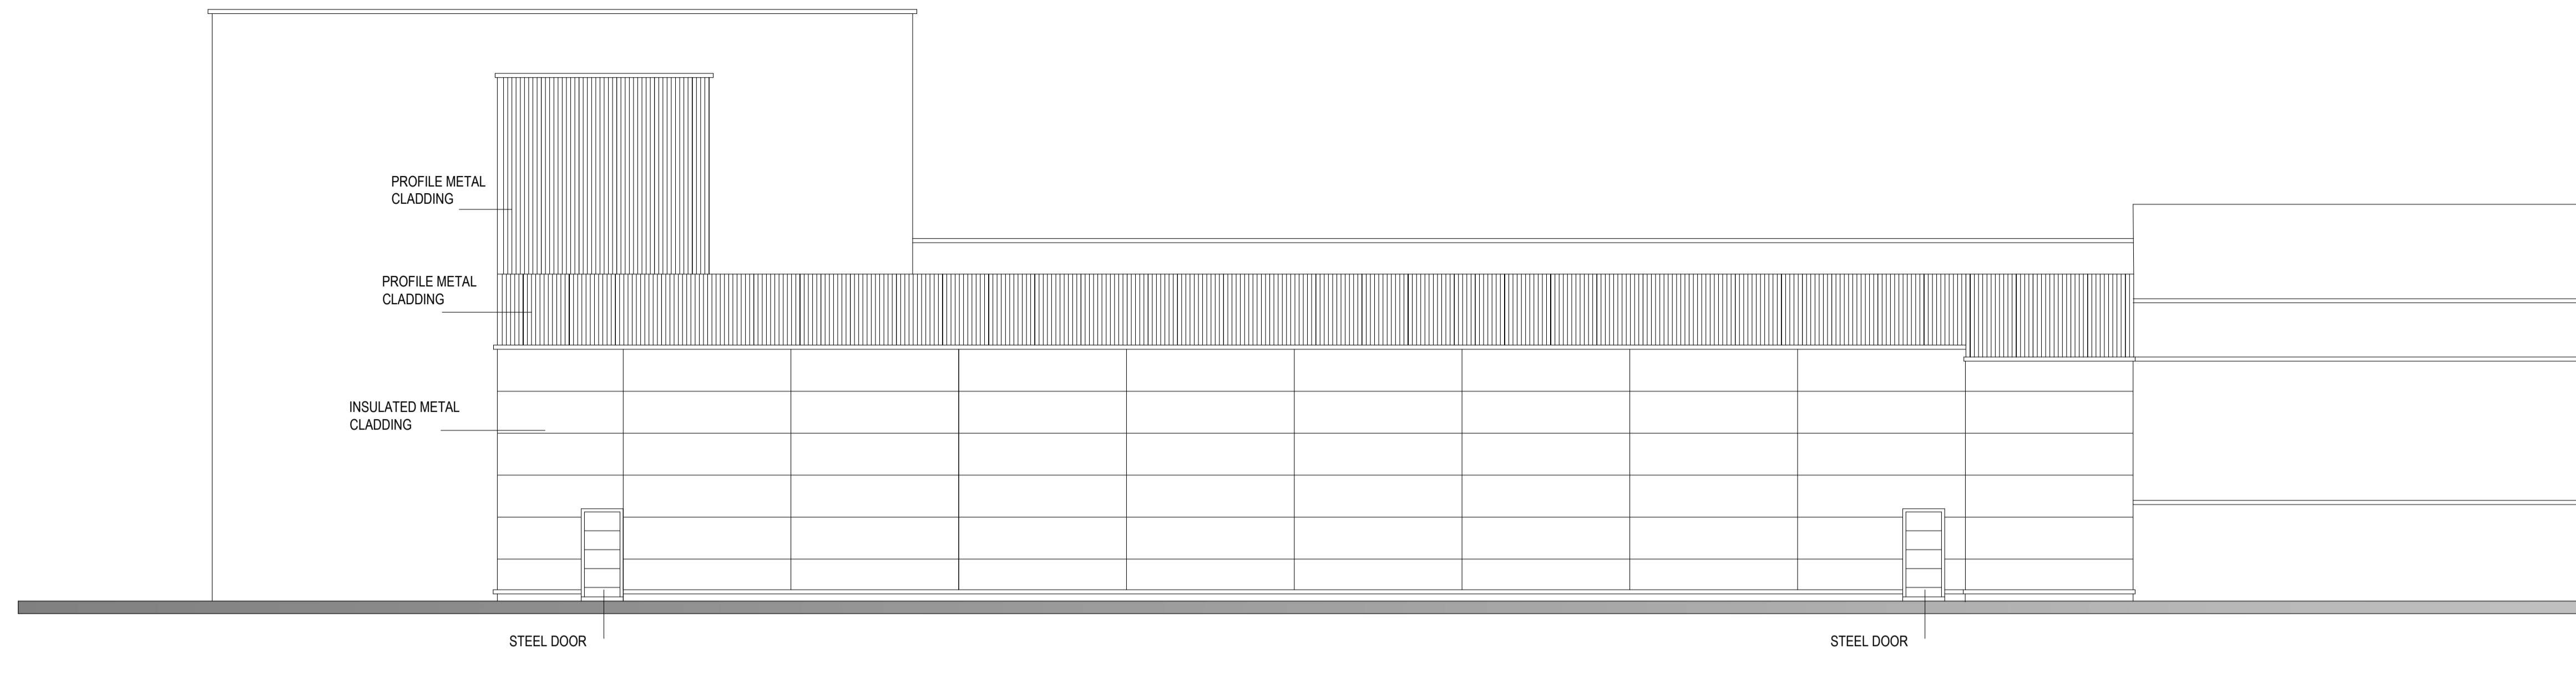

# PROPOSED WEST ELEVATION

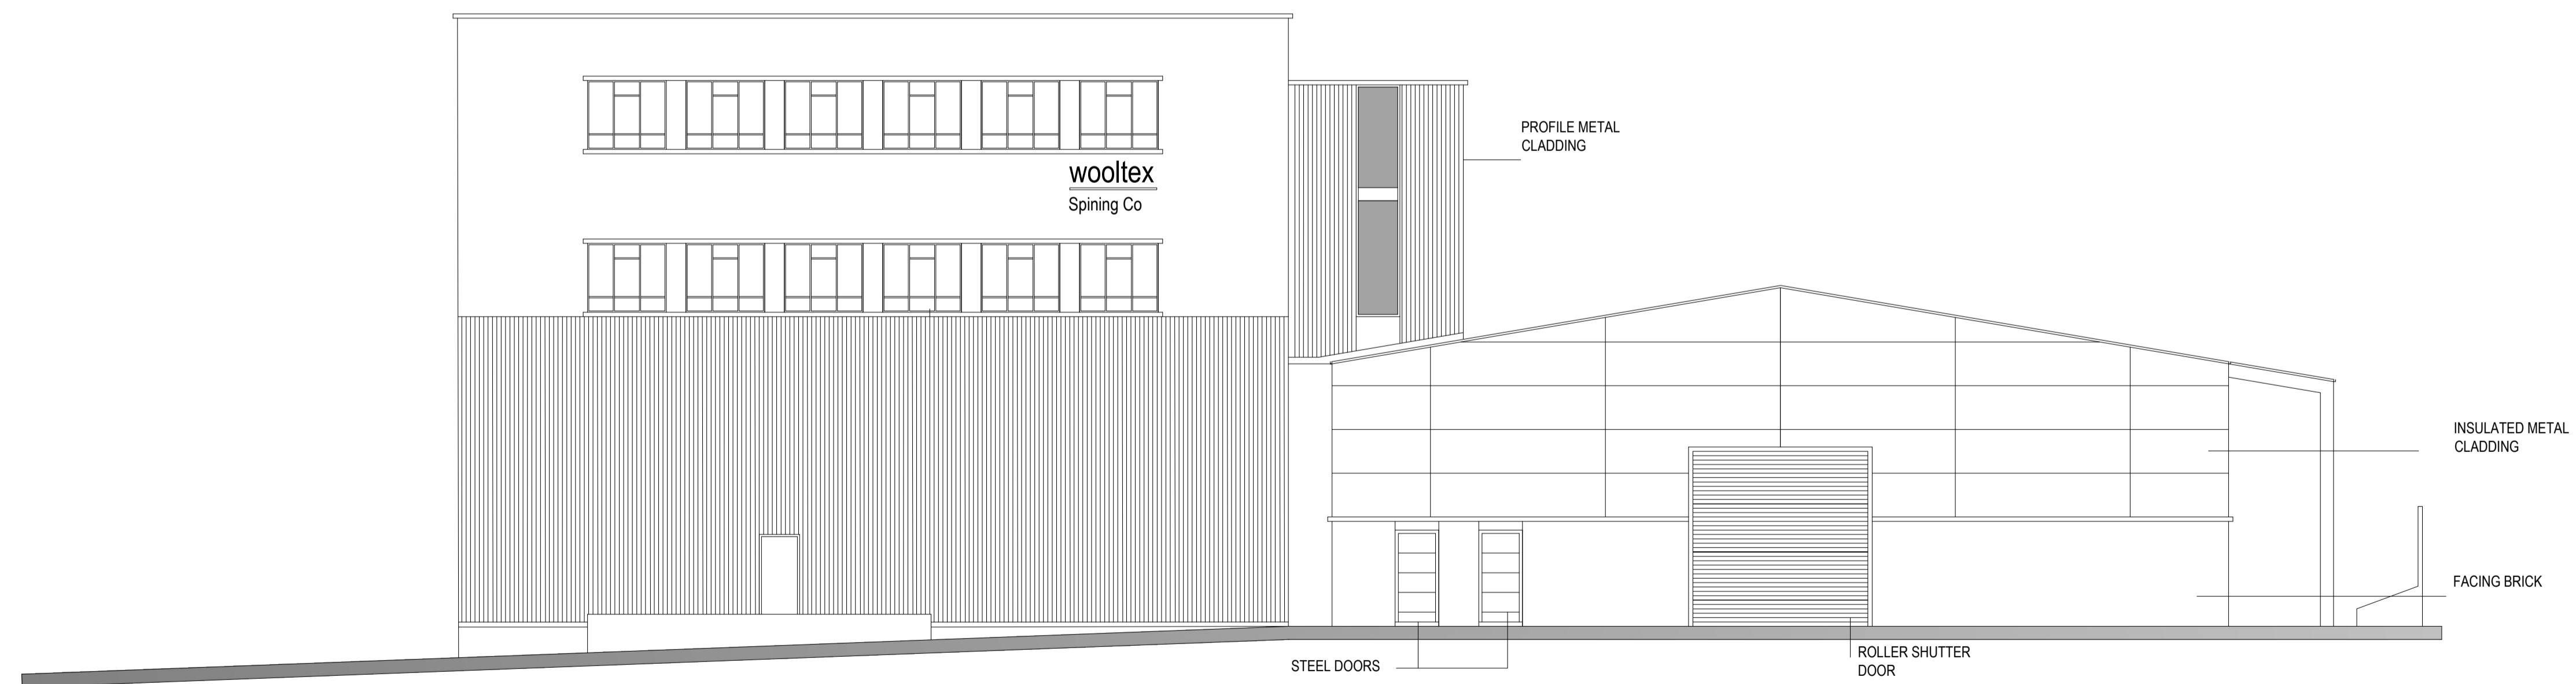

# PROPOSED NORTH ELEVATION

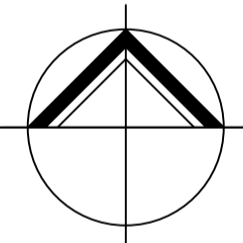

**NORTHERN  
 DESIGN**

(OLDHAM)  
 CHARTERED ARCHITECTS

NORTHERN DESIGN  
 17 STATION LANE  
 GROTTON  
 OLDHAM  
 OL4 5GY

TELEPHONE : 07753 859616

CLIENT  
**WOOLTEX (UK ) LTD**

PROJECT  
**PROPOSED EXTENSION  
 NEW HEY ROAD OAKES  
 HUDDERSFIELD**

DRAWING TITLE  
**PROPOSED ELEVATIONS**

Rev.	Notes	Date	Drawn
A	PLANNING	08.24	AD

SCALE 1:100 AT A1 01.24 AD

PROJECT No.	DRAWING No.	Rev.
1869	13	A