




Front Elevation

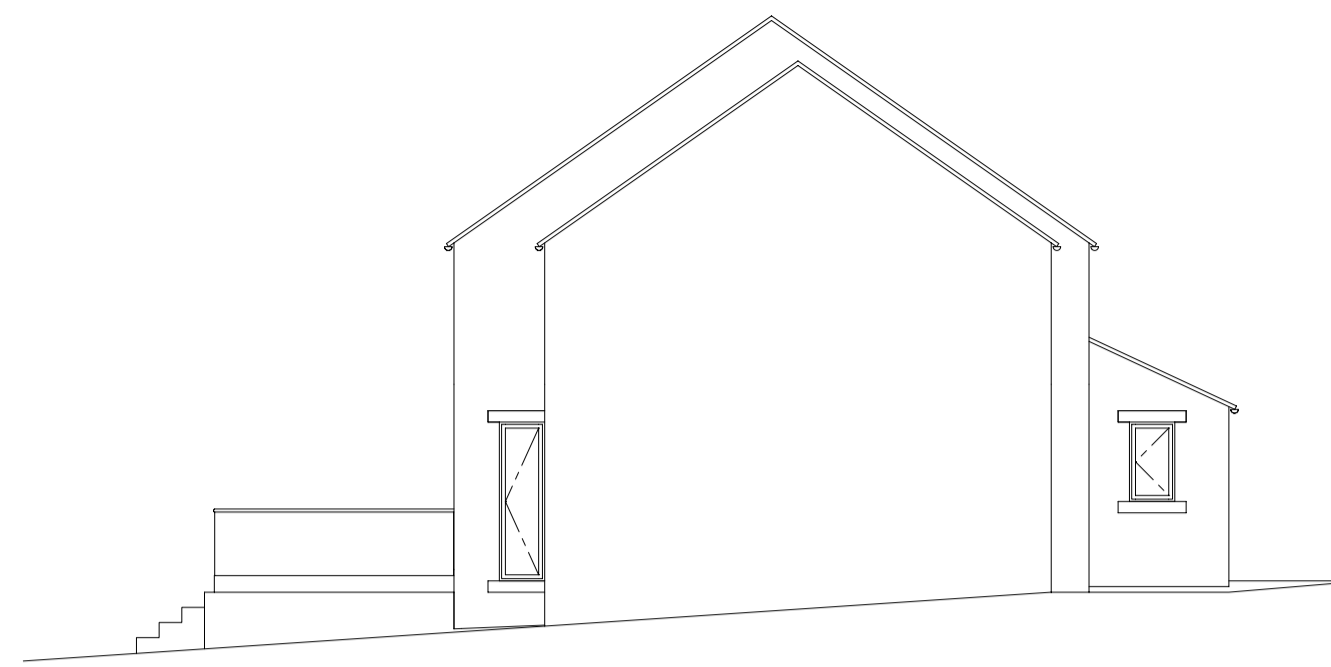

Side Elevation 1



Rear Elevation




Side Elevation 2

MATERIALS:

MAIN HOUSE WALLS+ PORCH: *Coursed Stone*

PITCHED ROOF: *Greys Artstone Slates*

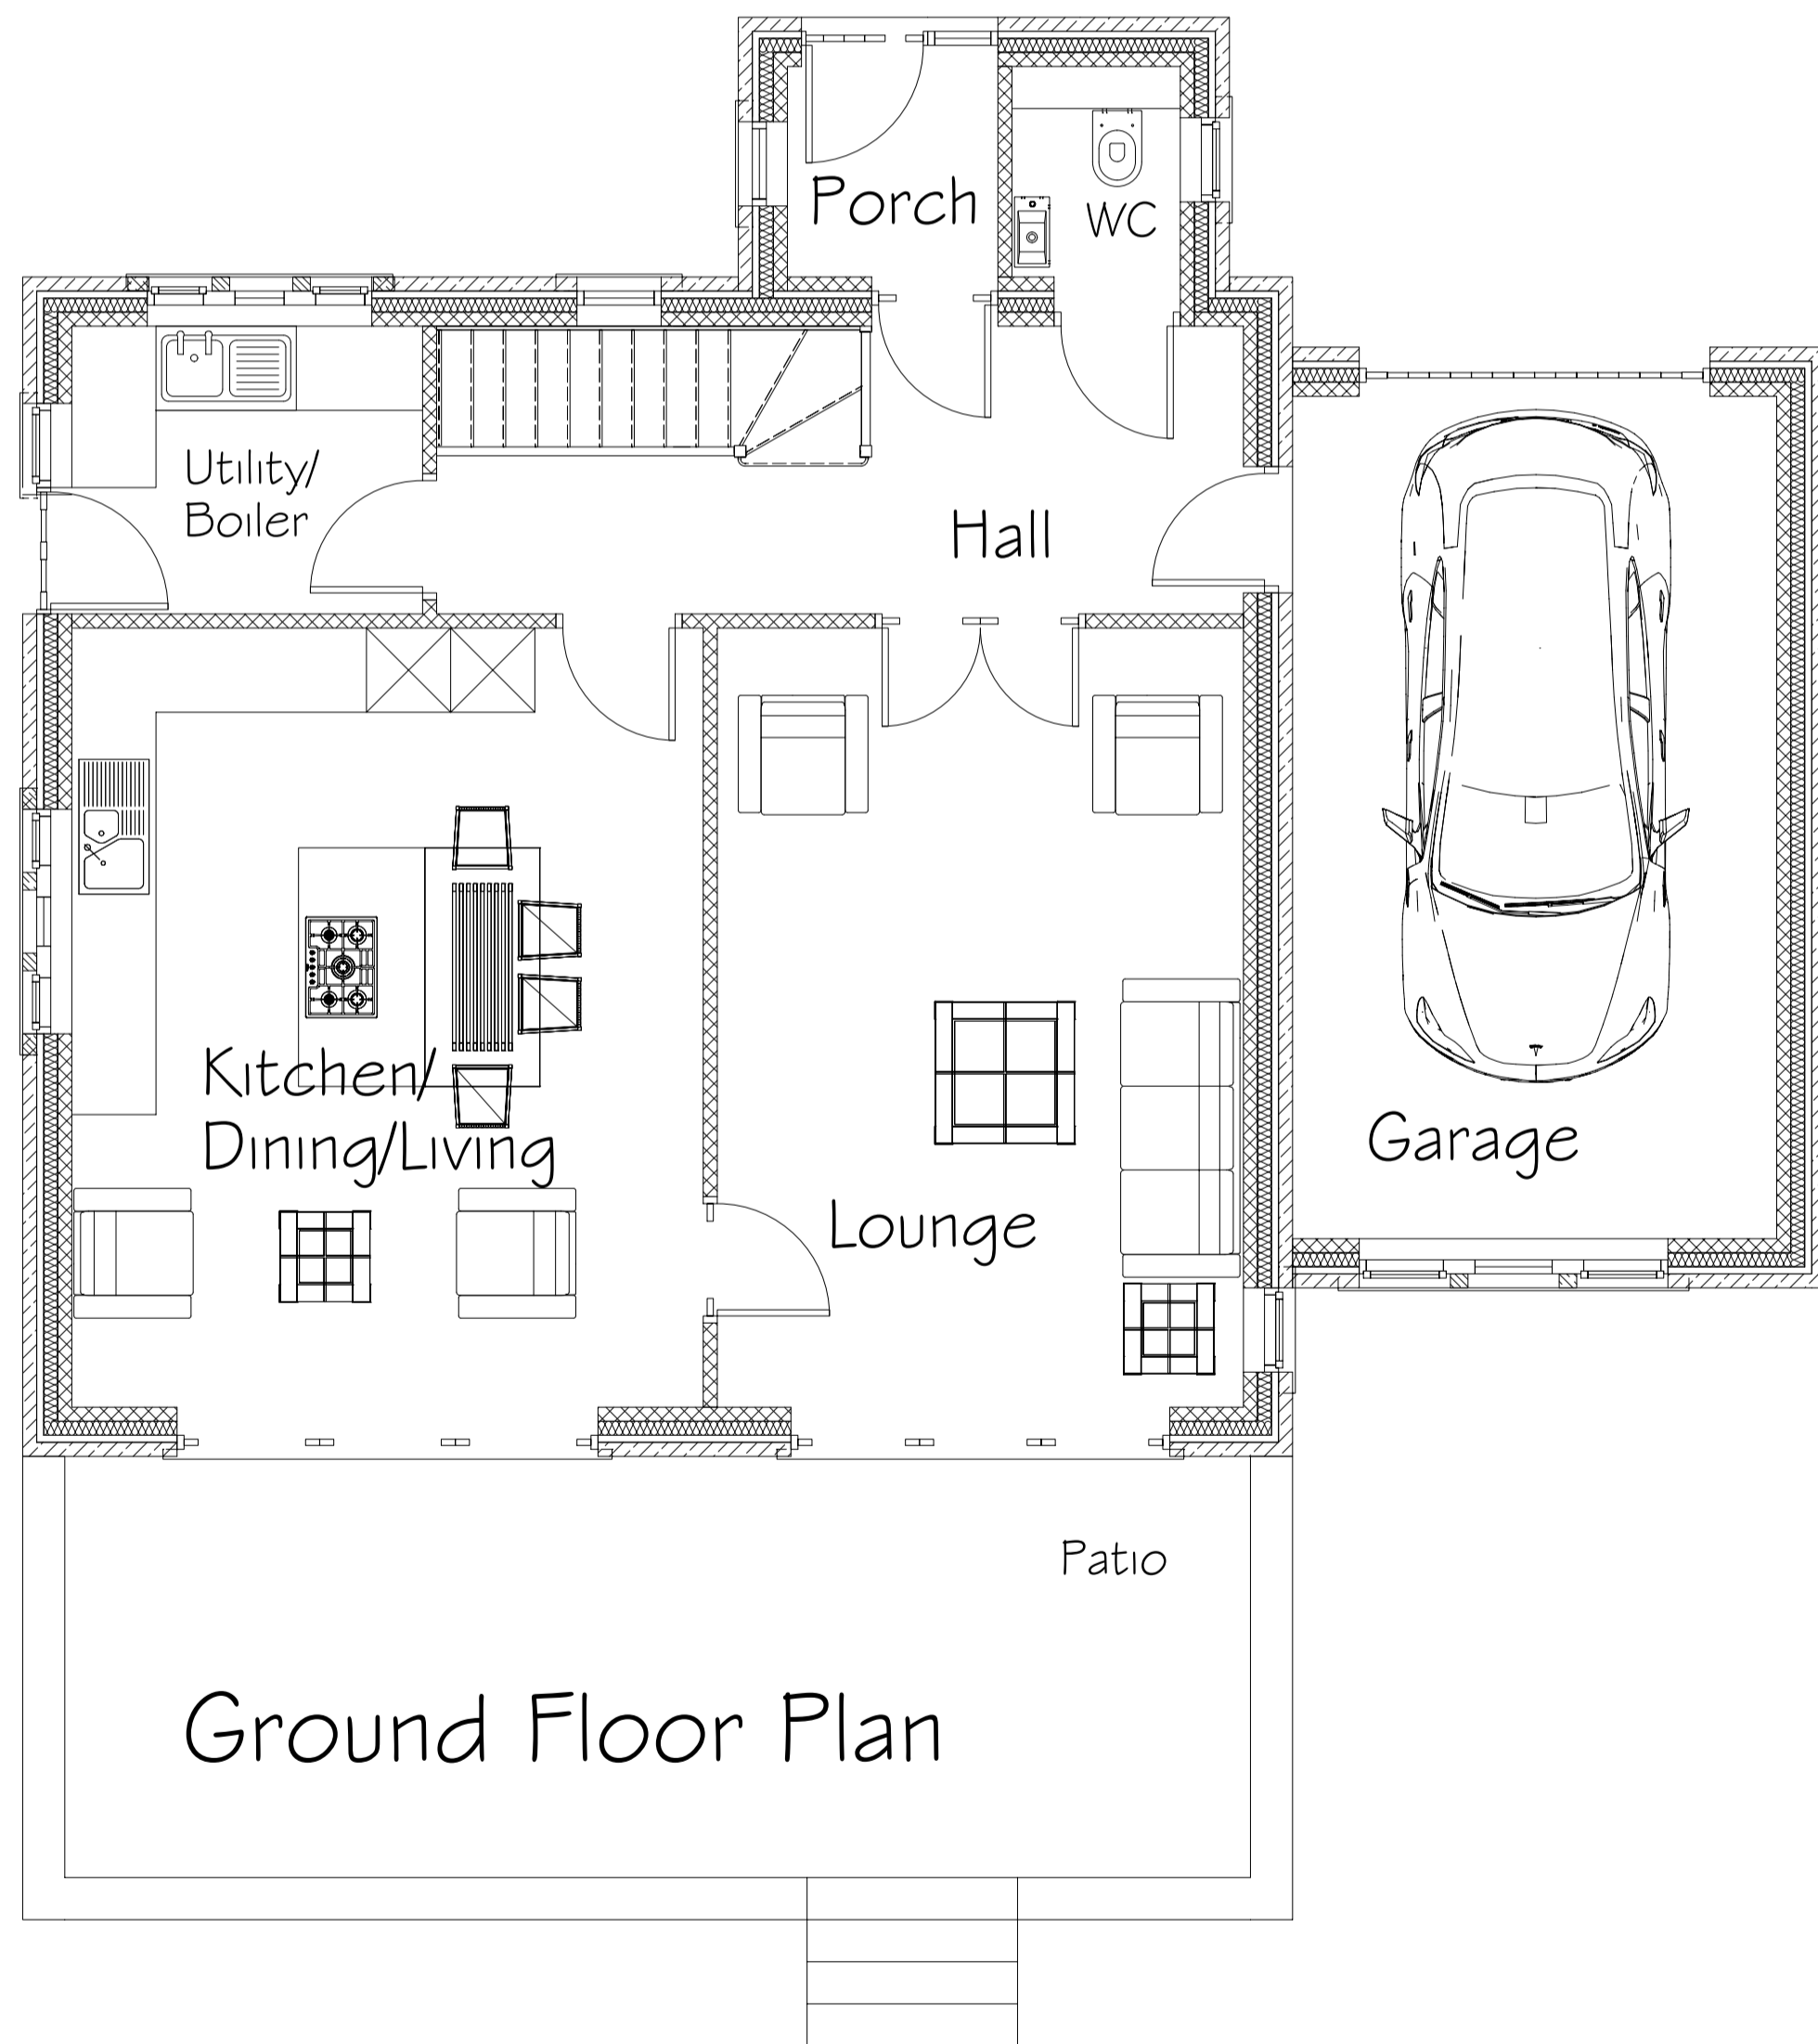


Ground Floor Plan



First Floor Plan

PROJECT	Detached Dwelling on Plot 1 at 'Sherwood' 124 Hartshead Lane Hartshead, Liversedge WF15 8AJ		
CLIENT	Mr. D. Brown		
SUBJECT	Proposed Plans & Elevations		
SCALE	1:50 + 1:100 @ A1	DRAWN	SB
DATE	12/07/2023	DRAWING NO.	17-017-4G
		REV.	-

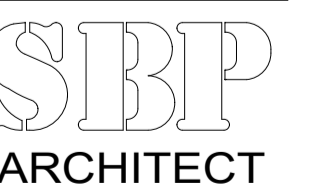

46 Jenkin Road
Horbury
Wakefield
West Yorkshire
WF4 6DT
TEL: (01924) 277356
designs@sbp-architects.co.uk