
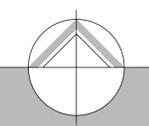


IF IN ANY DOUBT PLEASE ASK THE ARCHITECT FOR CLARIFICATION.  
 DO NOT SCALE FROM DRAWING. ALL DIMENSIONS TO BE CHECKED ON SITE.  
 THE COPYRIGHT FOR THESE DRAWINGS REMAINS THE PROPERTY OF THE ARCHITECT. THEY MUST NOT BE REPRODUCED IN ANY WAY WITHOUT THE ARCHITECT'S PRIOR WRITTEN CONSENT.

The New Mill

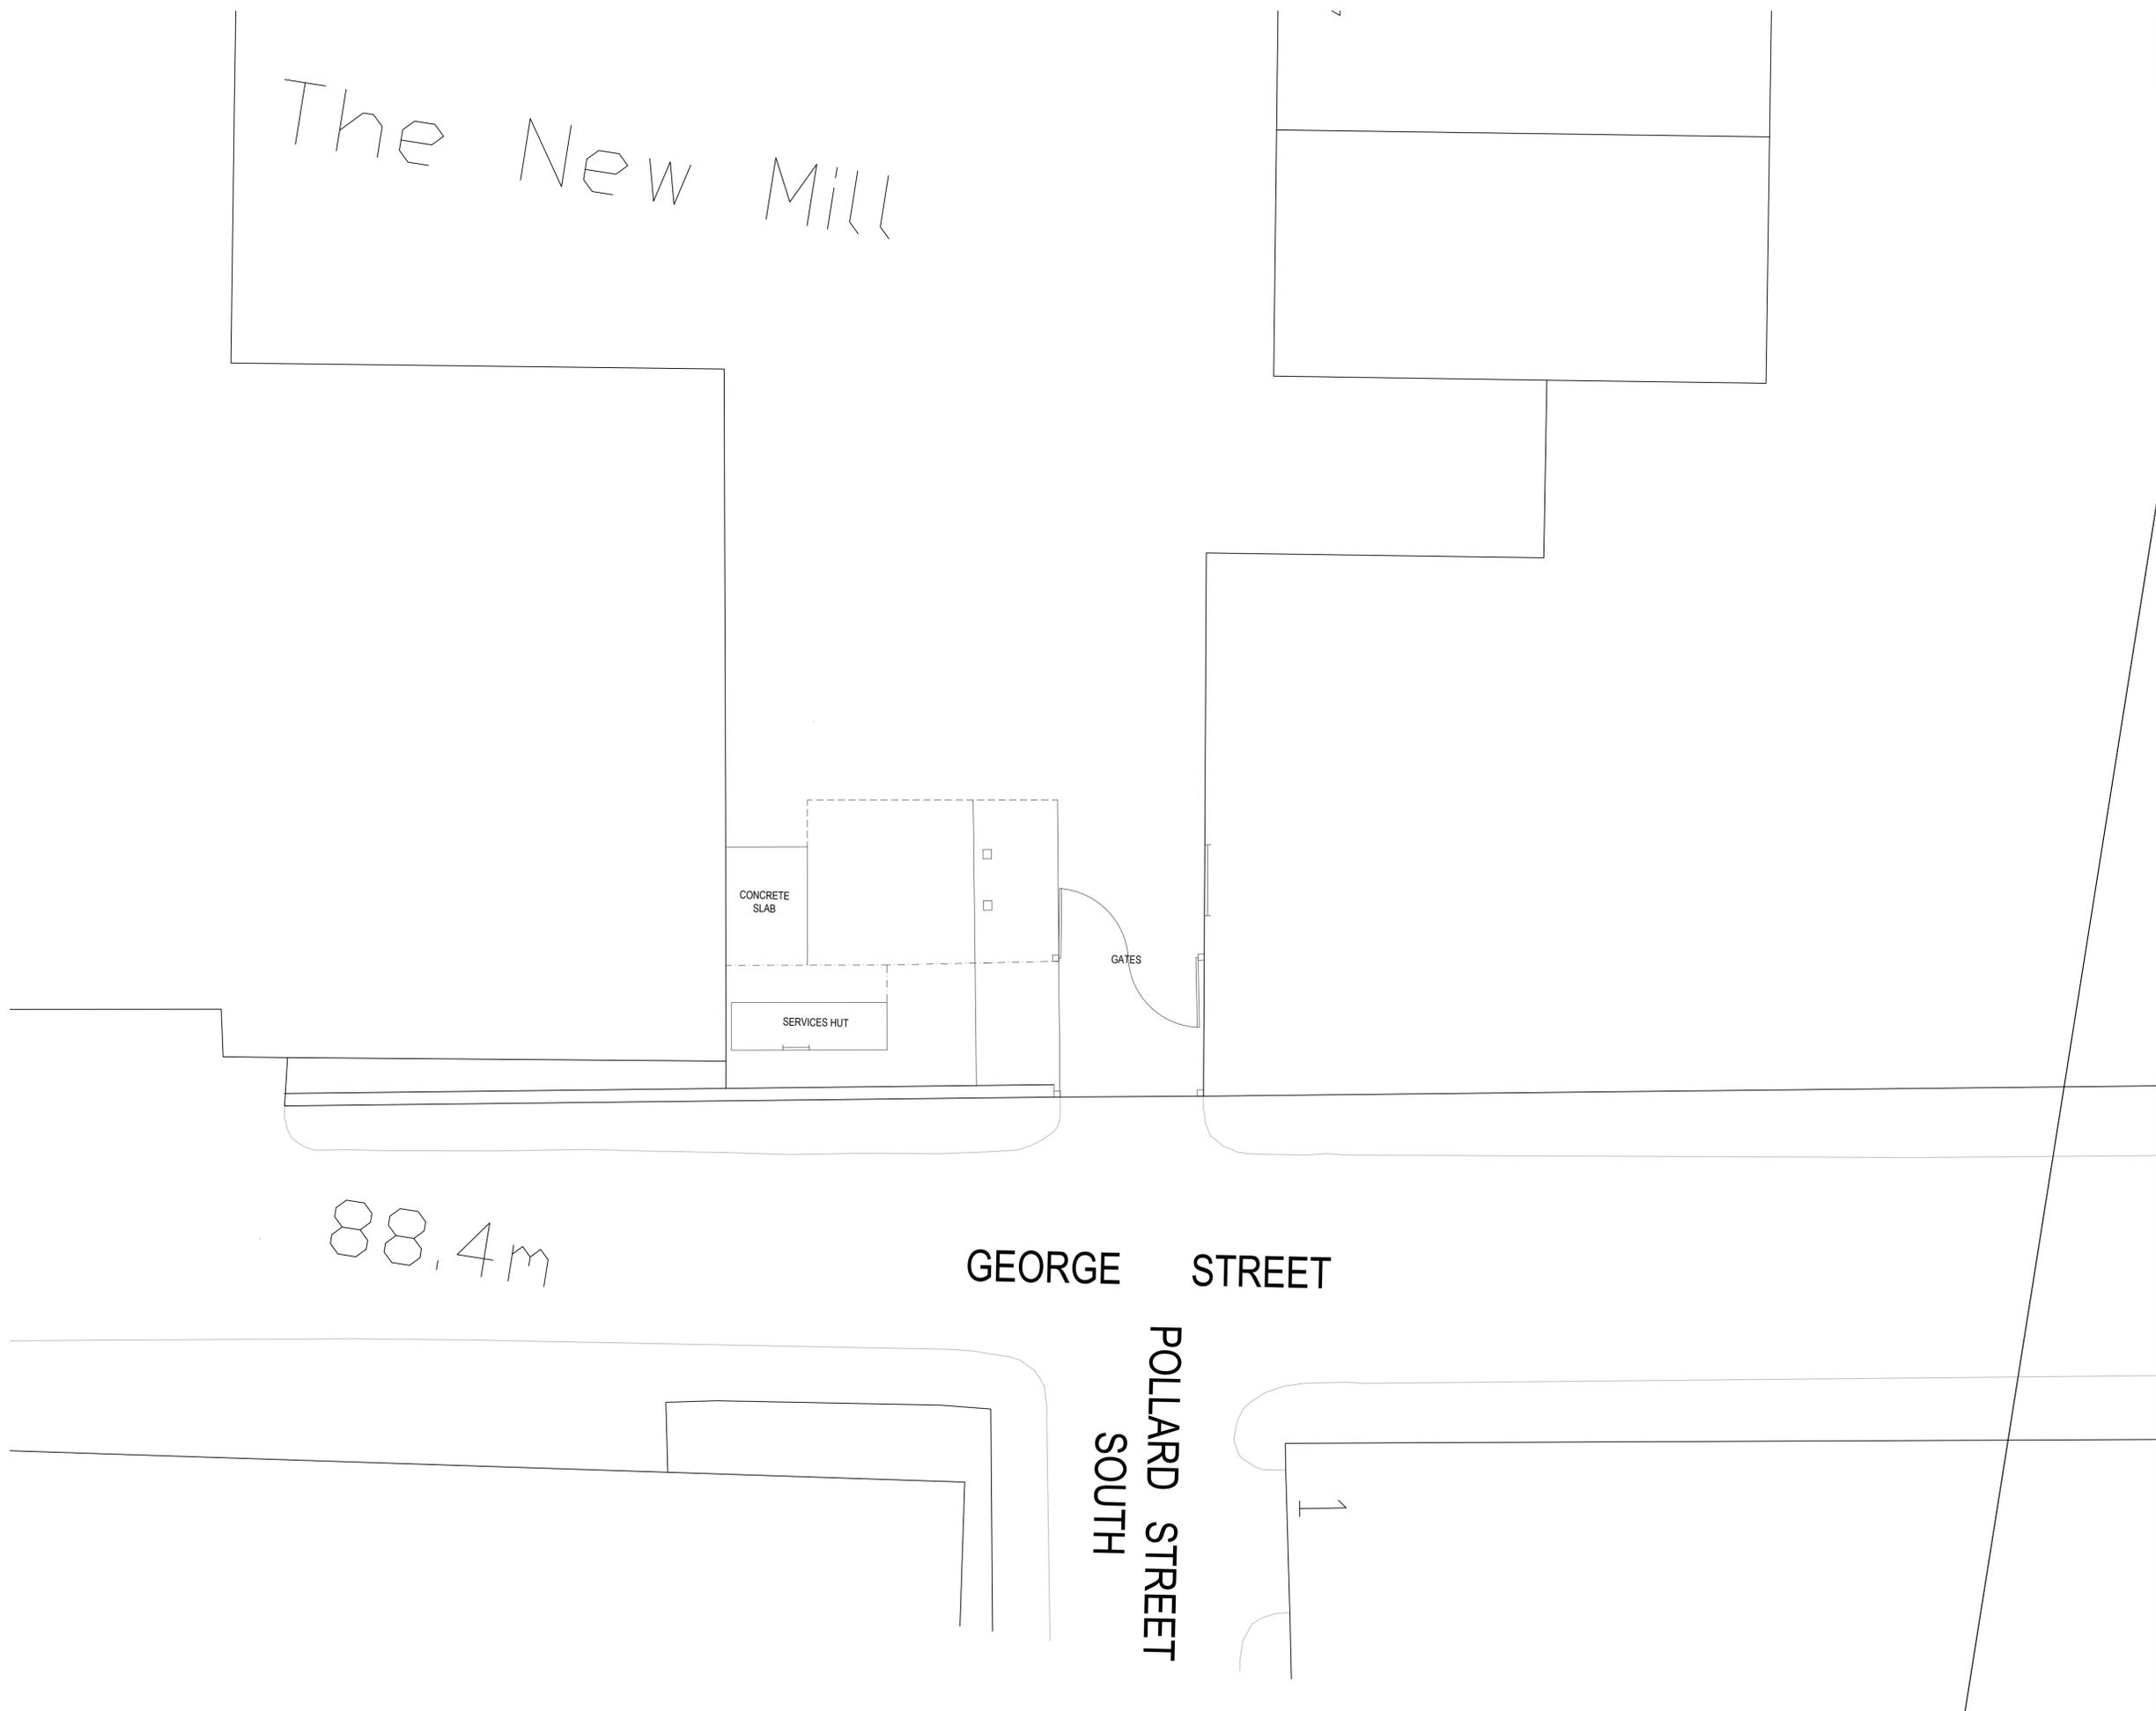

northern design partnership

Chartered Architects  
 The Chapel, Millmoor Road,  
 Meltham, Holmfirth, HD9 5JU

www.northerndesignpartnership.co.uk  
 Instagram: @northerndesignp  
 Telephone: (01484) 854848

client	EASTART HOLDINGS LTD		
project	PROPOSED STORE GEORGE STREET MILNSBRIDGE HUDDERSFIELD HD3 4JD		
drawing	SITE PLAN AS EXISTING		
revision	notes	date	drawn
scale :	1:100 AT A1	06.23	PB
project no.	drawing no.	revision	
2289	01		