



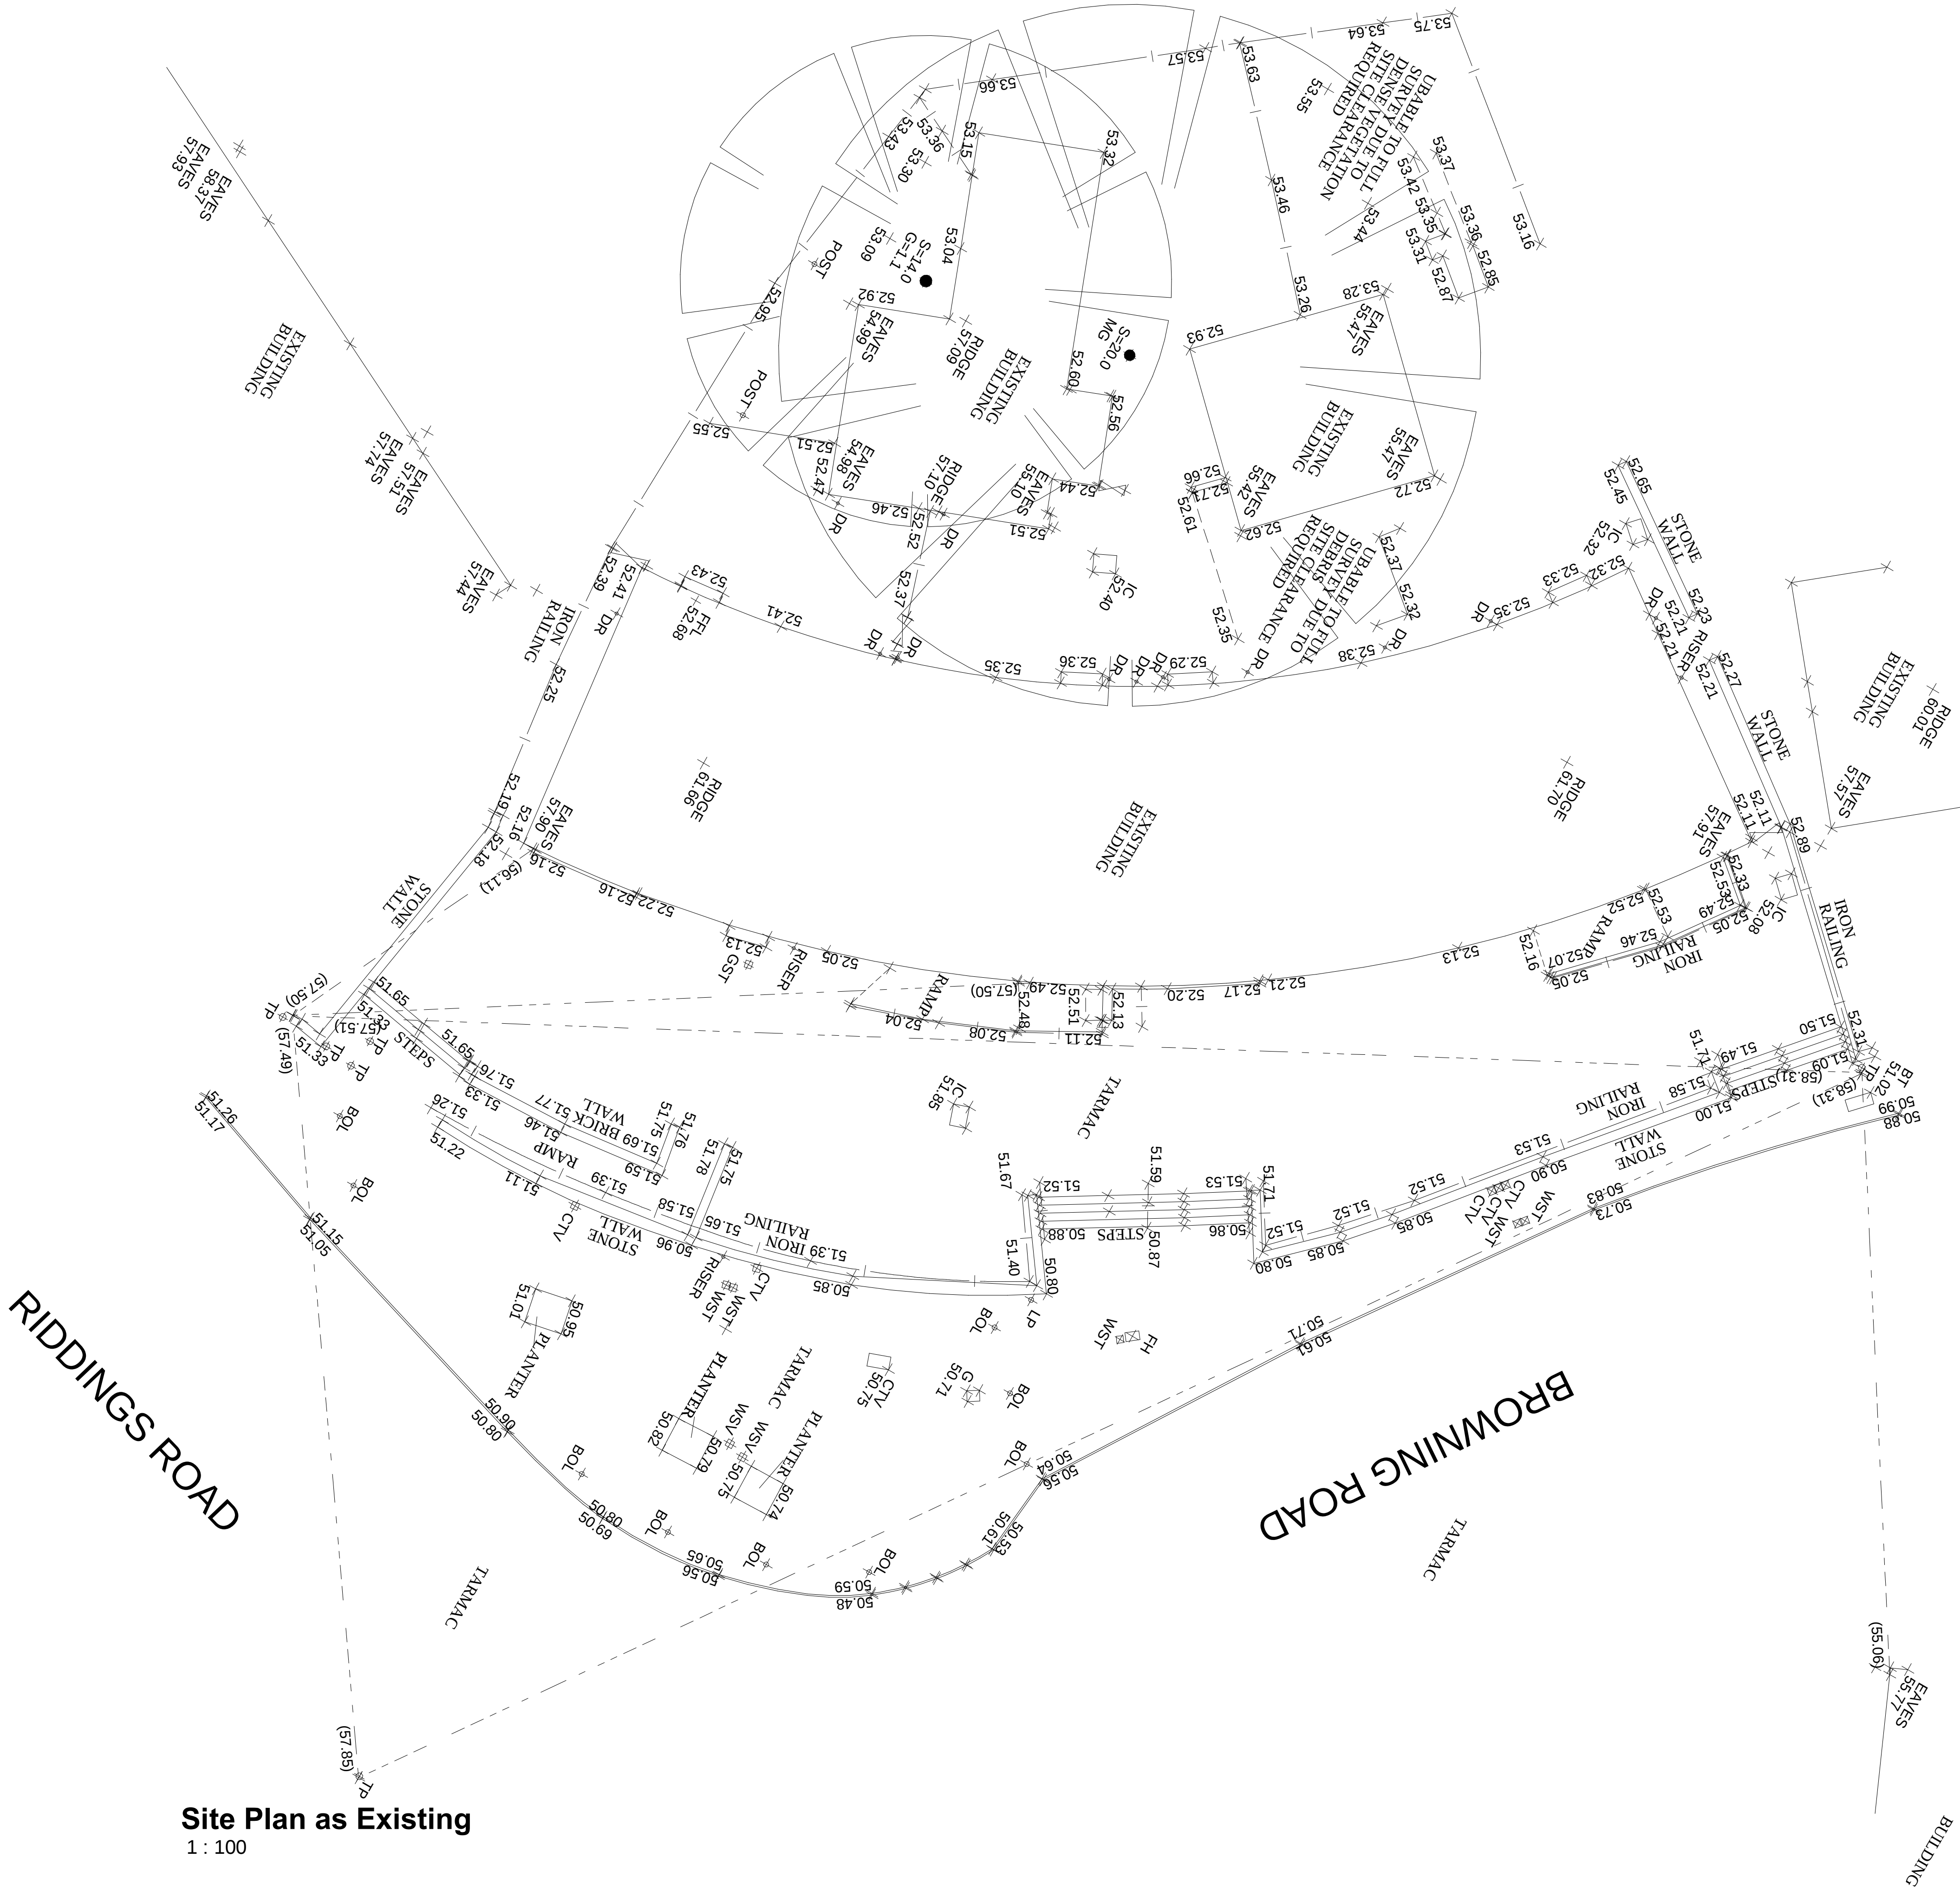

Site Plan as Existing
1 : 100

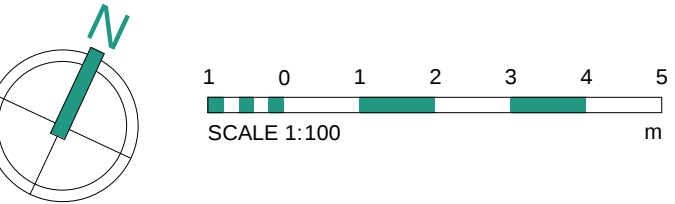

Rev	Date	Int	Description
-----	------	-----	-------------



CLIENT:

Kirklees Council

PROJECT:

1-7 Browning Road, Deighton

DESCRIPTION:

Existing Site Plan

PURPOSE OF ISSUE:

Planning

DRAWN BY: CHECKED DATE: SCALE @ A1:

JW LB 25.07.23 1 : 100

JOB NO: STATUS CODE: DRAWING NO: REV

4134 S2 101

FILE IDENTIFIER:

BR-BTP-00-XSP-DR-A-4134_101

Elizabeth House 486 Didsbury Road Heaton Mersey Stockport SK4 3BS
0161 443 1221 info@bernardtaylor.co.uk www.btparchitects.co.uk