




Front Elevation
1 : 100

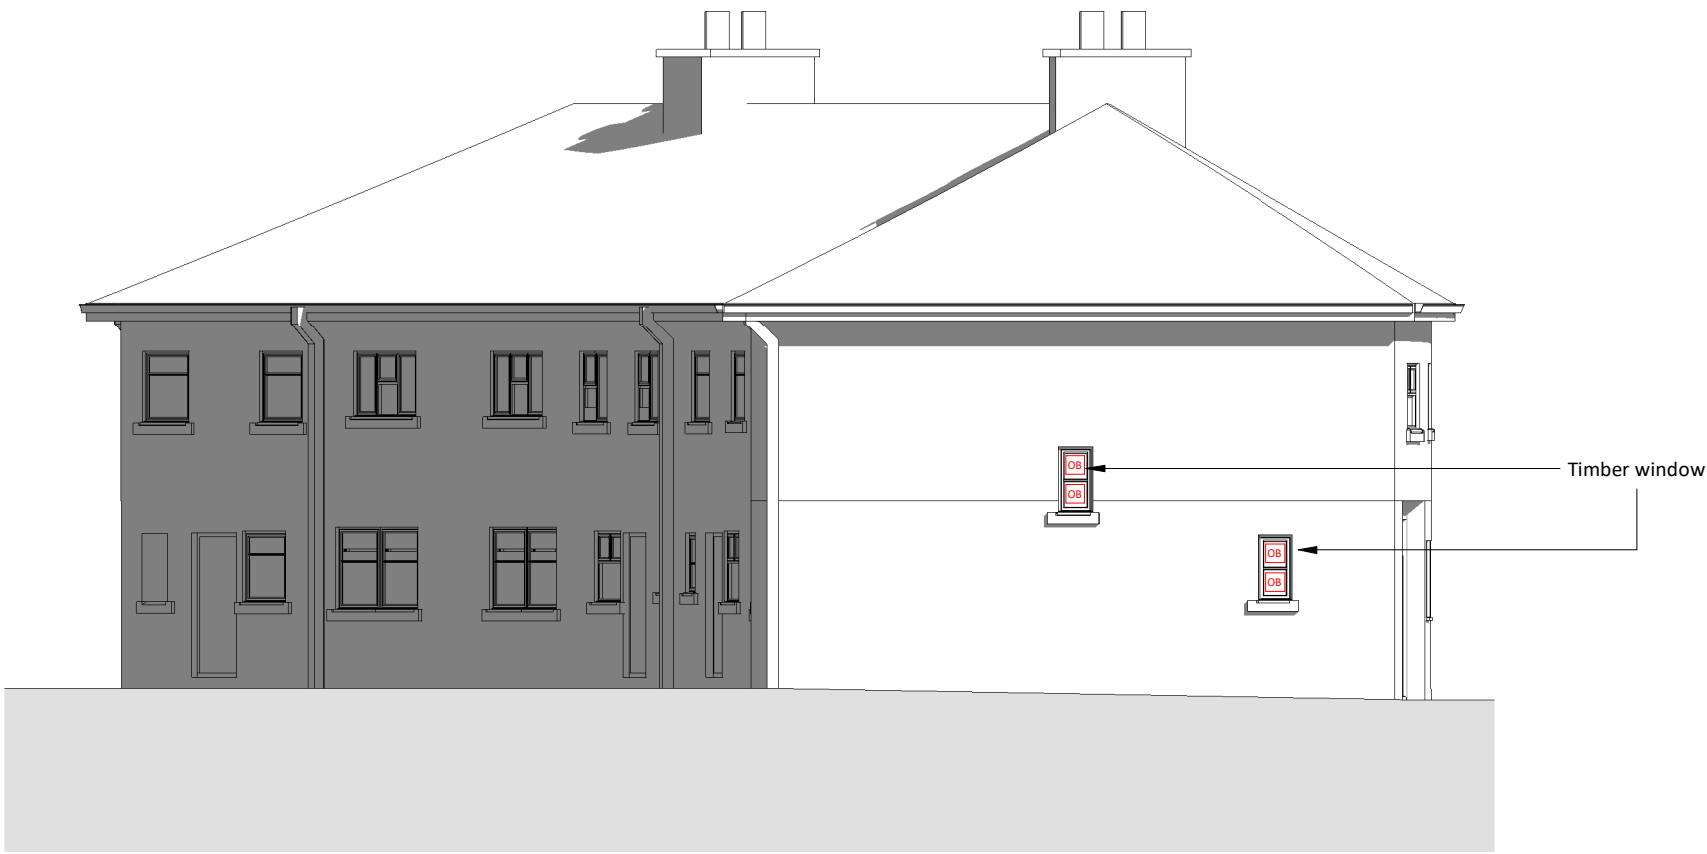


East Elevation
1 : 100



Rear Elevation
1 : 100



West Elevation
1 : 100

 

1	25.07.23	LB	Drawing status changed to Planning
Rev	Date	Int	Description



CLIENT:
Kirklees Council

PROJECT:
1-7 Browning Road, Deighton

DESCRIPTION:
Existing Elevations

PURPOSE OF ISSUE:
Planning

DRAWN BY:	CHECKED	DATE:	SCALE @ A1:
JW	LB	21.10.22	1 : 100

JOB NO:	STATUS CODE:	DRAWING NO:	REV
4134	S2	107	1

FILE IDENTIFIER:
BR-BTP-00-E-DR-A-4134_107.1