




Schedule of Accommodation

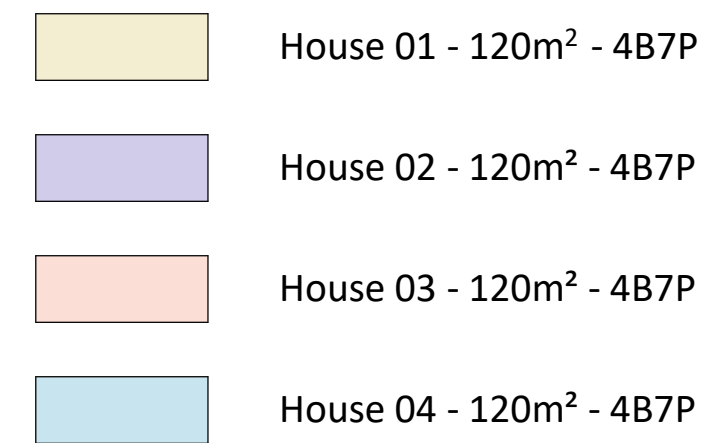

Key

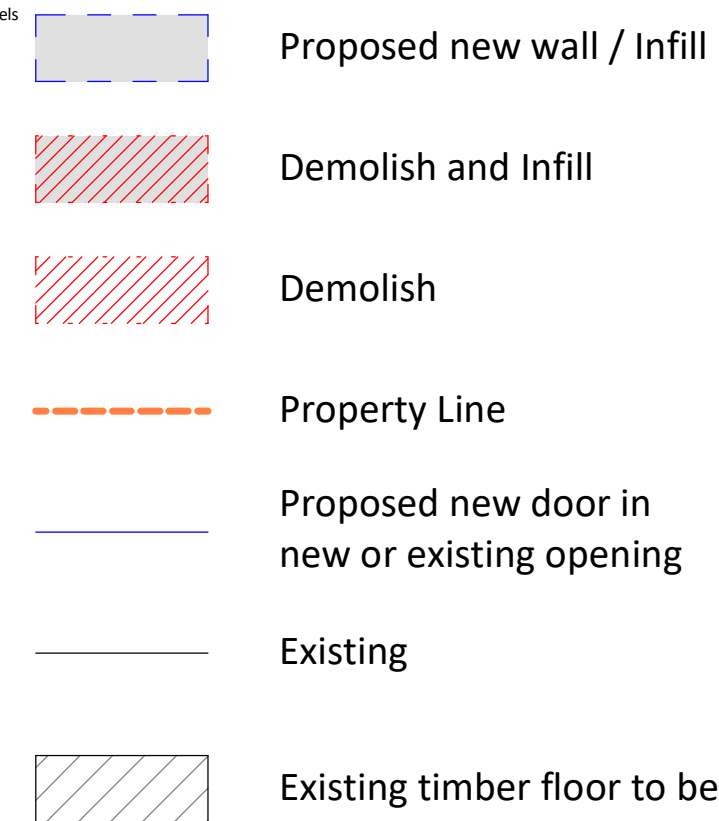

*No allowance for raising shop floor

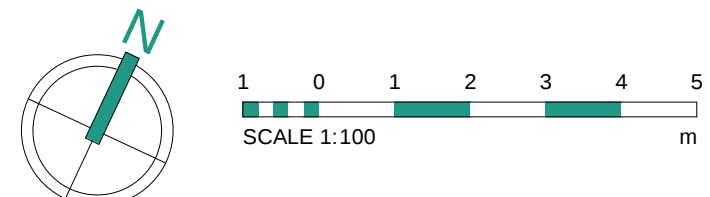

1	25.07.23	LB	Drawing status changed to Planning
Rev	Date	Int	Description



CLIENT:

Kirklees Council

PROJECT:

1-7 Browning Road, Deighton

DESCRIPTION:

Proposed Plans

PURPOSE OF ISSUE:

Planning


DRAWN BY:	CHECKED	DATE:	SCALE @ A2:
JW	LB	21.10.22	As indicated

JOB NO:	STATUS CODE:	DRAWING NO:	REV
4134	S2	112	1

FILE IDENTIFIER:


BR-BTP-01-ZZ-DR-A-4134_112.1

Elizabeth House 486 Didsbury Road Heaton Mersey Stockport SK4 3BS
0161 443 1221 info@bernardtaylor.co.uk www.btparchitects.co.uk

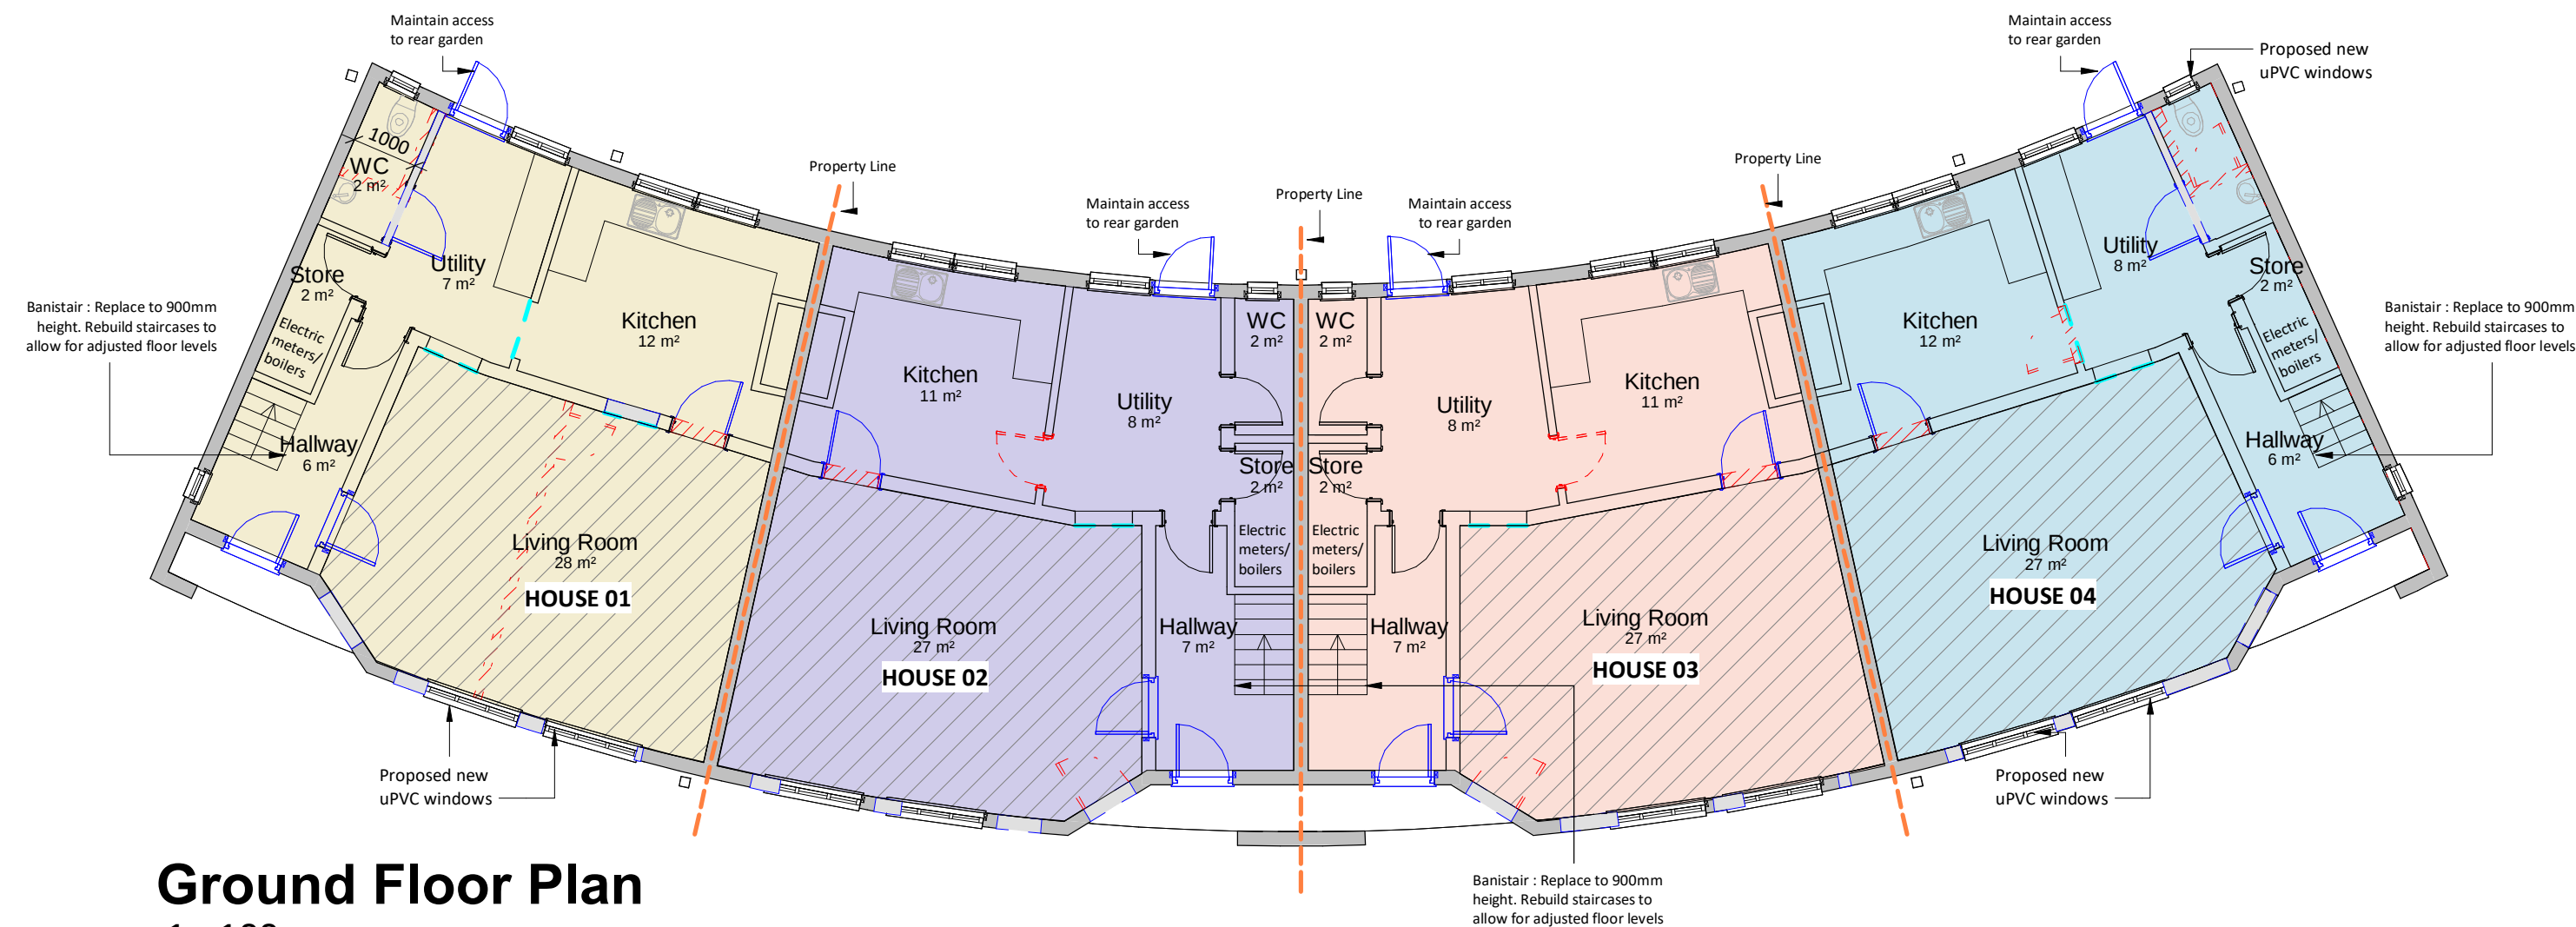

Ground Floor Plan

1 : 100

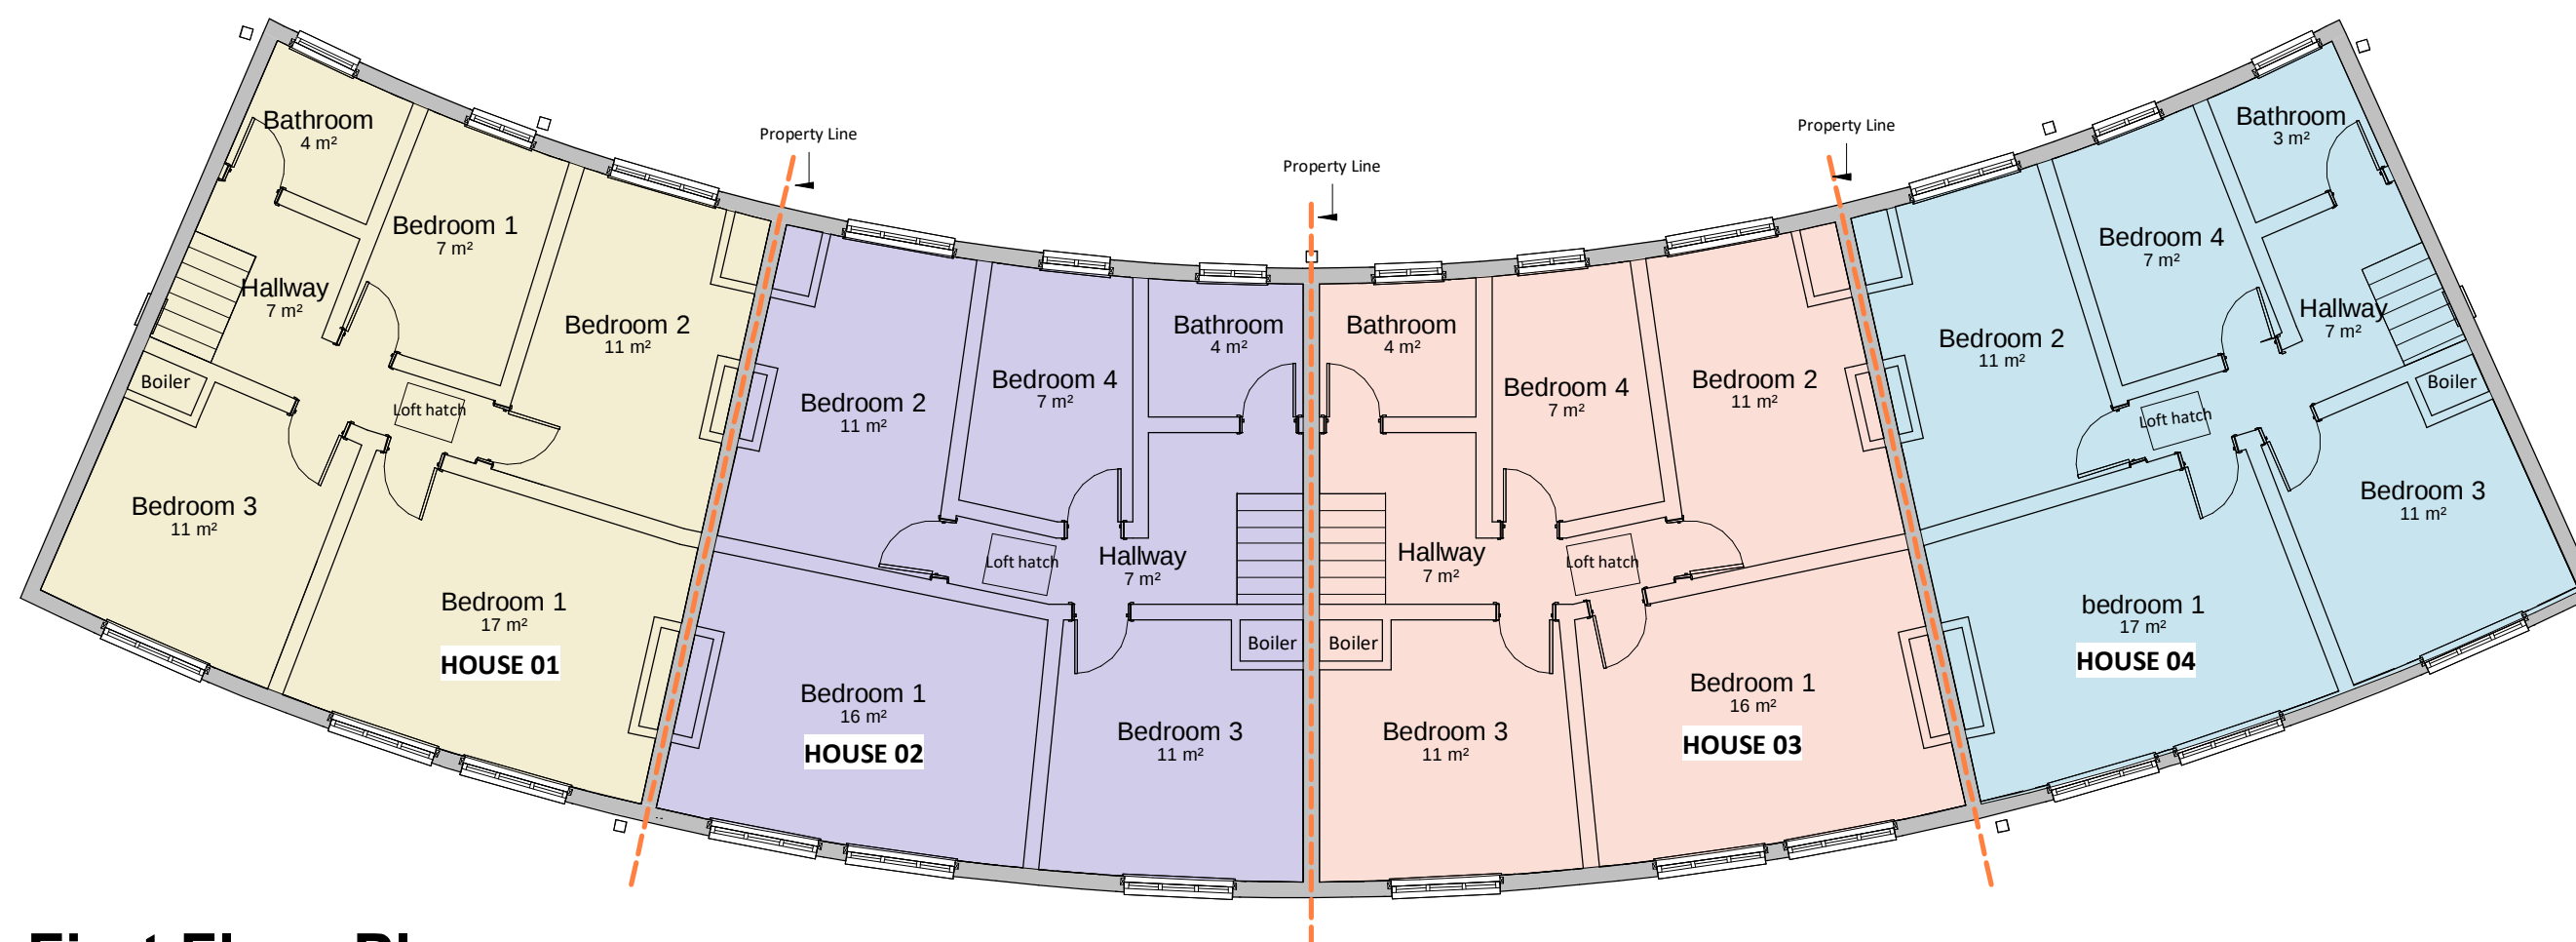

First Floor Plan

1 : 100