


Key

OB Obscure Glazing

Bricks and Tiles to be replaced
(Internal works only)

Windows and external doors
to be replaced with new UPVC
Window Colour - White
Door Colour - TBC

Proposed demolition of existing shopfront and rebuilding of existing stone wall to infill remaining openings in coursing and facing to match existing

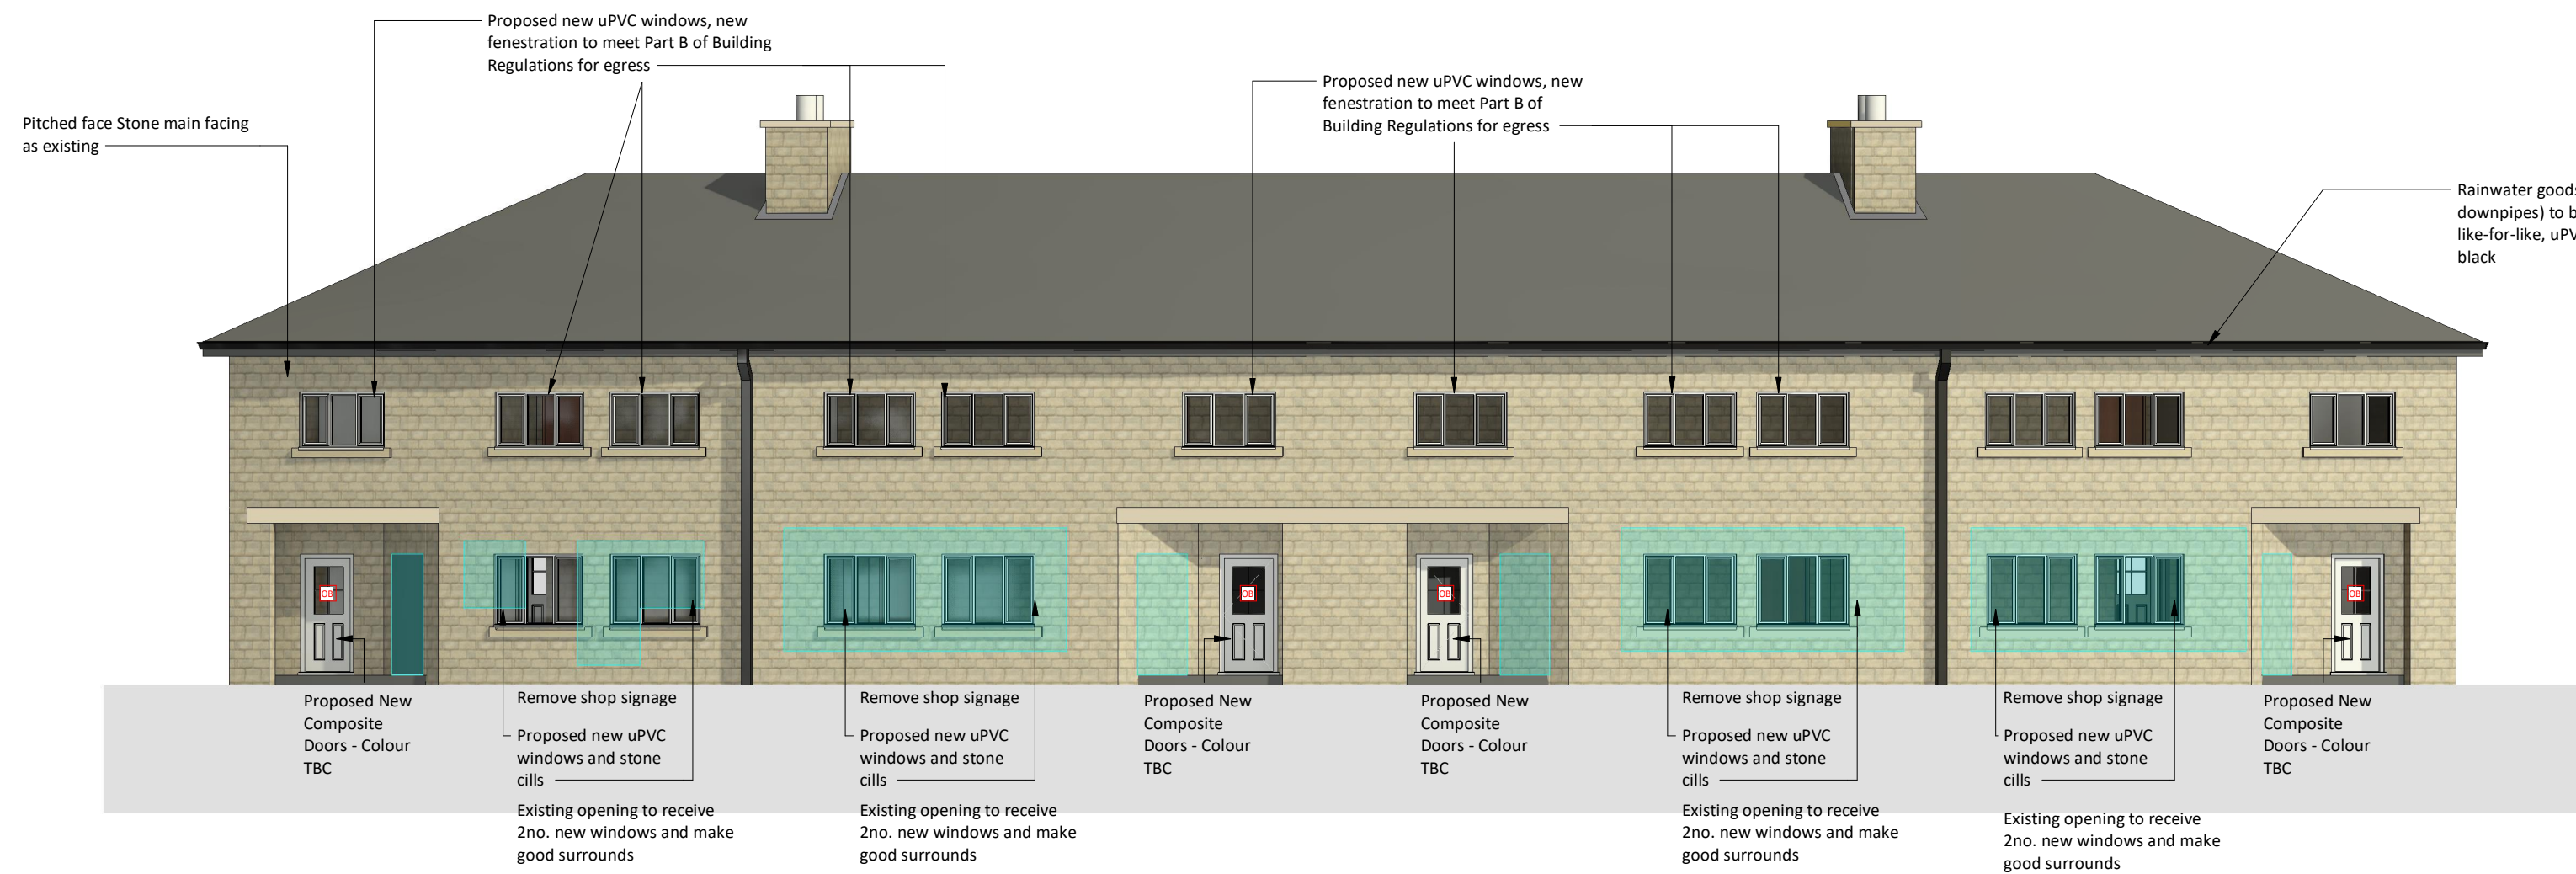

Front Elevation

1 : 100



West Elevation





Rear Elevation

1 : 100



East Elevation

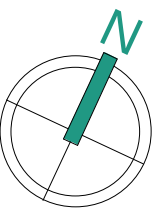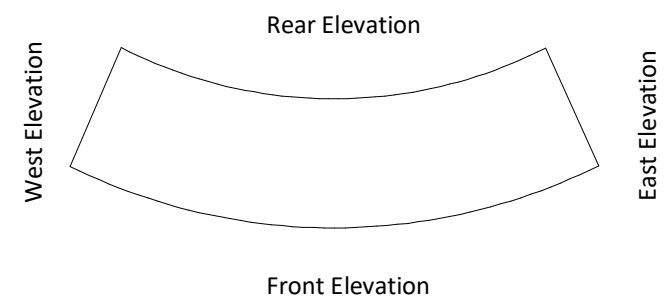

2	28.07.23	LB	Amendments following Client comments
1	25.07.23	LB	Drawing status changed to Planning
Rev	Date	Int	Description



CLIENT:
Kirklees Council

PROJECT:
1-7 Browning Road, Deighton

DESCRIPTION:
Proposed Elevations

PURPOSE OF ISSUE:
Planning

DRAWN BY:	CHECKED	DATE:	SCALE @ A1:
JW	LB	21.10.22	As indicated

JOB NO:	STATUS CODE:	DRAWING NO:	REV
4134	S2	113	2

FILE IDENTIFIER:
BR-BTP-01-E-DR-A-4134_113.2