

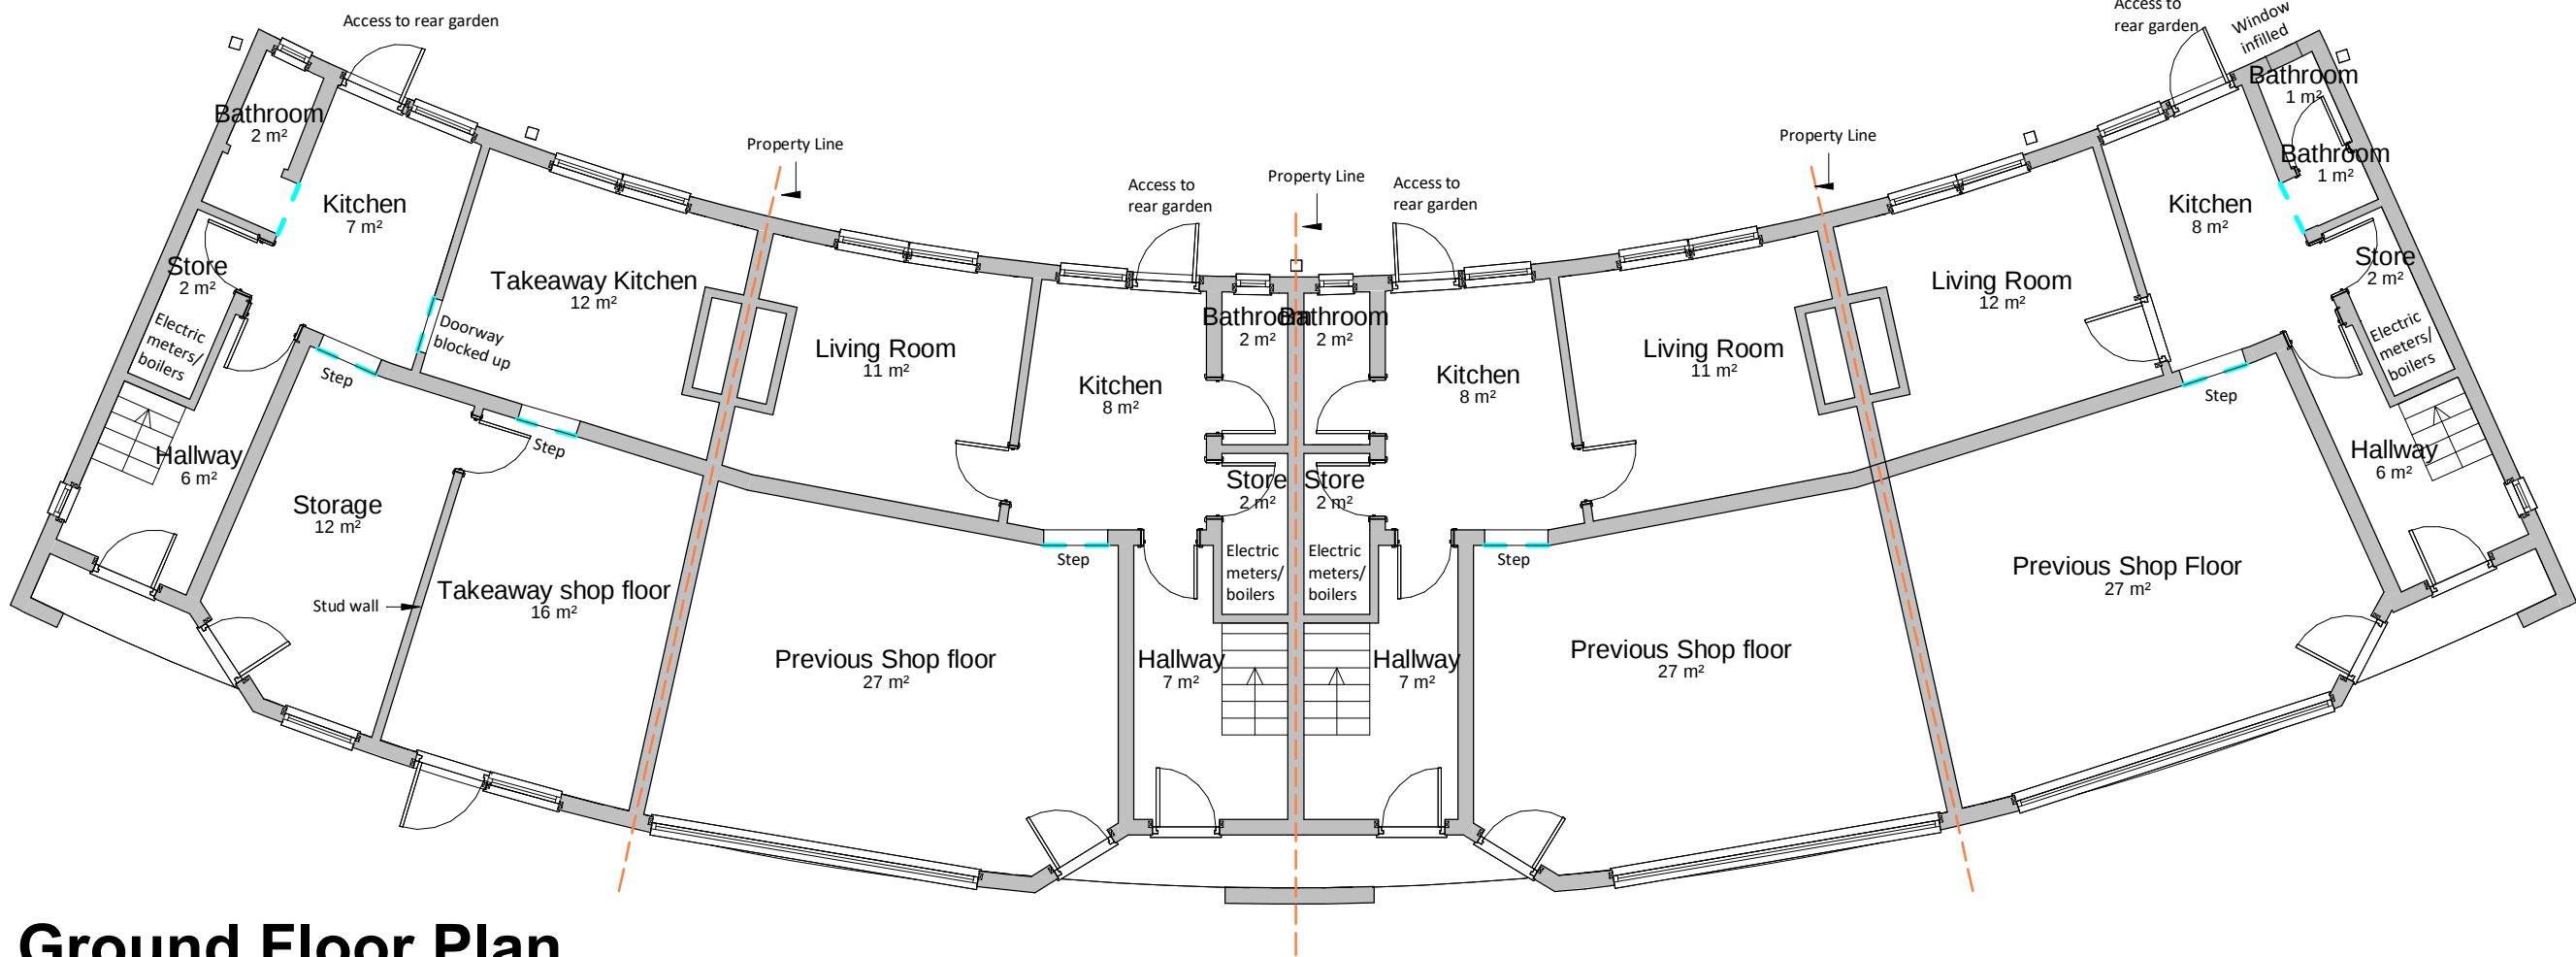


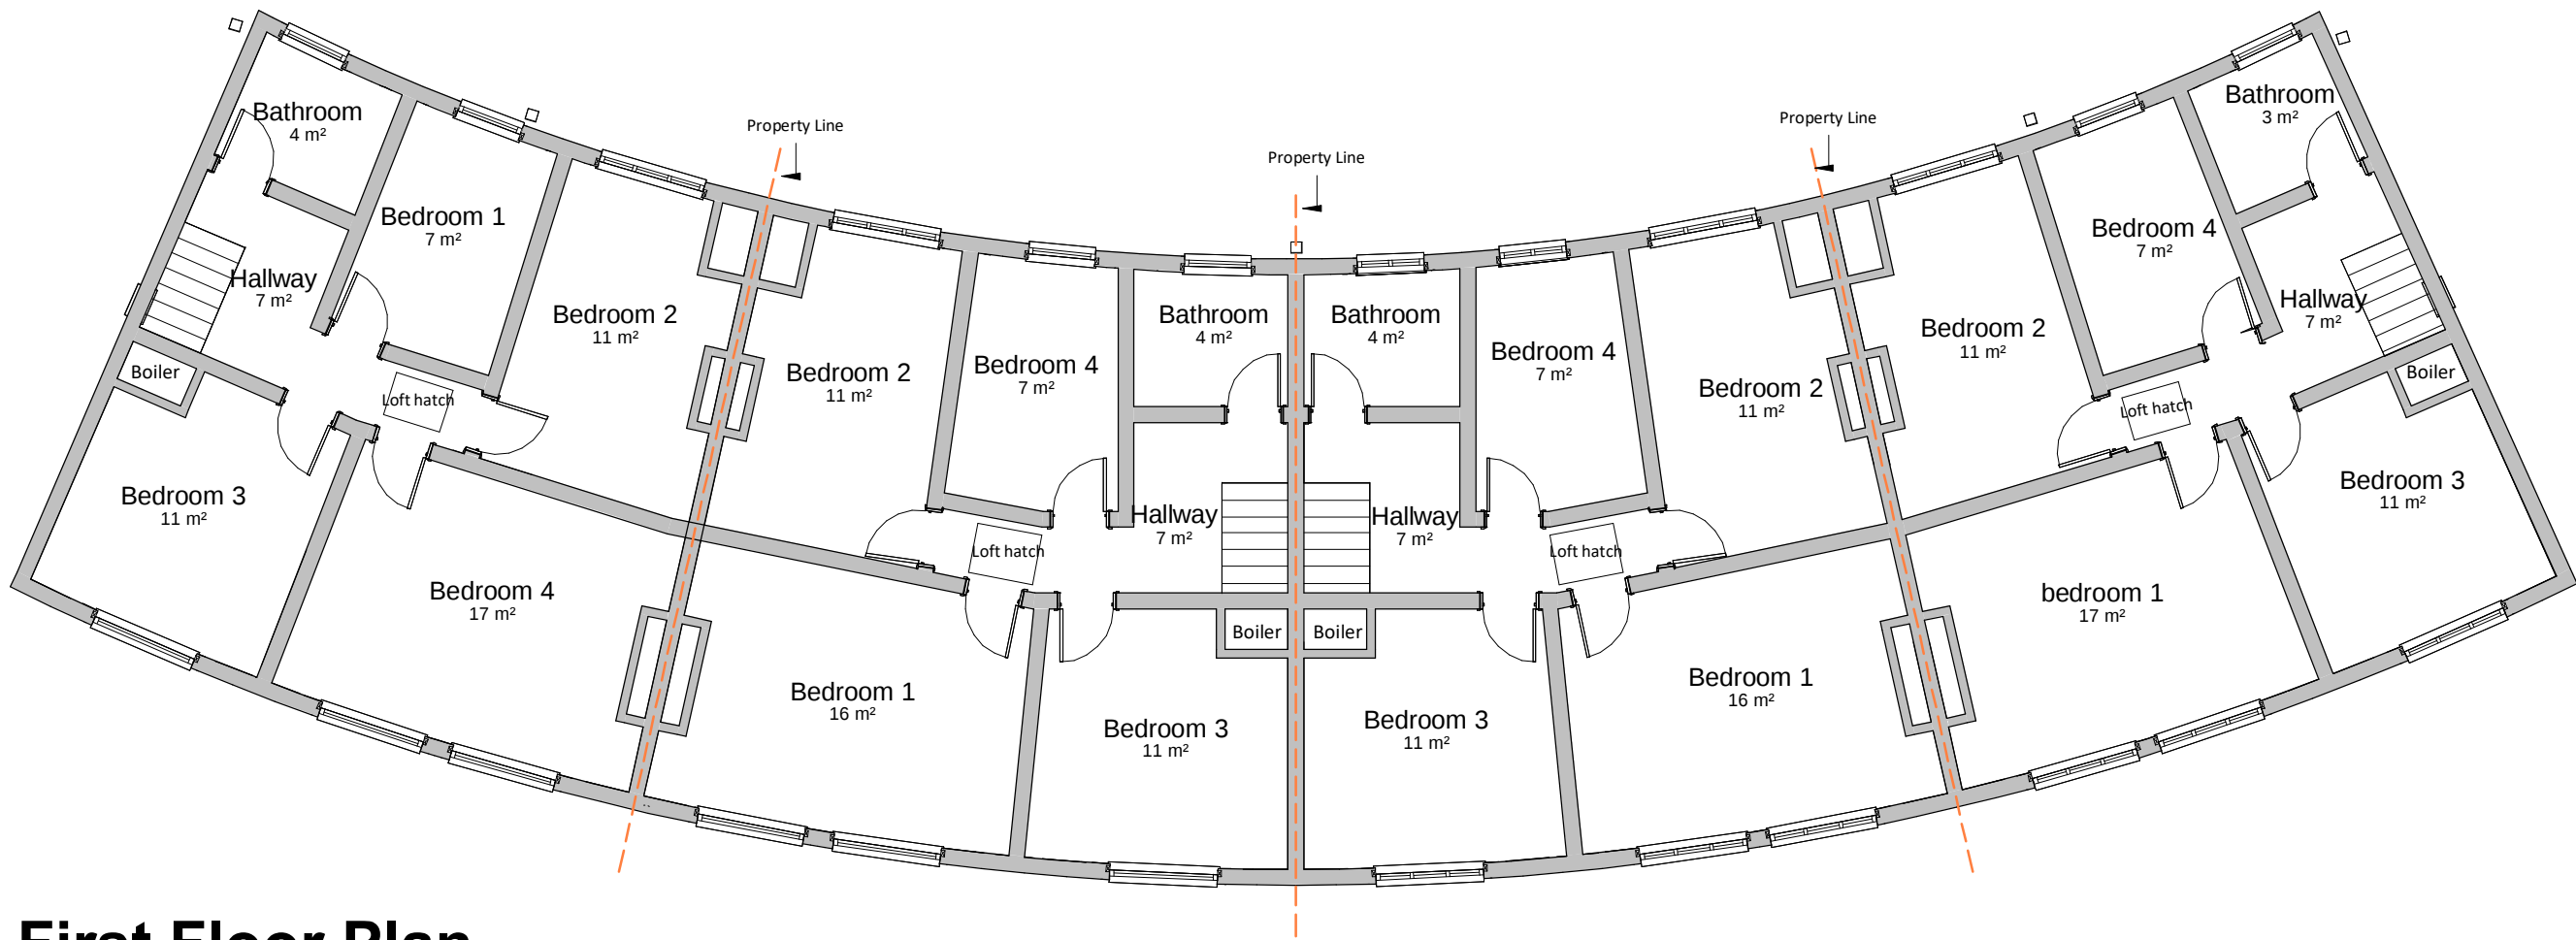

Ground Floor Plan
1 : 100

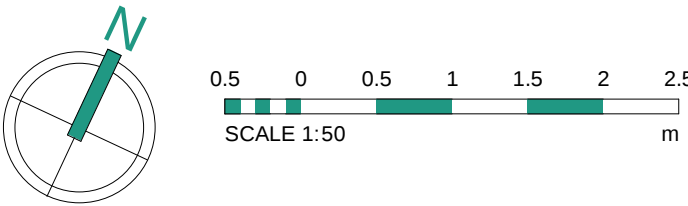

First Floor Plan
1 : 100

Rev	Date	Int	Description
-----	------	-----	-------------

btp
ARCHITECTS

RIBA
Chartered Practice

CLIENT:
Kirklees Council

PROJECT:
1-7 Browning Road, Deighton

DESCRIPTION:
Existing Floor Plans

PURPOSE OF ISSUE:
Planning

DRAWN BY:	CHECKED	DATE:	SCALE @ A2:
JW	LB	25.07.23	1 : 100

JOB NO:	STATUS CODE:	DRAWING NO:	REV
4134	S2	105	

FILE IDENTIFIER:
BR-BTP-00-ZZ-DR-A-4134_105