


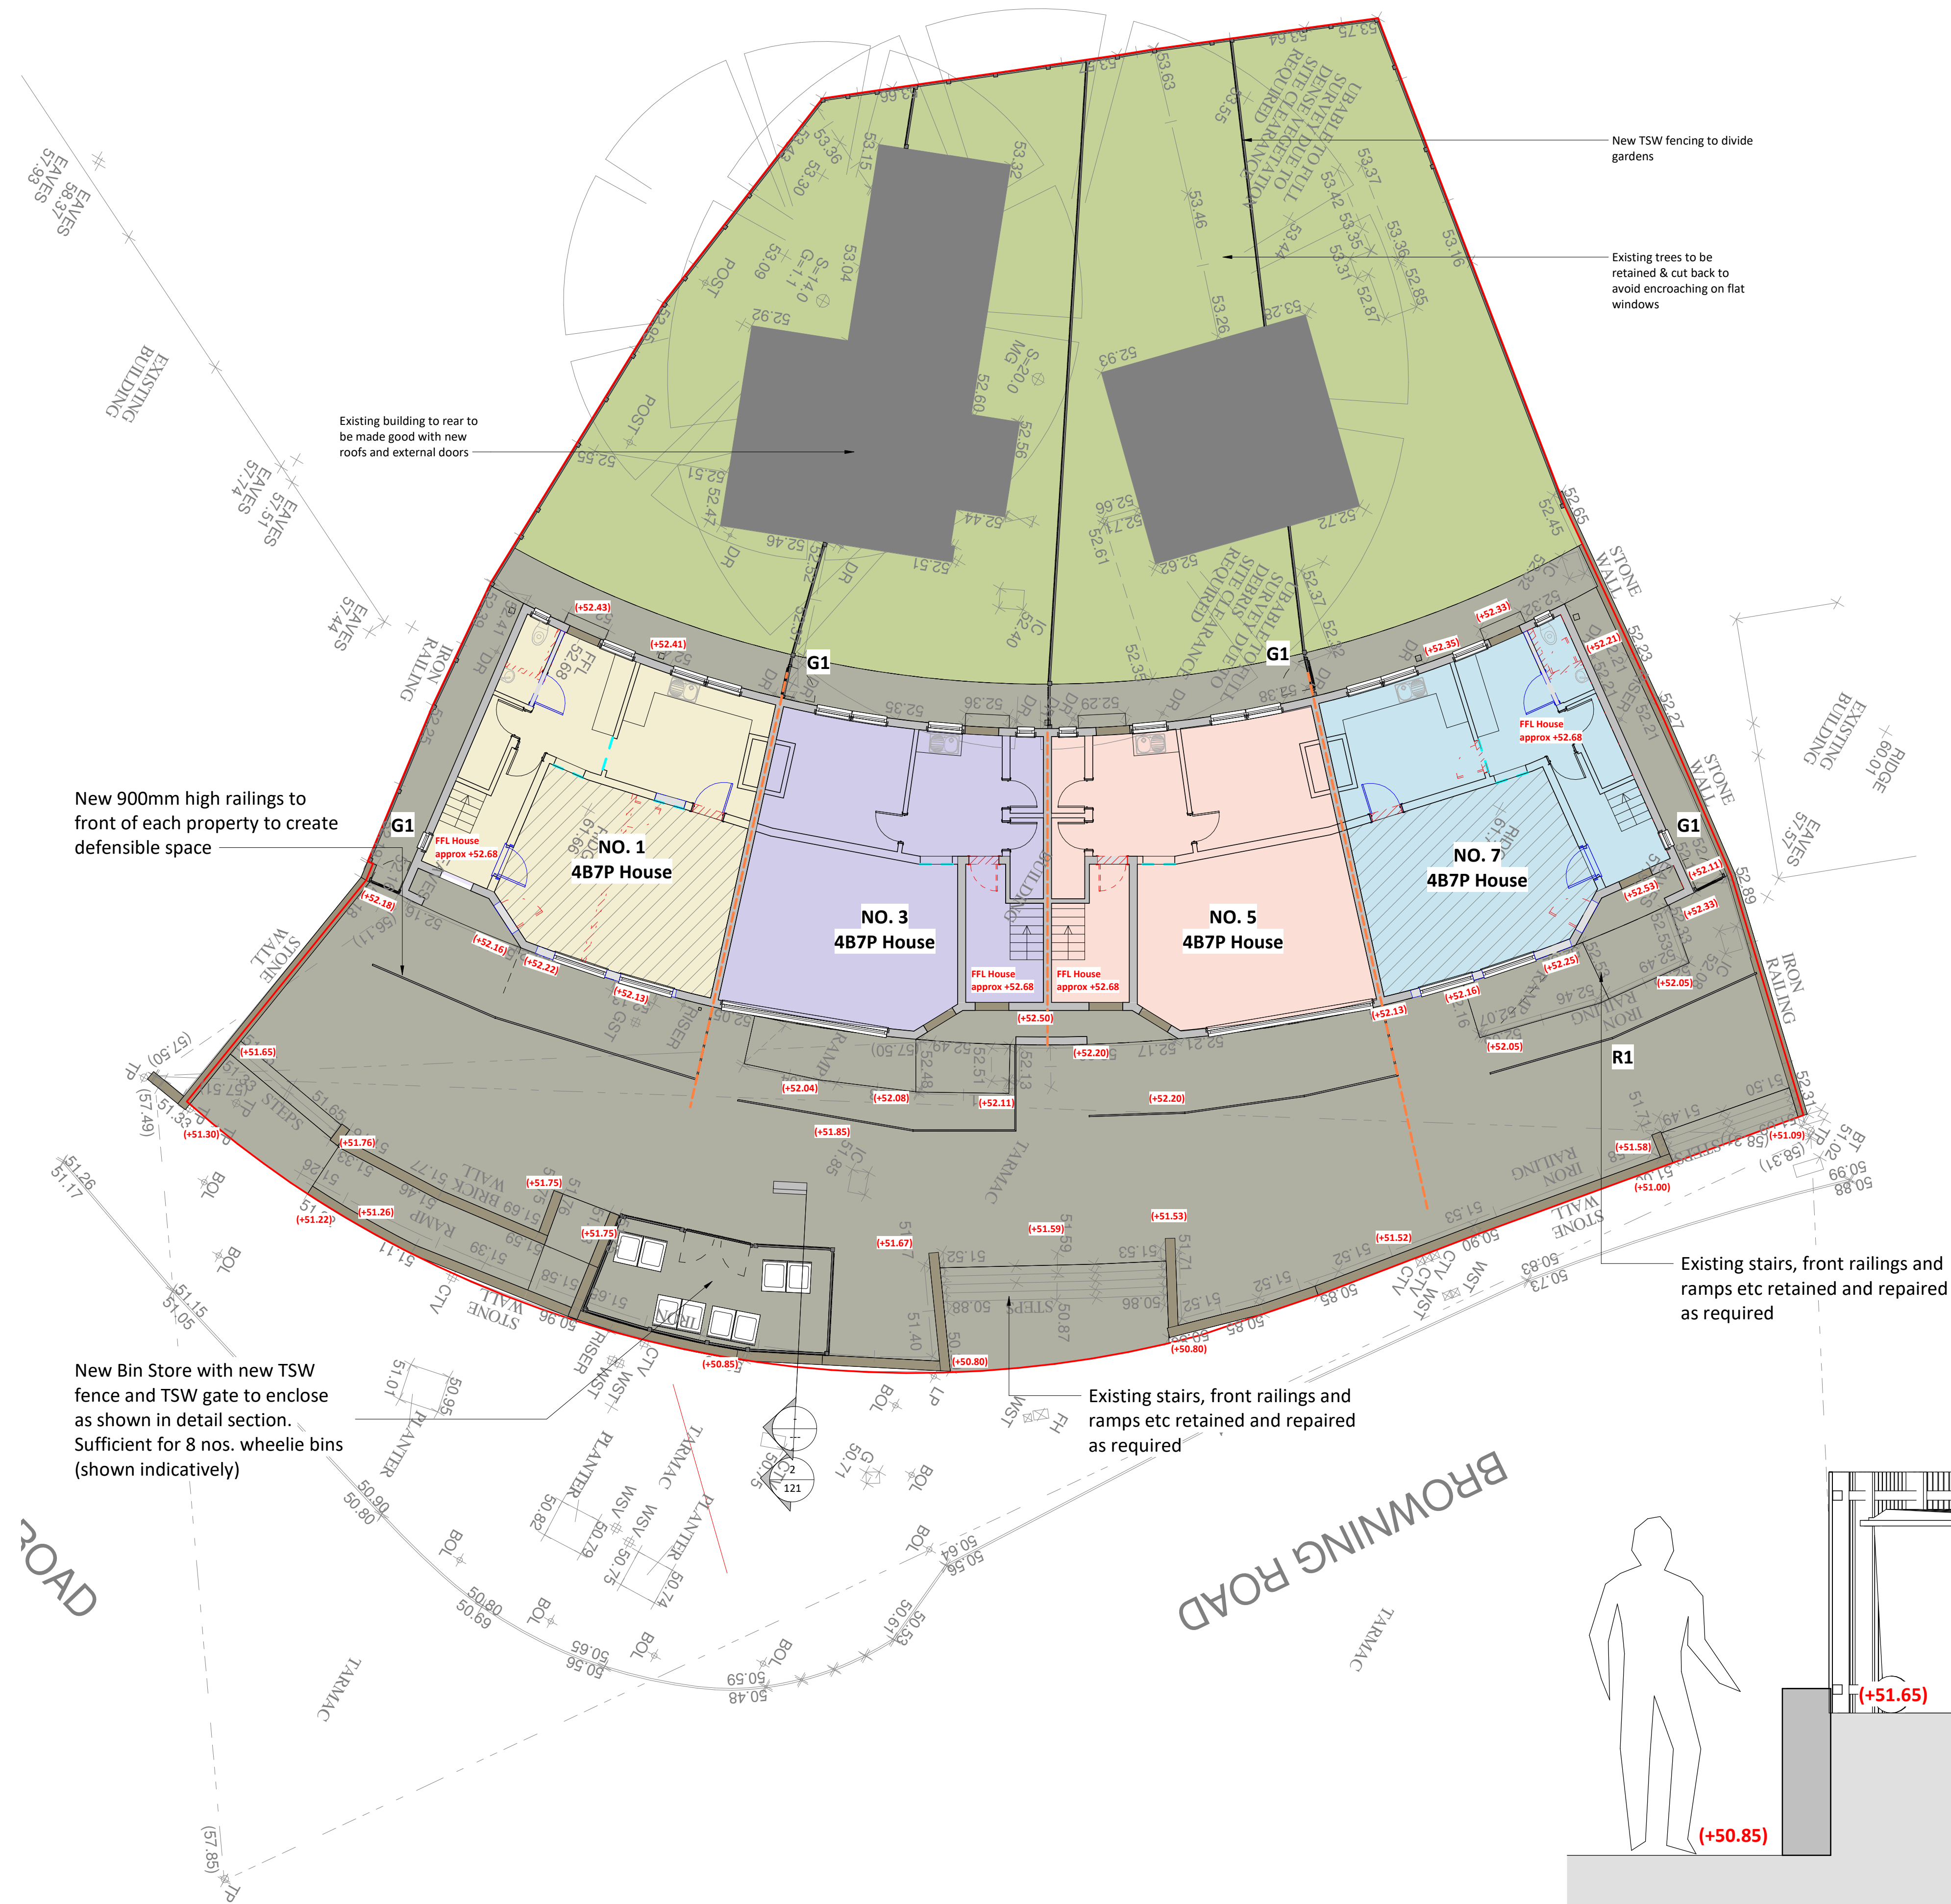

Bin Store Fence Heights Section


1 : 20

Note: Layout subject to confirmation of Red Line Boundary.

KEY

Blue - Levels as Proposed

(Red - Levels as Existing)

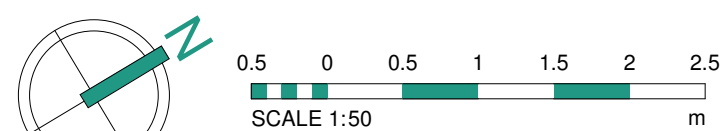

8	24.04.24	LB	Drawing updated following Client comments
7	22.04.24	LB	Drawing updated following Planning (Waste management) comments
6	24.01.24	LB	Layout amended following Client meeting and LA comments
5	19.12.23	LB	Layout amended following Client meeting and LA comments
4	18.10.23	LB	Frontage amended following Highways comments
3	28.07.23	LB	Drawing updated following Client comments
2	26.07.23	LB	Drawing updated following Client comments. Drawing status changed to Planning.
1	21.07.23	LB	Drawing overlaid with pedestrian routes
Rev	Date	Int	Description



CLIENT:
Kirklees Council

PROJECT:
1-7 Browning Road, Deighton

DESCRIPTION:
Proposed Site Plan and Access

PURPOSE OF ISS

DRAWN BY:	CHECKED	DATE:	SCALE @ A1:
JW	LB	28.10.22	As indicated

JOB NO:	STATUS CODE:	DRAWING NO:	REV
4134	S0	121	8

FILE IDENTIFIER:
BR-BTP-00-ZZ-DR-A-4134_121.8

Elizabeth House 486 Didsbury Road Heaton Mersey Stockport SK4 3BS
0161 443 1221 info@bernardtaylor.co.uk www.btparchitects.co.uk

1 : 100