
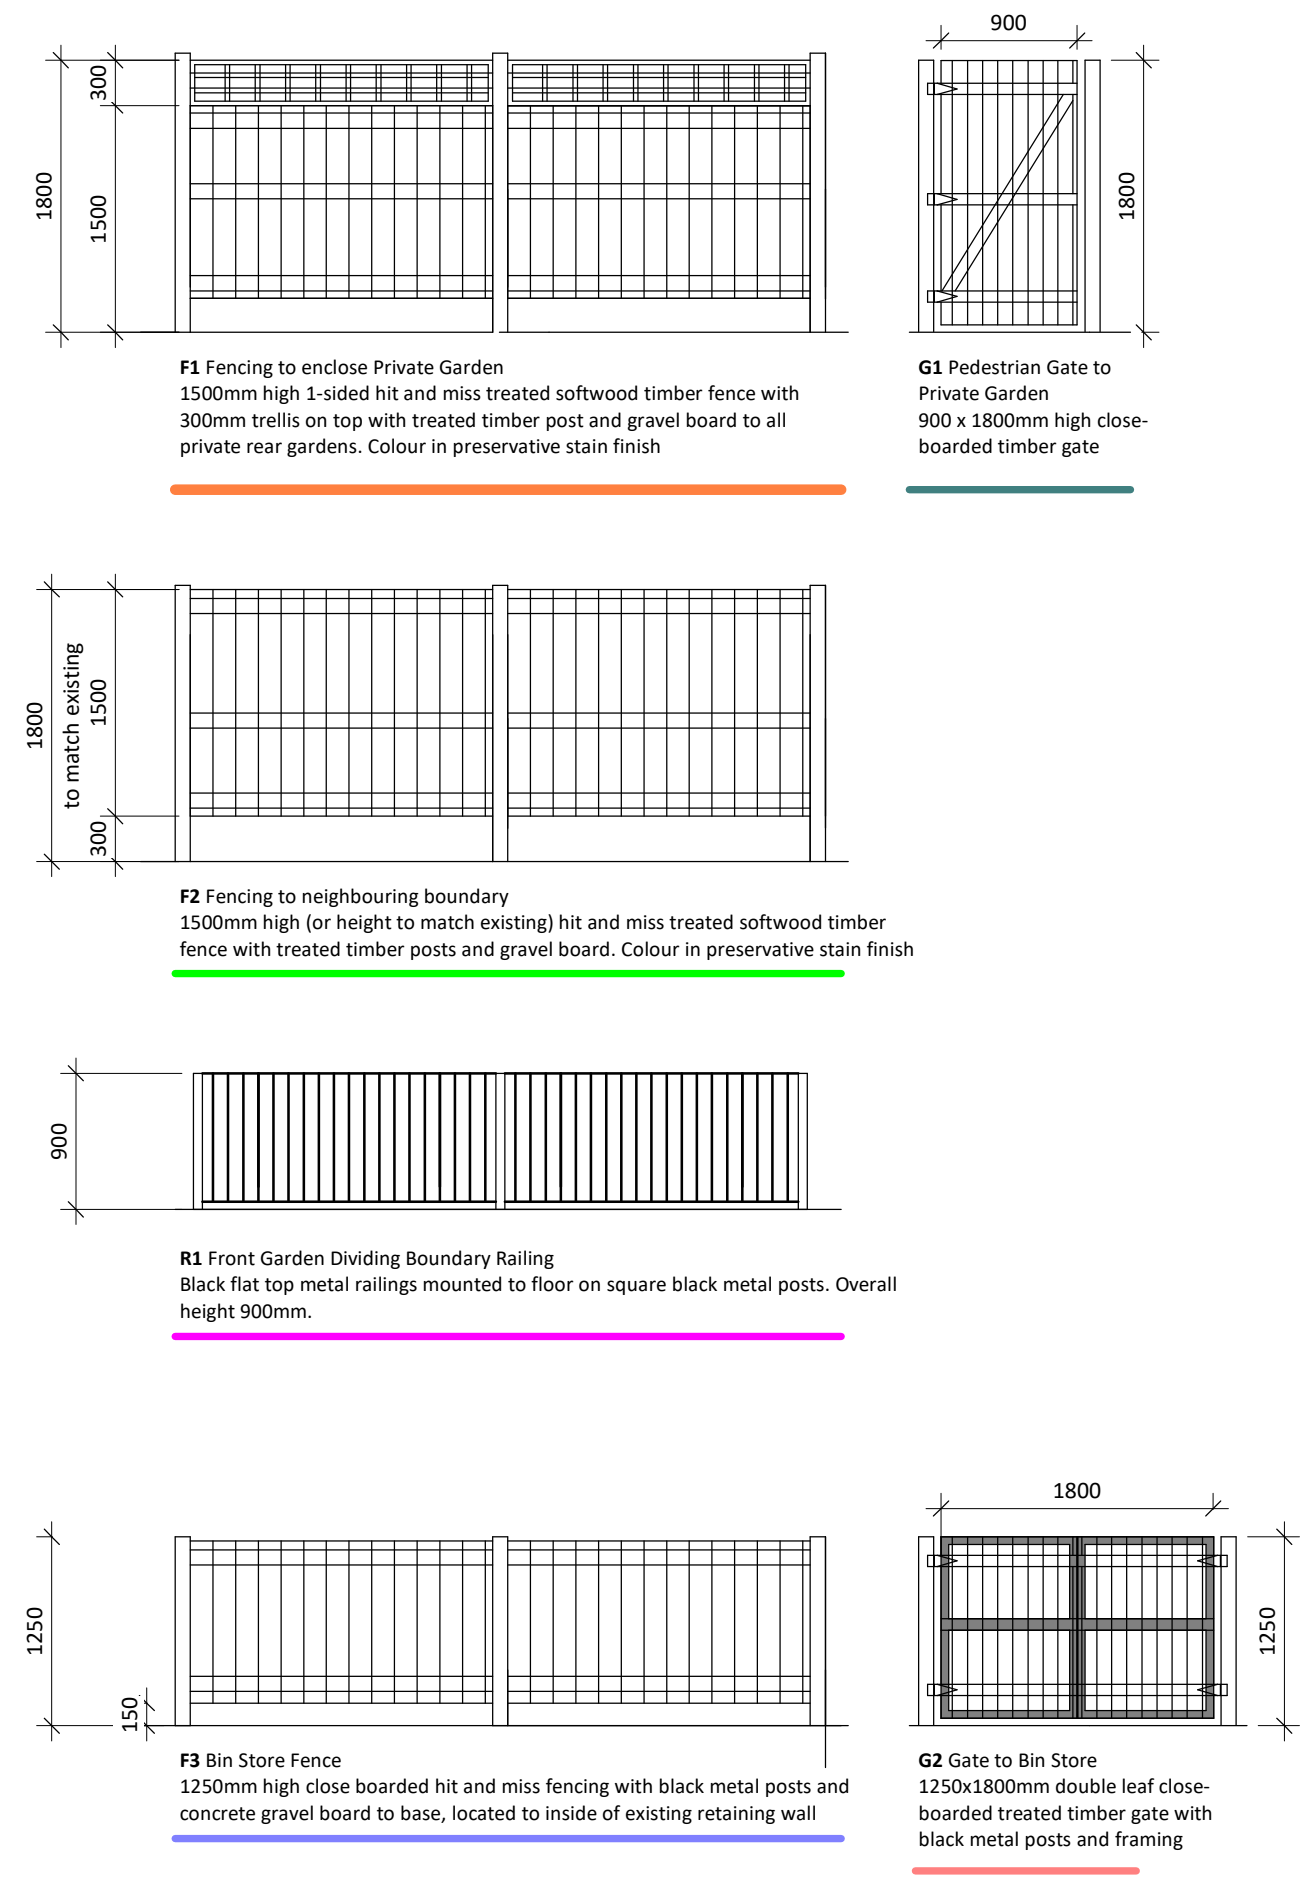


Boundary Site Plan

1 : 100

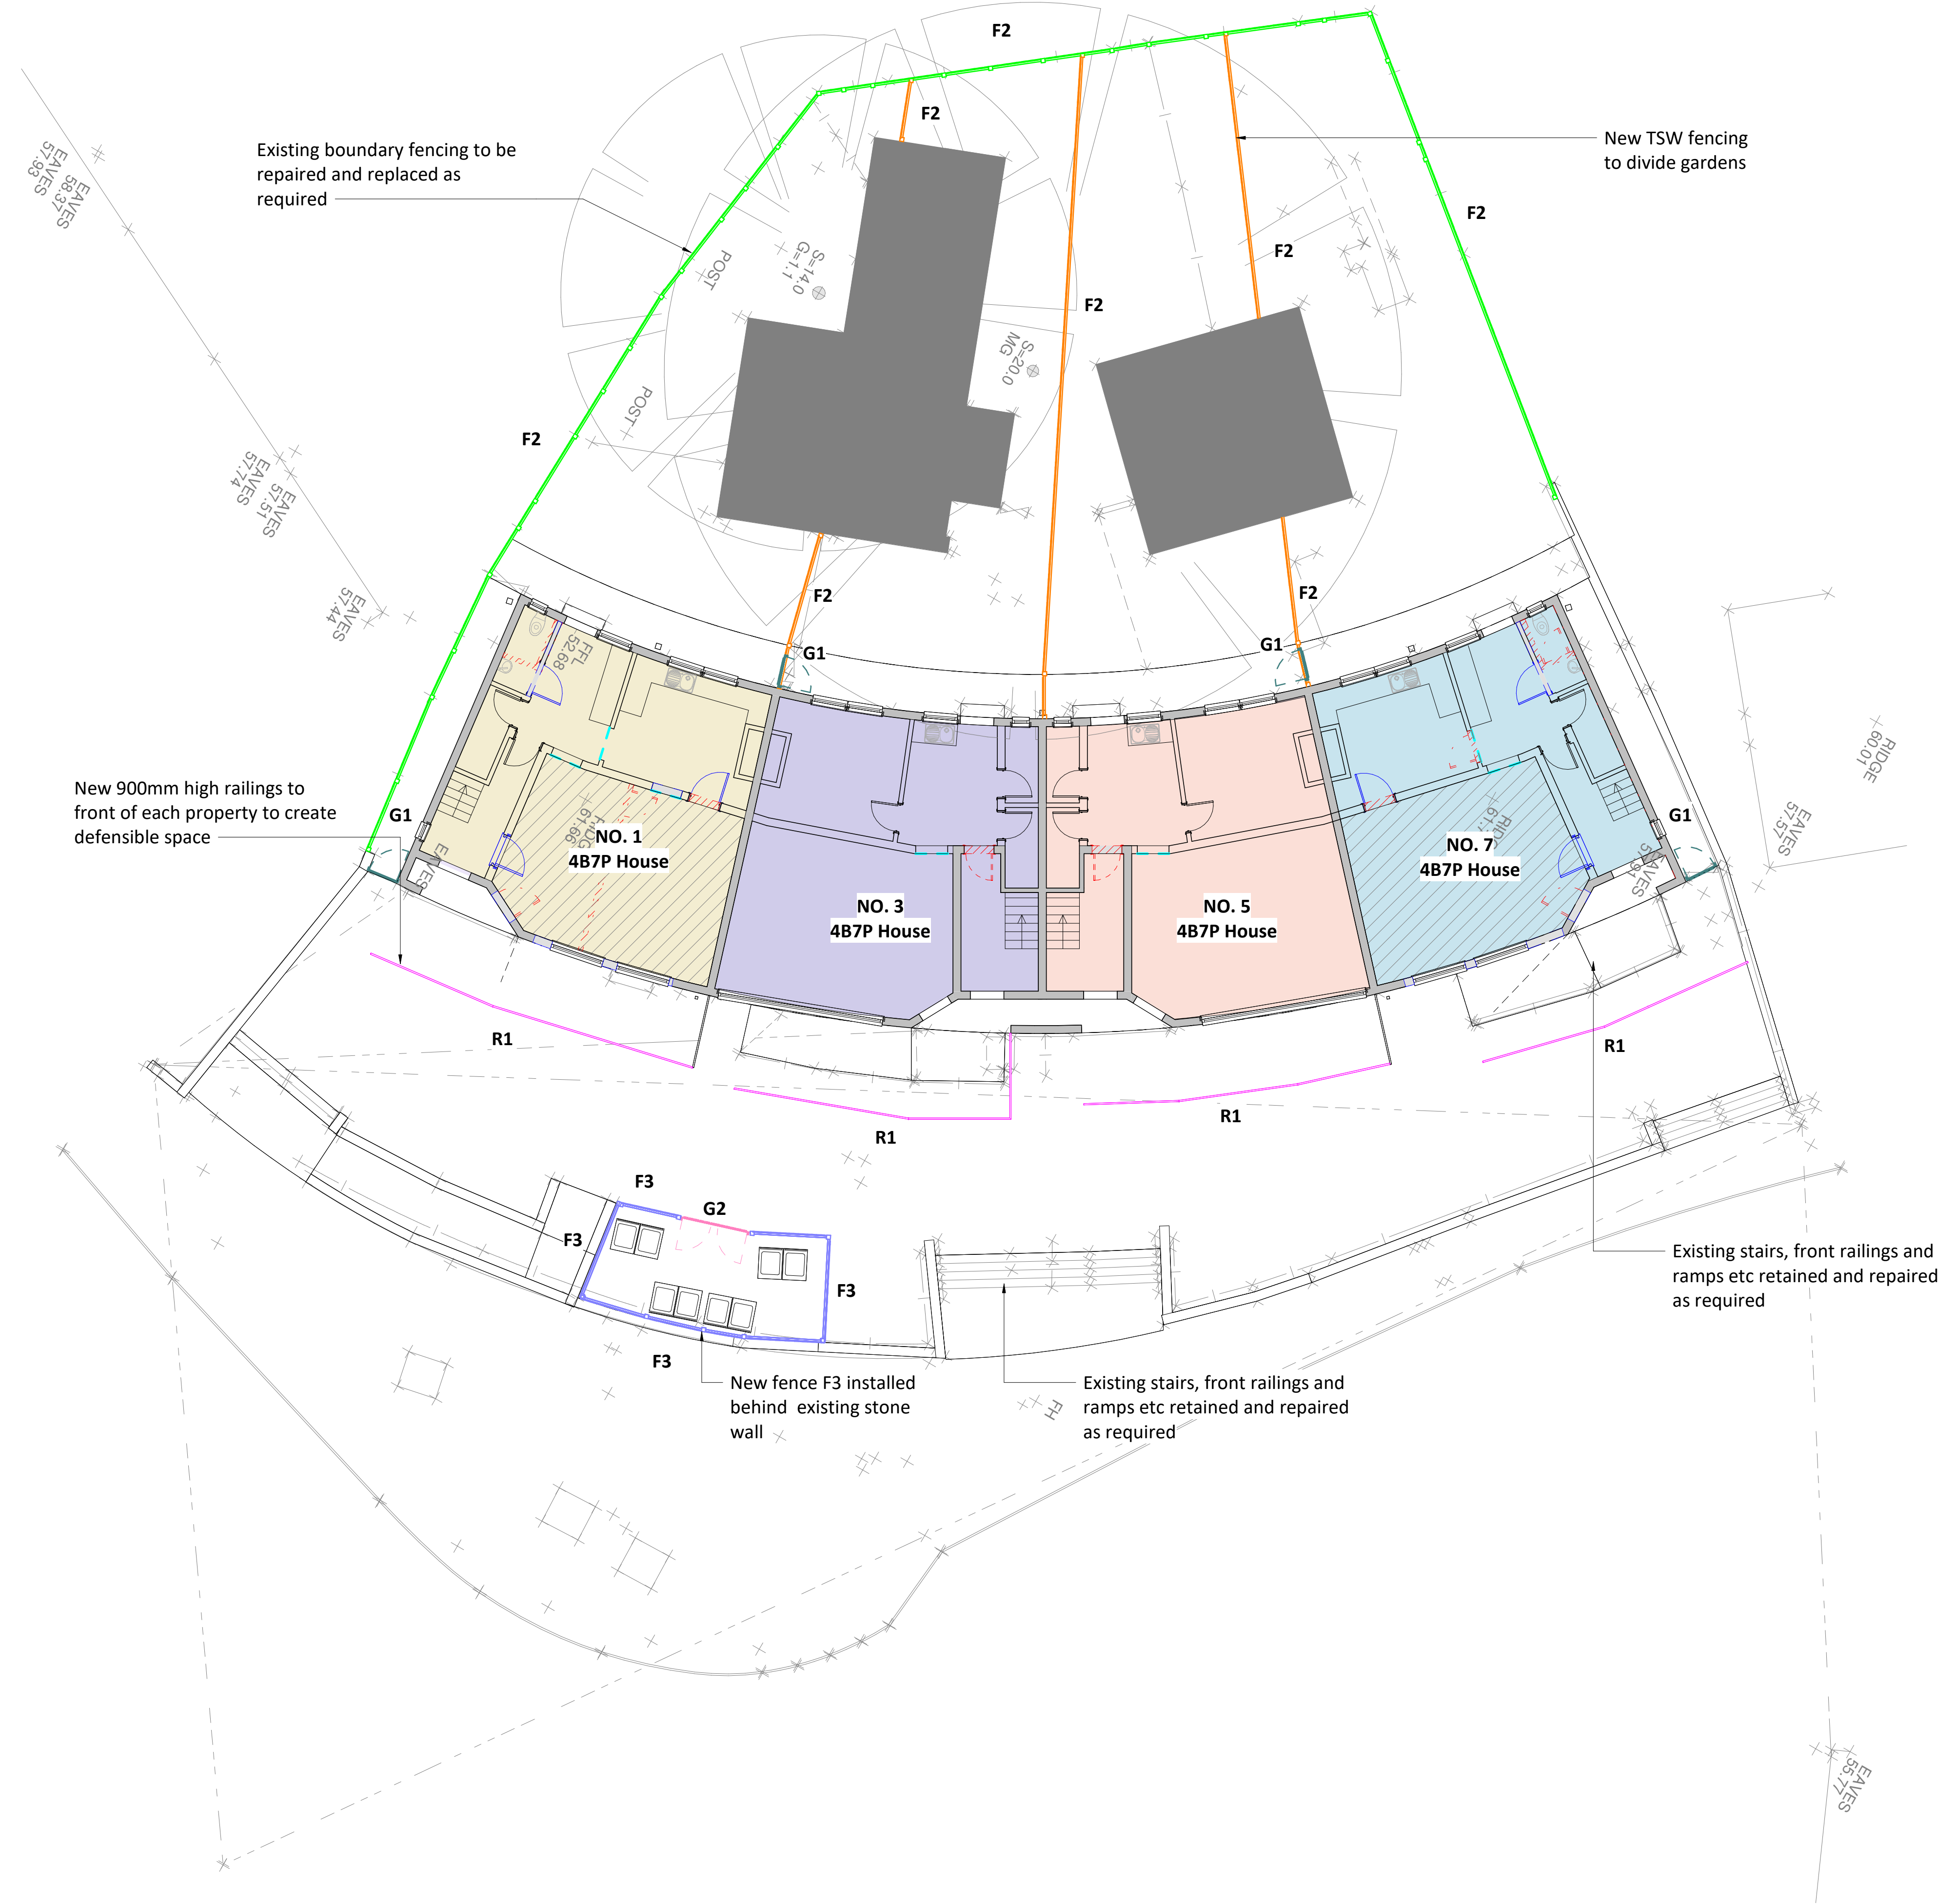

Boundary Treatments

1 : 50


Note: Layout subject to confirmation of Red Line Boundary.

KEY

Blue - Levels as Proposed

(Red - Levels as Existing)

DO NOT SCALE FROM THIS DRAWING
ALL DIMENSIONS MUST BE CHECKED ON SITE BY
CONTRACTOR PRIOR TO CONSTRUCTION

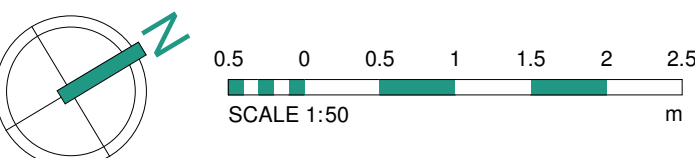

4	24.04.24	LB	Drawing updated following Client comments
3	22.04.24	LB	Drawing updated following Planning (Waste management) comments
2	18.10.23	LB	Frontage amended following Highways comments
1	28.07.23	LB	Drawing updated following Client comments
Rev	Date	Int	Description



CLIENT:
Kirklees Council

PROJECT:
1-7 Browning Road, Deighton

DESCRIPTION:
Boundary Details

PURPOSE OF ISSUE:
Planning

DRAWN BY: CHECKED DATE: SCALE @ A1:
JW LB 28.10.22 As indicated

JOB NO: STATUS CODE: DRAWING NO: REV
4134 S0 125 4

FILE IDENTIFIER:
BR-BTP-00-ZZ-DR-A-4134_125.4

Elizabeth House 486 Didsbury Road Heaton Mersey Stockport SK4 3BS
0161 443 1221 info@bernardtaylor.co.uk www.btparchitects.co.uk