



SOUTH ELEVATION  
1:100




EAST ELEVATION  
1:100




NORTH ELEVATION  
1:100



WEST ELEVATION  
1:100

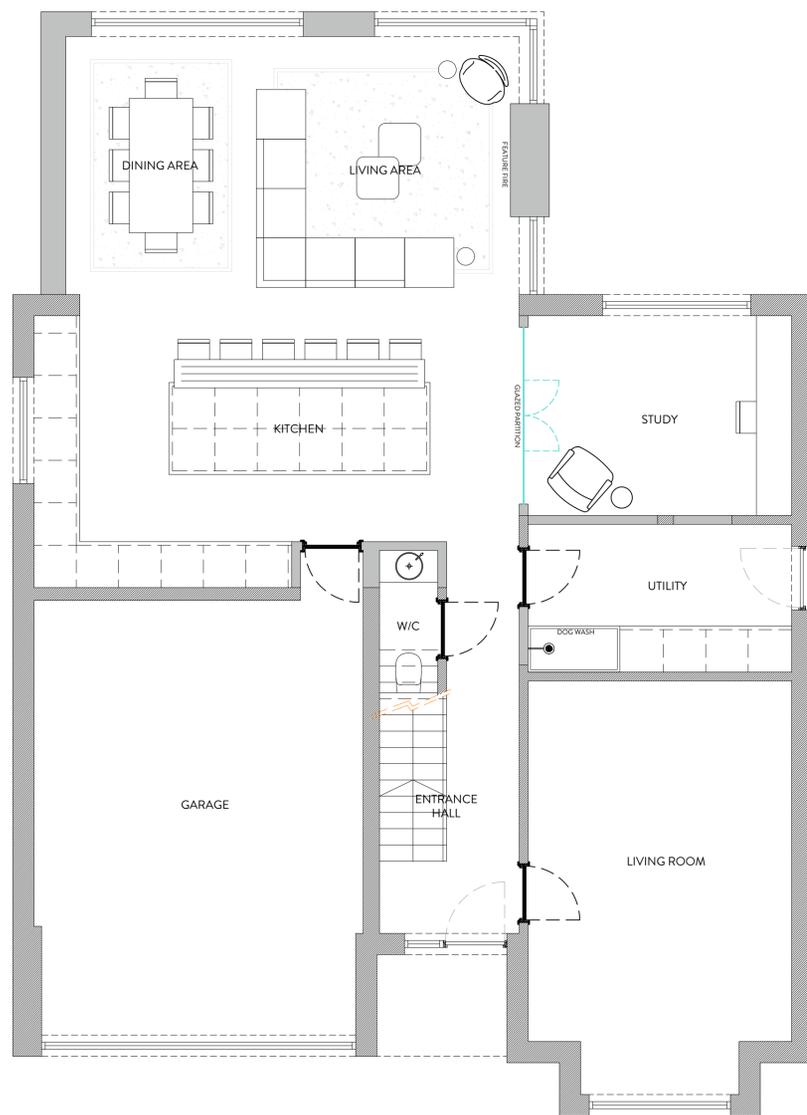

GROUND FLOOR PLAN  
1:50

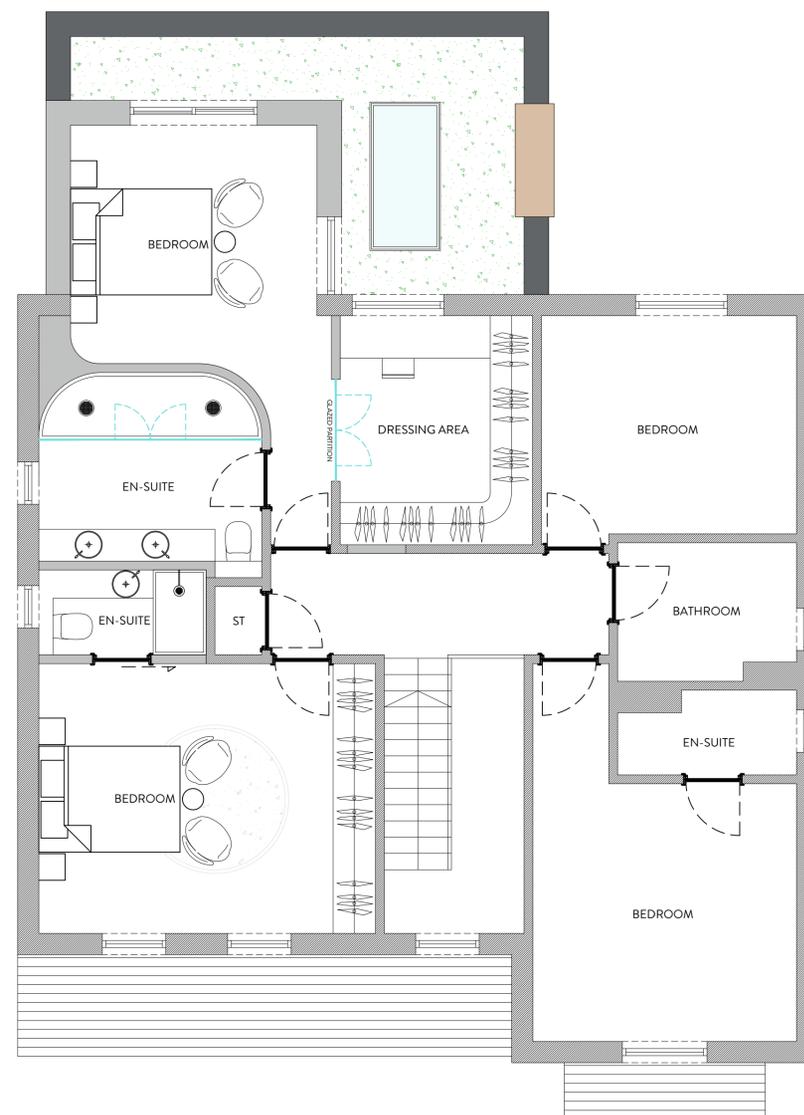

FIRST FLOOR PLAN  
1:50



REVISION	DESCRIPTION	DATE	NOTES
A	ALTERATIONS TO PLANNERS COMMENTS	25/10/23	
B	ALTERATIONS TO PLANNERS COMMENTS	26/10/23	

STATUS <b>PLANNING DRAWING</b>		PROJECT TITLE <b>MOORSIDE COURT</b>	
DRAWING TITLE <b>PROPOSED GA</b>			
SCALE 1:50	DRAWN EG	CHECKED JH	PROJECT REFERENCE ODS 23/720
PAPER SIZE A1	DWG NUMBER (20)001	DATE 05/05/23	REVISION B
CLIENT MR J O'HARA		ORANGE DESIGN STUDIO. ARCHITECTURAL PRACTICE hello@orangedesignstudio.co.uk 59A, Huddersfield Road, Mirfield, WF14 8AA orangedesignstudio.co.uk 01924 650930 COPYRIGHT © ORANGE DESIGN STUDIO LIMITED	