




IF IN ANY DOUBT PLEASE ASK THE ARCHITECT FOR CLARIFICATION.
DO NOT SCALE FROM DRAWING. ALL DIMENSIONS TO BE CHECKED ON SITE
THE COPYRIGHT FOR THESE DRAWINGS REMAINS THE PROPERTY OF THE ARCHITECT,
THEY MUST NOT BE REPRODUCED IN ANY WAY WITHOUT THE ARCHITECT'S PRIOR
WRITTEN CONSENT.

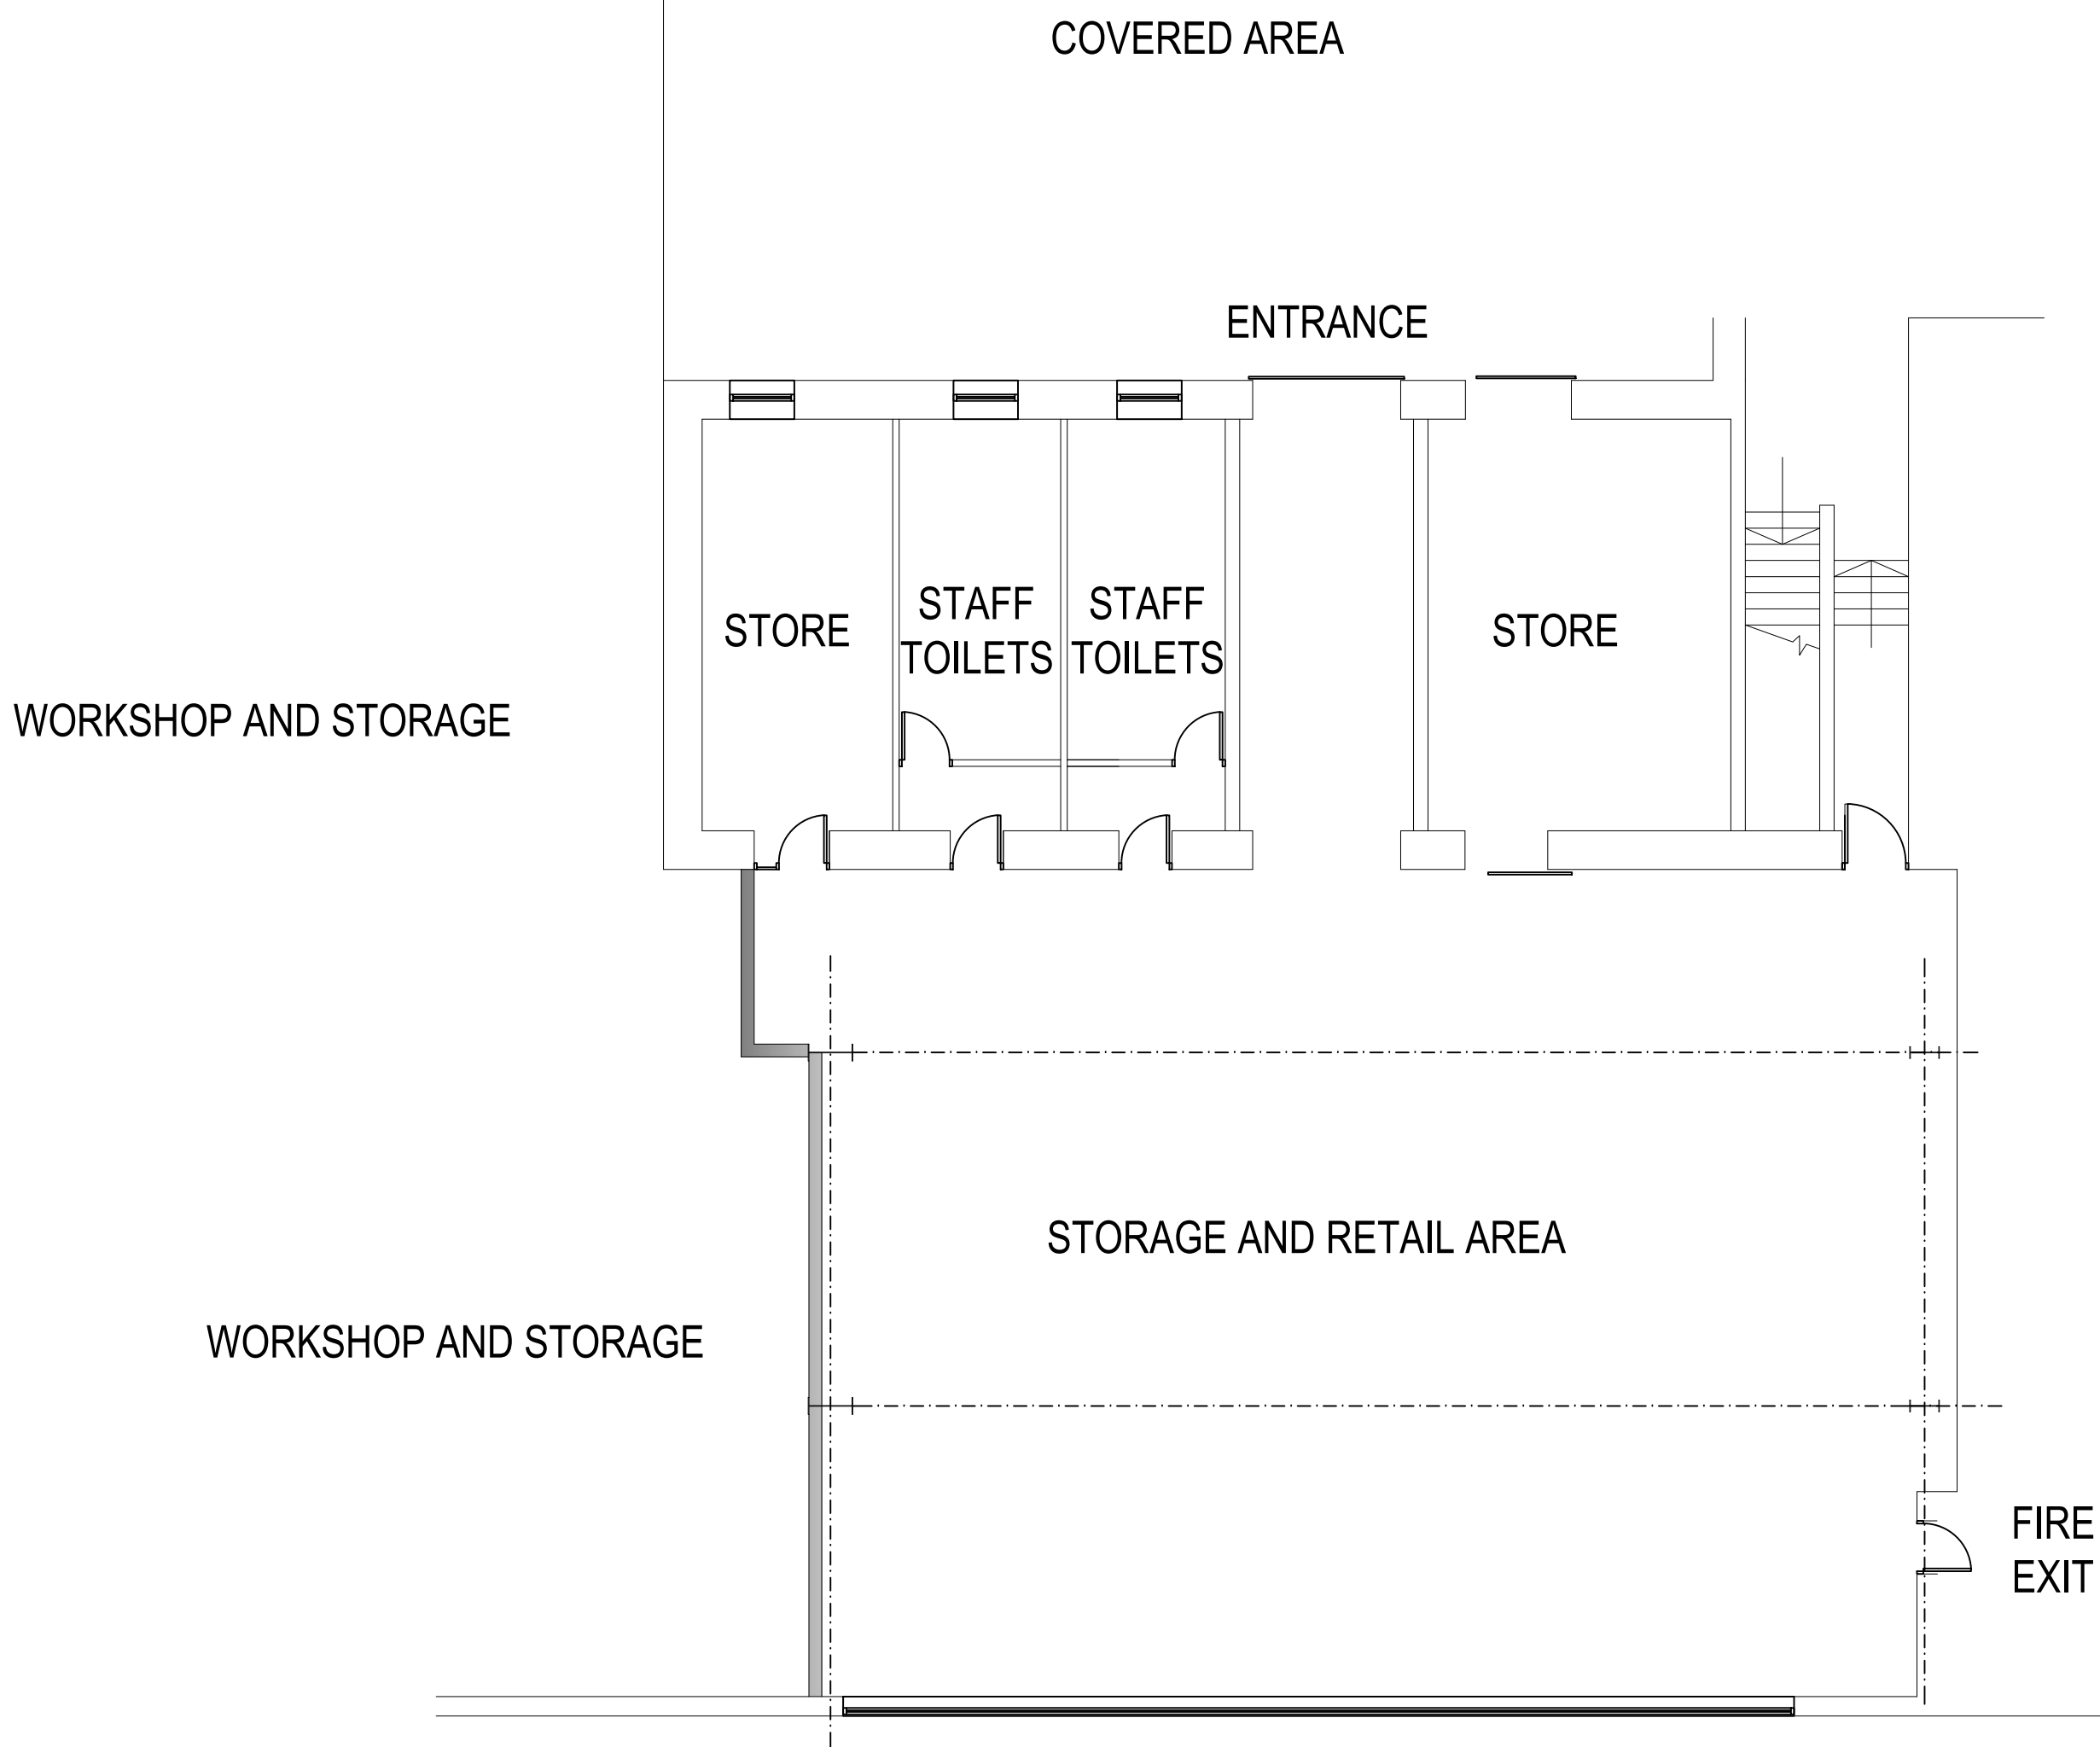


PROPOSED GROUND FLOOR PLAN

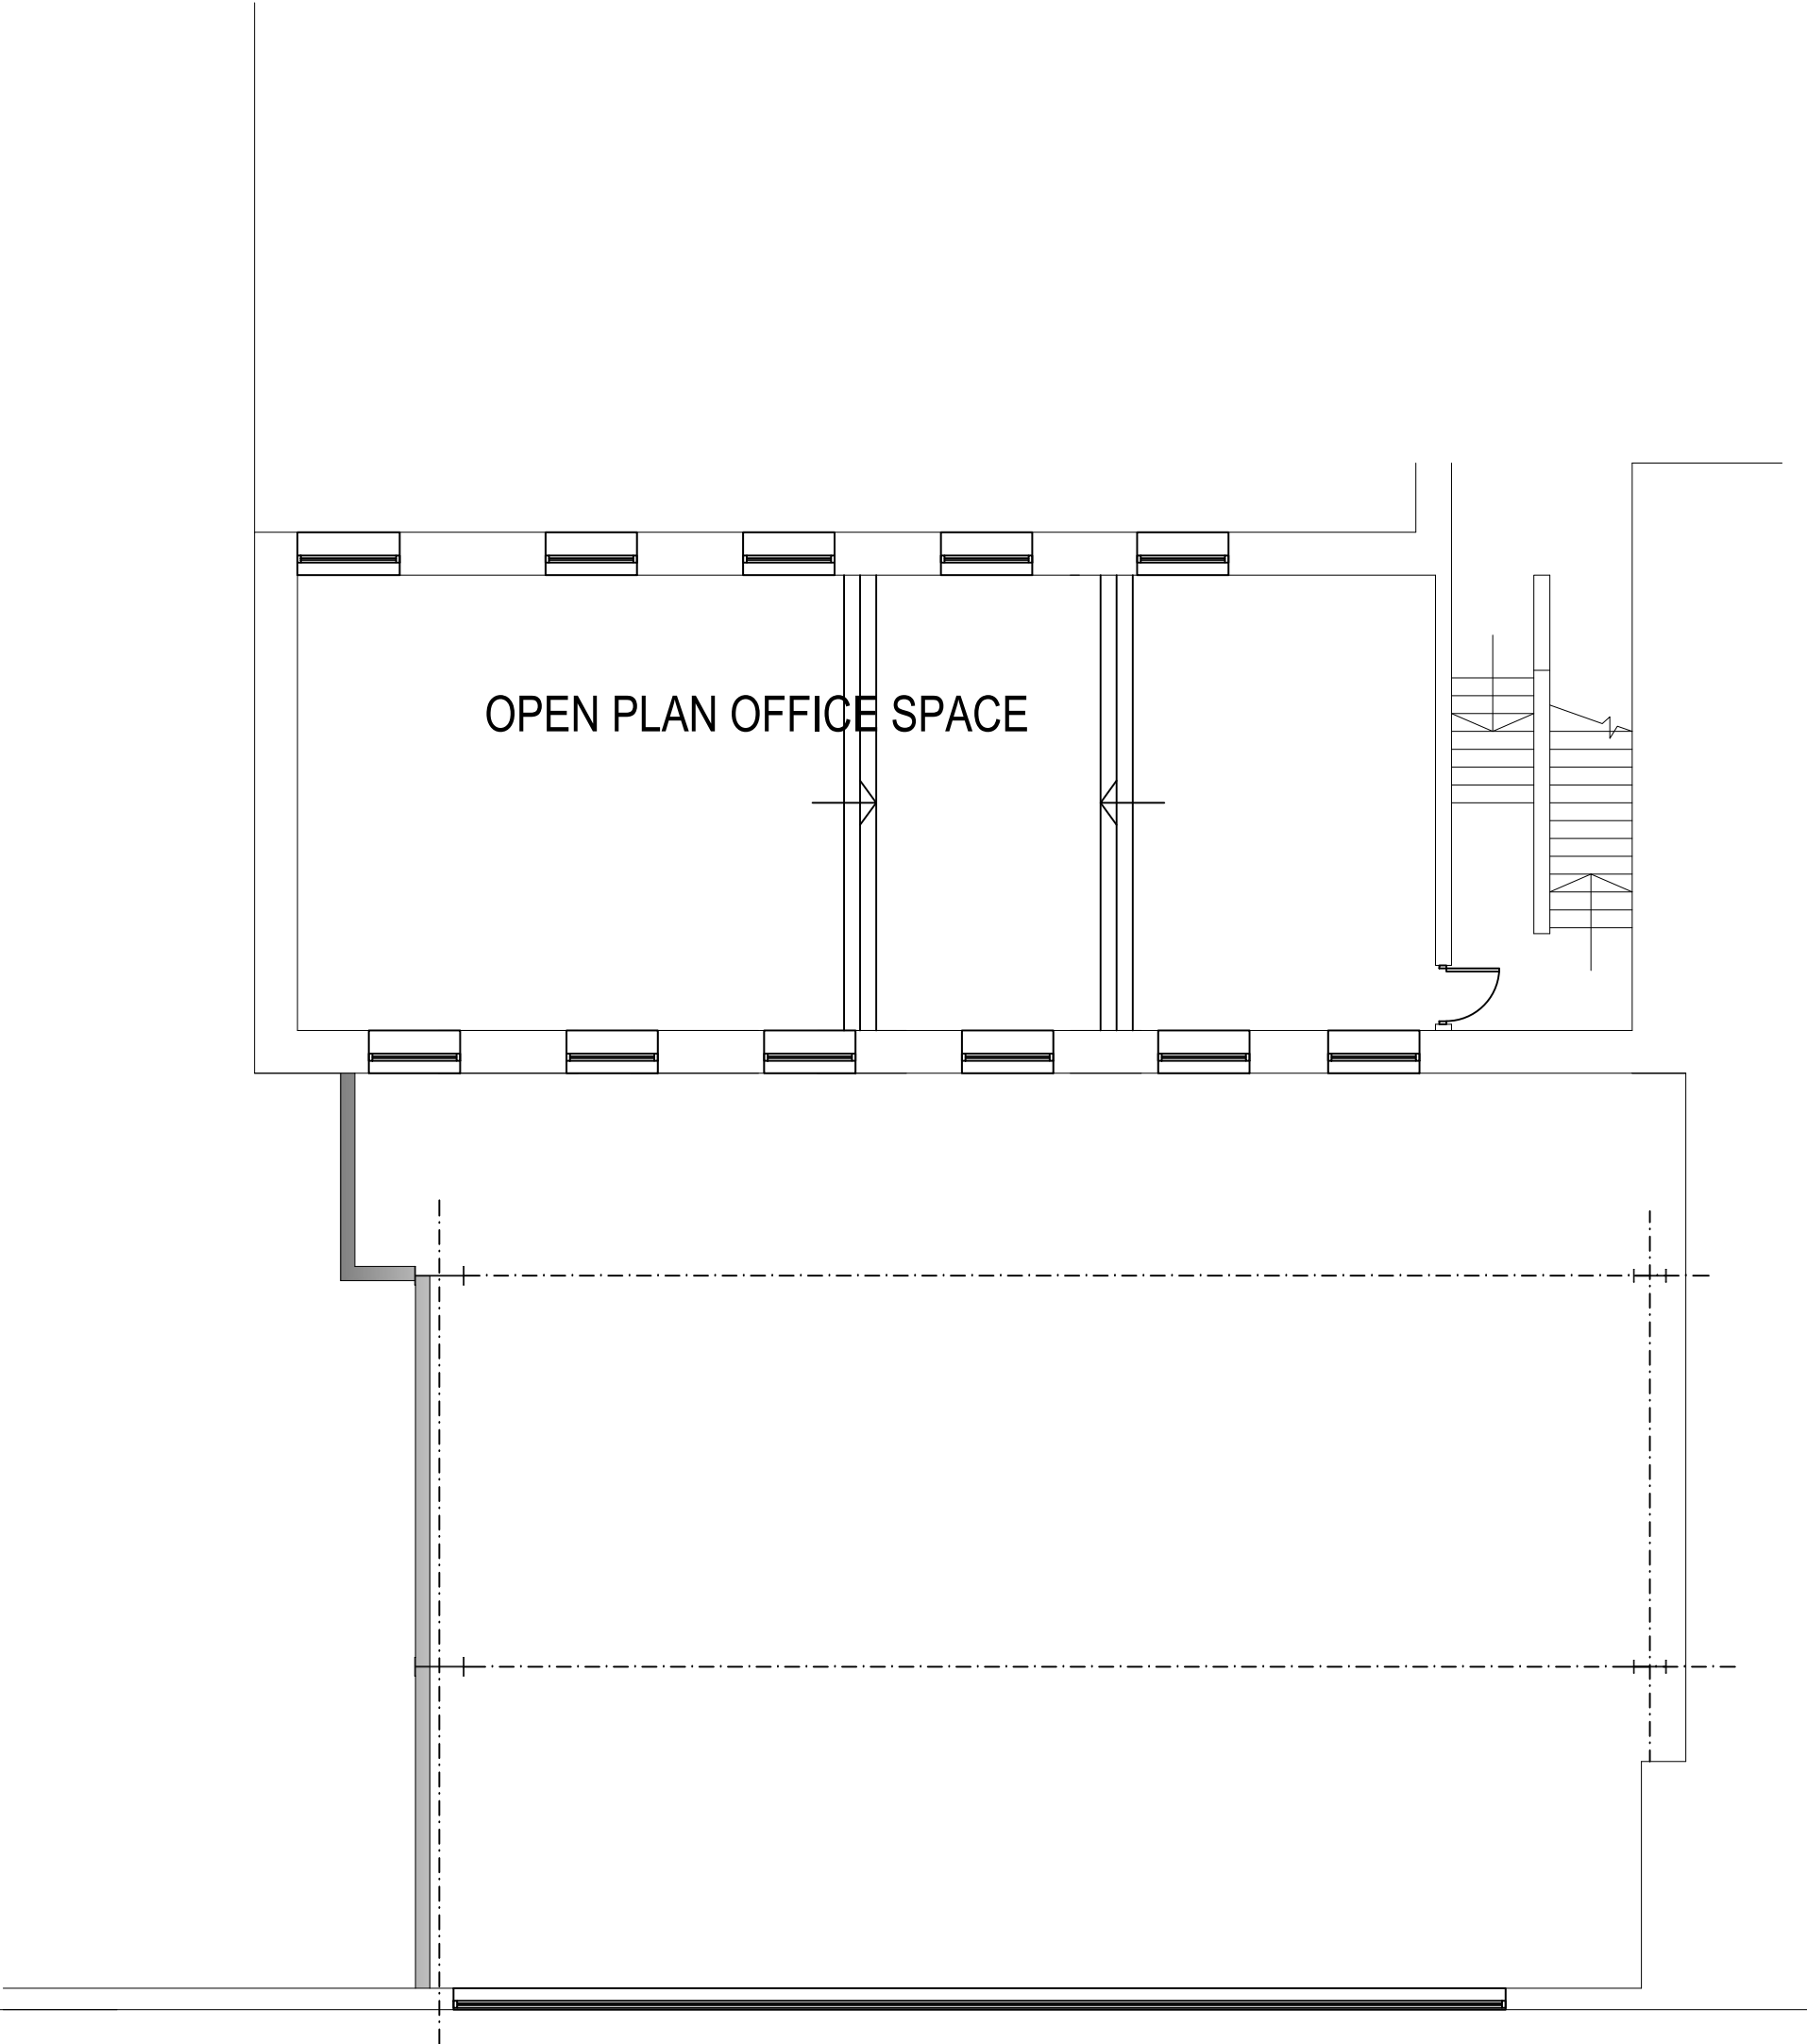

PROPOSED FIRST FLOOR PLAN

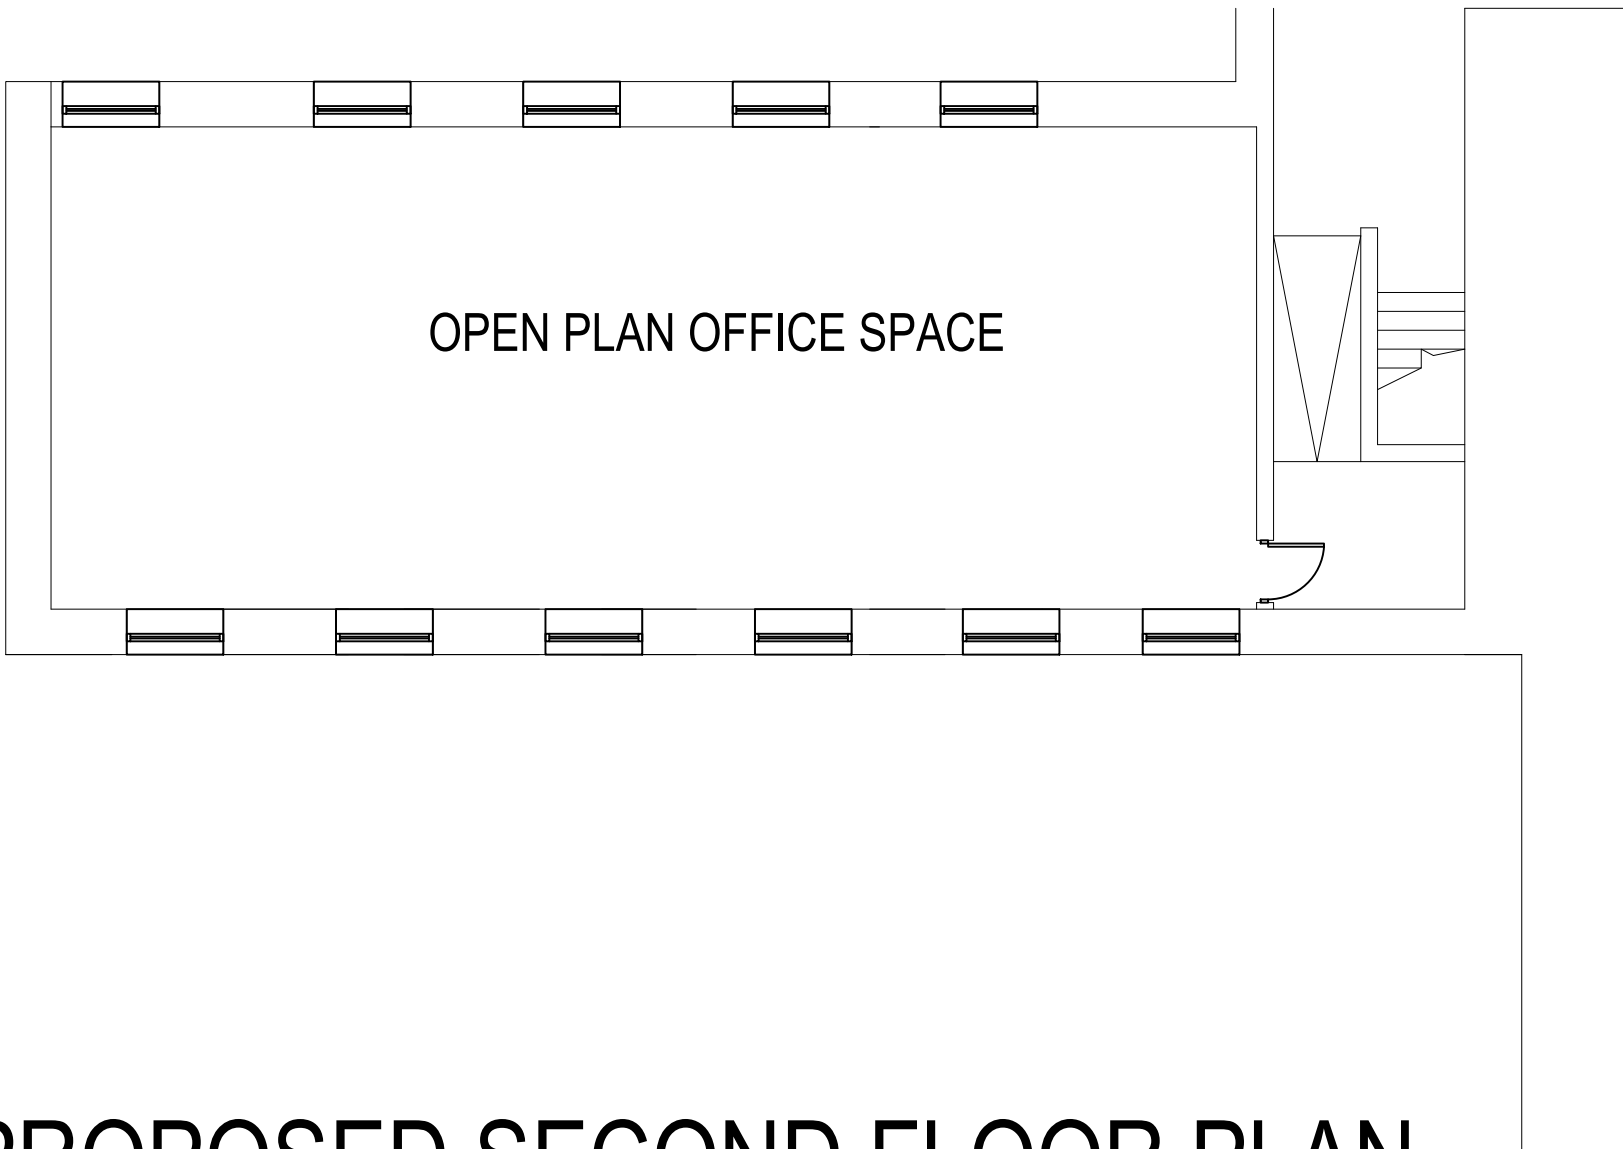

PROPOSED SECOND FLOOR PLAN

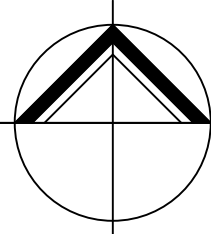

**NORTHERN
DESIGN**

(OLDHAM)
CHARTED ARCHITECTS

NORTHERN DESIGN
17 STATION LANE
GROTTON
OLDHAM
OL4 5GY
TELEPHONE : 07753 859616

CLIENT	J M BUILDING LTD		
PROJECT	PROPOSED CHANGE OF USE PART DOGLEY MILLS WAKEFIELD ROAD		
DRAWING TITLE	PROPOSED FLOOR PLANS		
Rev.	Notes	Date	Drawn
*	*	*	*
SCALE	1:100 AT A1	08.23	AD
PROJECT No.	DRAWING No.	Rev.	
2204	04	-	