




IF IN ANY DOUBT PLEASE ASK THE ARCHITECT FOR CLARIFICATION.  
 DO NOT SCALE FROM DRAWING. ALL DIMENSIONS TO BE CHECKED ON SITE.  
 THE COPYRIGHT FOR THESE DRAWINGS REMAINS THE PROPERTY OF THE ARCHITECT.  
 THEY MUST NOT BE REPRODUCED IN ANY WAY WITHOUT THE ARCHITECT'S PRIOR  
 WRITTEN CONSENT.

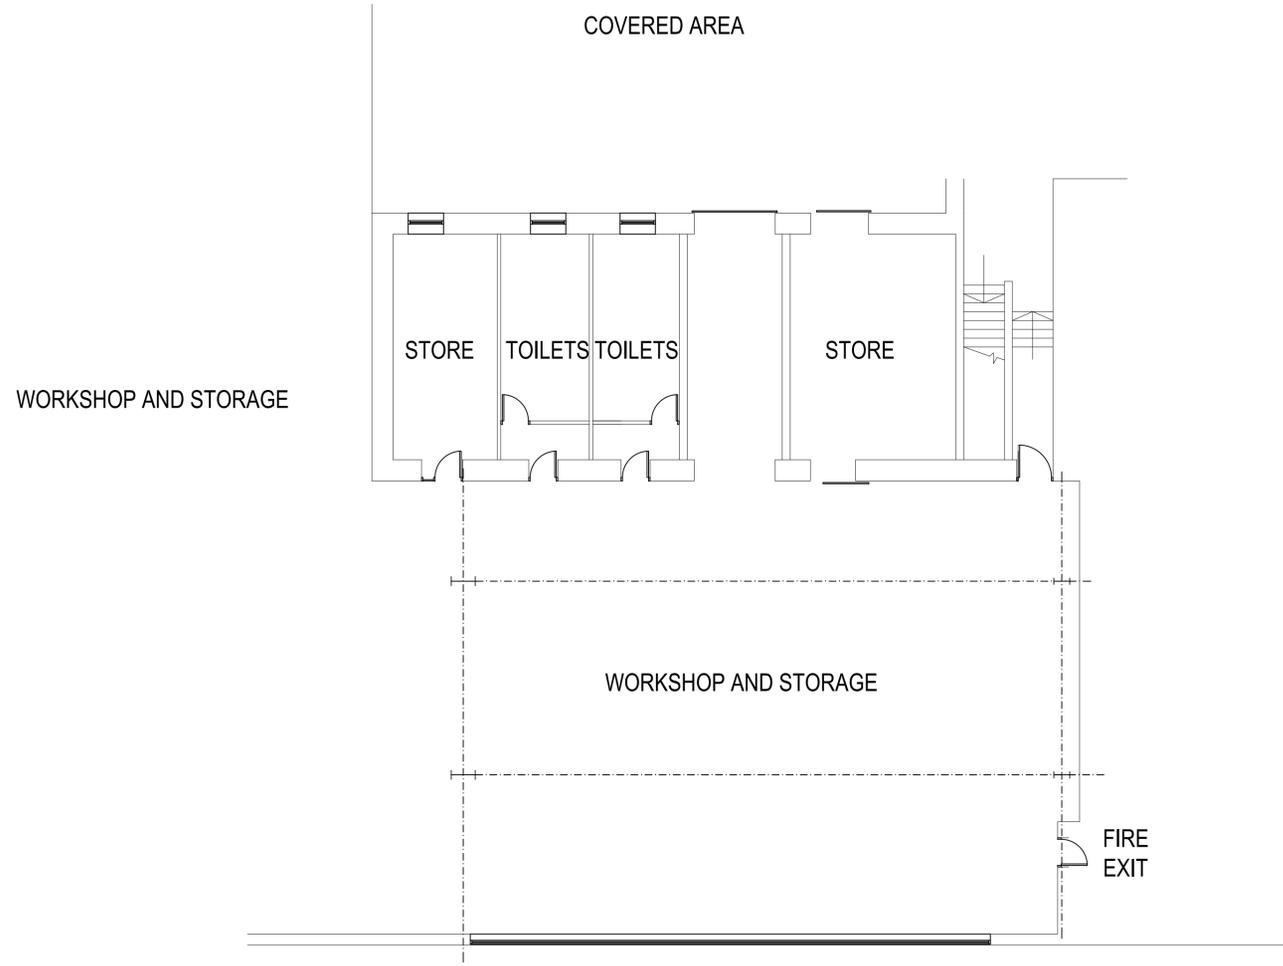


EXISTING GROUND FLOOR PLAN

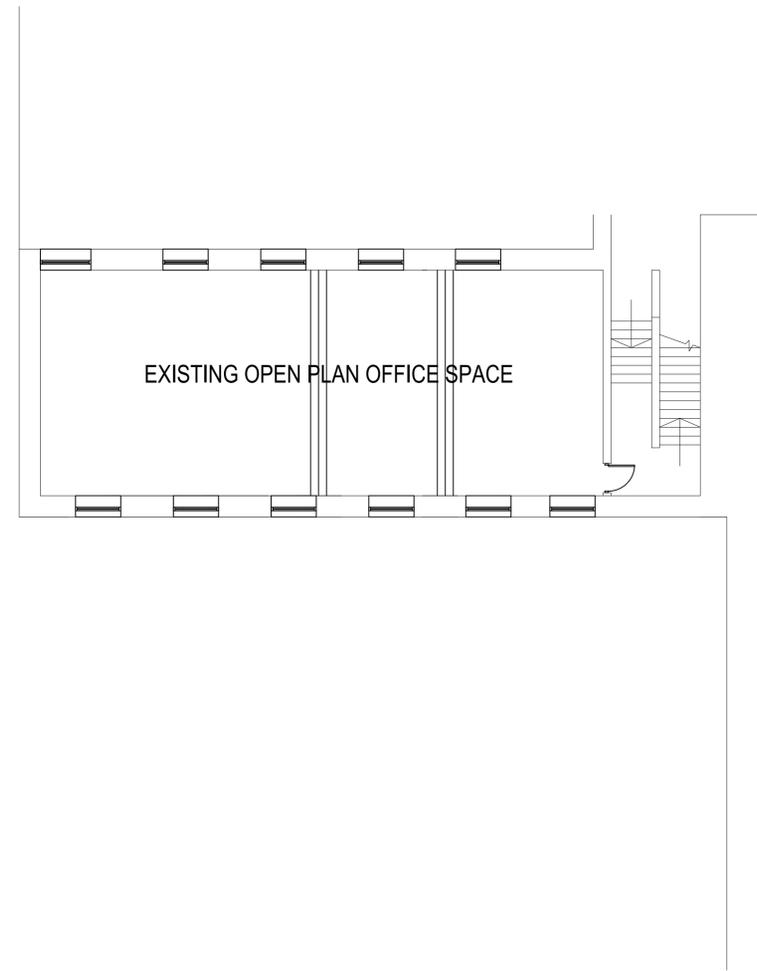

EXISTING FIRST FLOOR PLAN

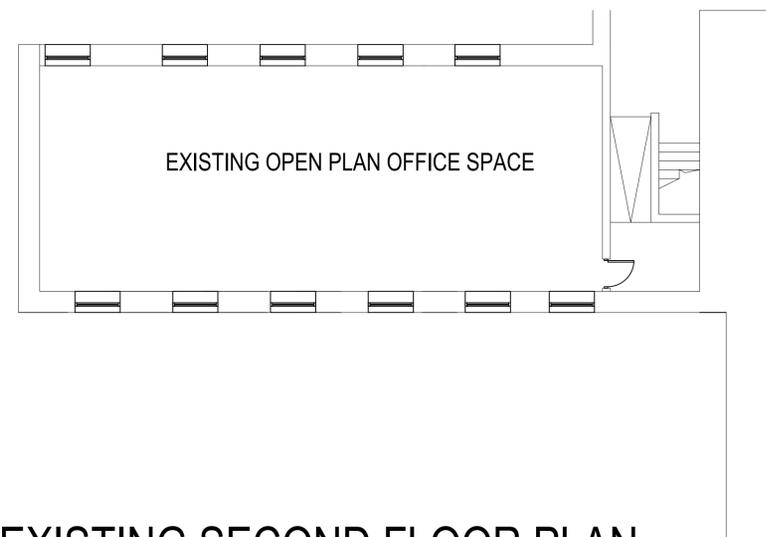

EXISTING SECOND FLOOR PLAN

 

**NORTHERN  
 DESIGN**

(OLDHAM)  
 CHARTED ARCHITECTS

NORTHERN DESIGN  
 17 STATION LANE  
 GROTTON  
 OLDHAM  
 OL4 5GY  
 TELEPHONE : 07753 859616

CLIENT  
**J M BUILDING LTD**

PROJECT  
**PROPOSED CHANGE OF USE  
 PART DOGLEY MILLS  
 WAKEFIELD ROAD**

DRAWING TITLE  
**EXISTING FLOOR PLANS**

Rev.	Notes	Date	Drawn
*	*	*	*

SCALE 1:100 AT A1 08.23 AD

PROJECT No.	DRAWING No.	Rev.
2204	03	-