



PROPOSED SITE LAYOUT
Scale 1:200

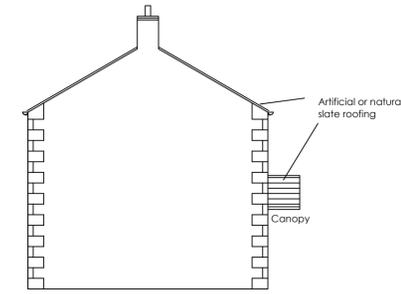


SIDE ELEVATION (S)

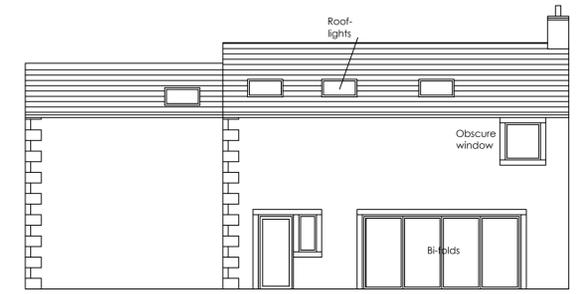


REAR ELEVATION (W)




FRONT ELEVATION (E)

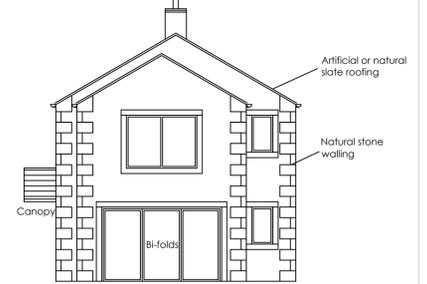


SIDE ELEVATION (N)

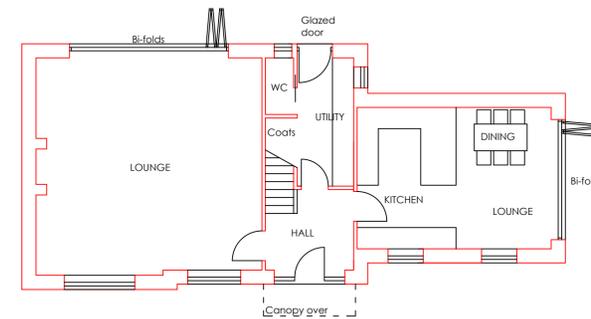

GROUND FLOOR PLAN
PROPOSED HOUSE Scale 1:100

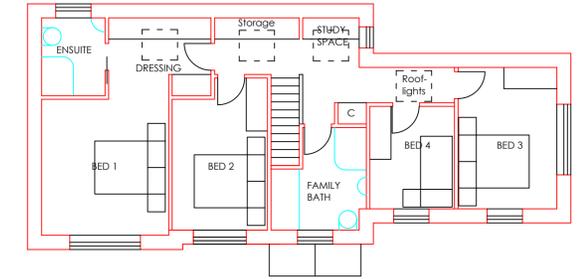


FIRST FLOOR PLAN

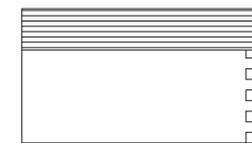


SIDE (S)
PROPOSED GARAGE Scale 1:100




FRONT (E)

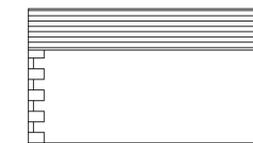


SIDE (N)

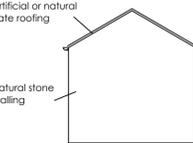


REAR (W)

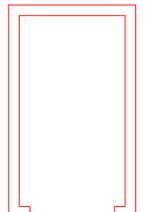

PLAN

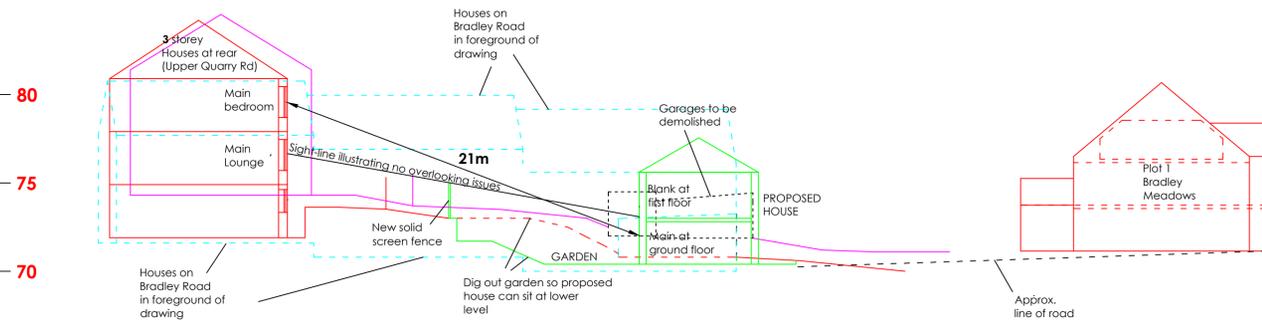

EAST TO WEST SITE SECTION/S / ELEVATION
Scale 1:200

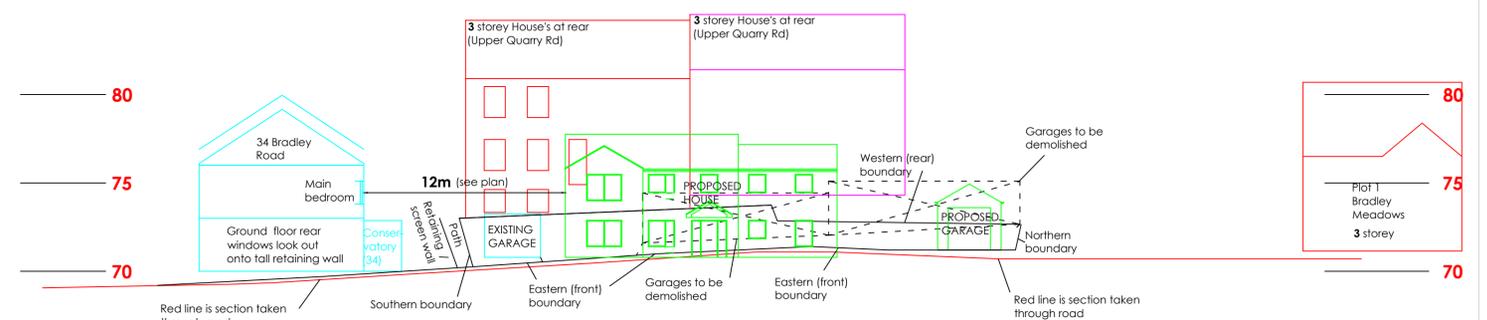

NORTH TO SOUTH SECTION / STREET SCENE ELEVATION
(taken through road looking towards West & Upper Quarry Road)
Scale 1:200