



**PROPOSED SITE LAYOUT**  
Scale 1:200

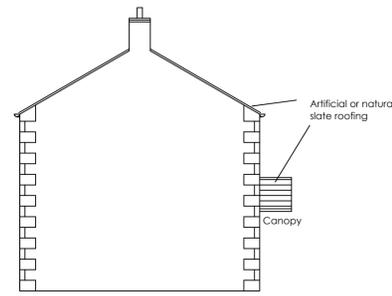


**SIDE ELEVATION (S)**

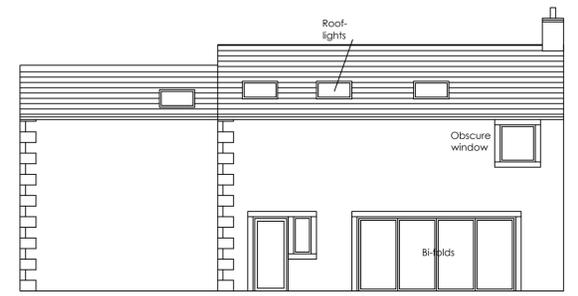


**REAR ELEVATION (W)**




**FRONT ELEVATION (E)**

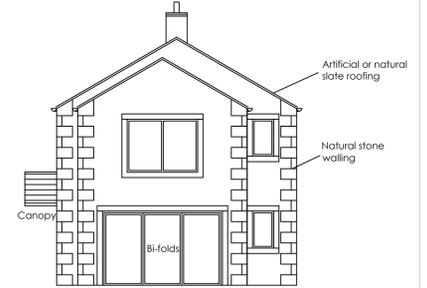


**SIDE ELEVATION (N)**

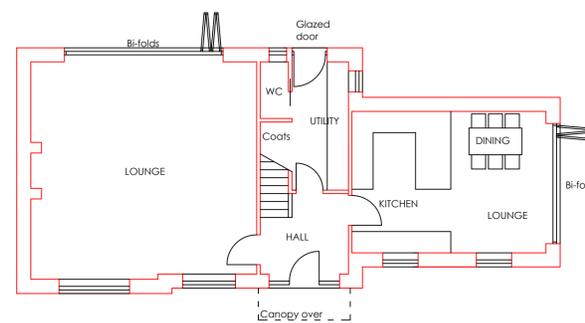


**GROUND FLOOR PLAN**  
**PROPOSED HOUSE** Scale 1:100

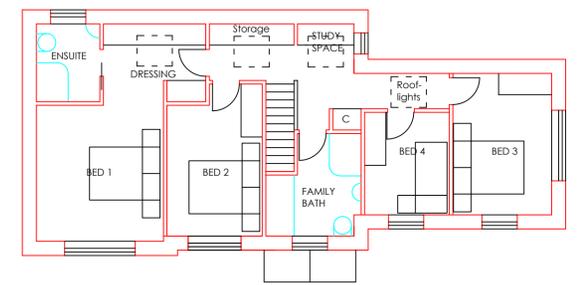


**FIRST FLOOR PLAN**

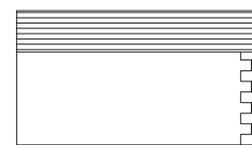


**SIDE (S)**  
**PROPOSED GARAGE** Scale 1:100

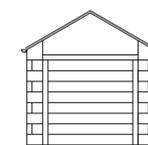


**FRONT (E)**

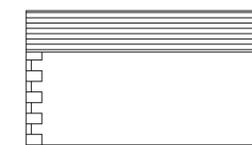


**SIDE (N)**

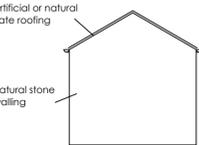


**REAR (W)**

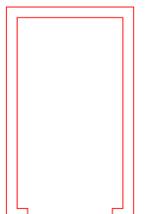

**PLAN**

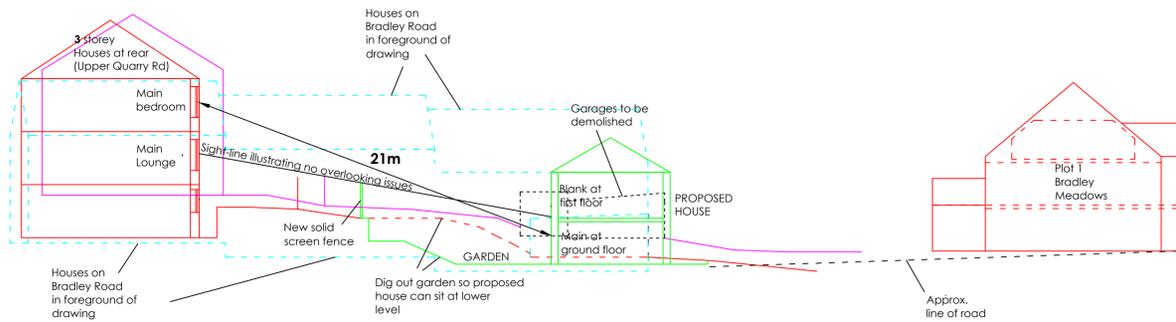

**EAST TO WEST SITE SECTION/S / ELEVATION**  
Scale 1:200

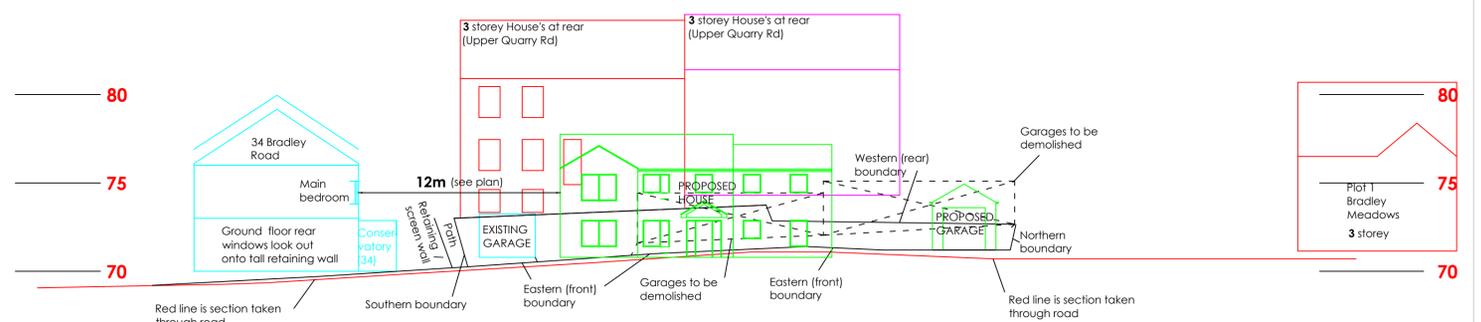

**NORTH TO SOUTH SECTION / STREET SCENE ELEVATION**  
(taken through road looking towards West & Upper Quarry Road)  
Scale 1:200

Revision A : 180924 : Eastern boundary updated and note regarding fence near tree added  
Revision B : 311024 : Red line outlining application site amended to include drive  
Revision C : 131124 : Red line outlining application site amended to include road up to Bradley Road