


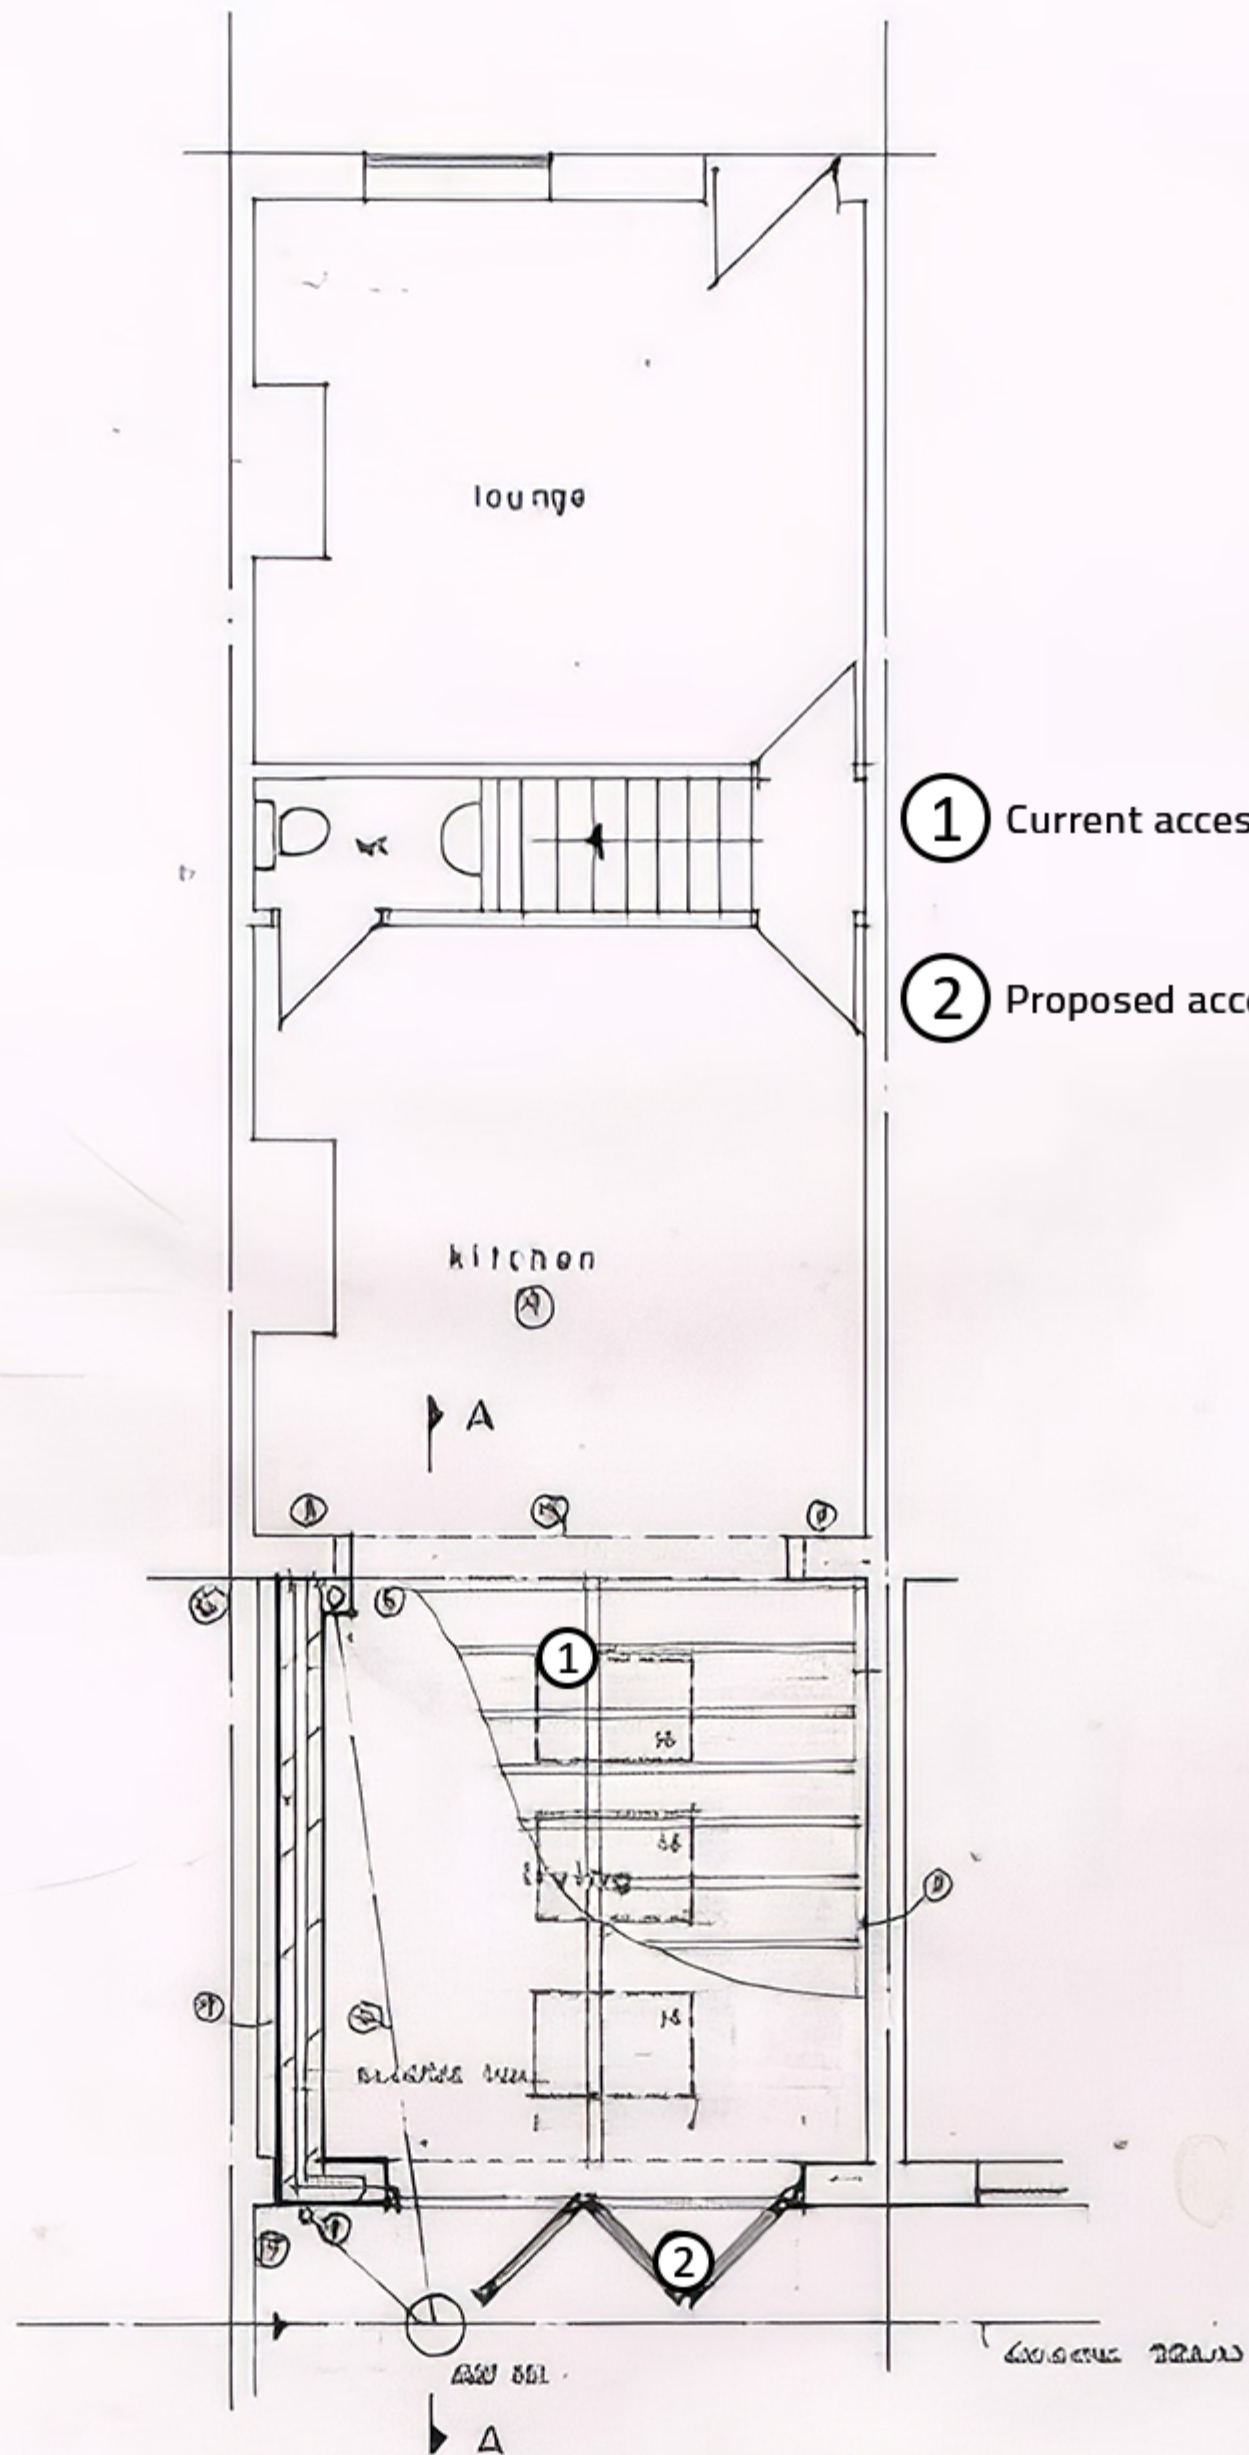

① Current access to dwelling

② Proposed access to dwelling

PROPOSED GROUND FLOOR PLAN

Scale 1:50 @ A5

[X / 3]