



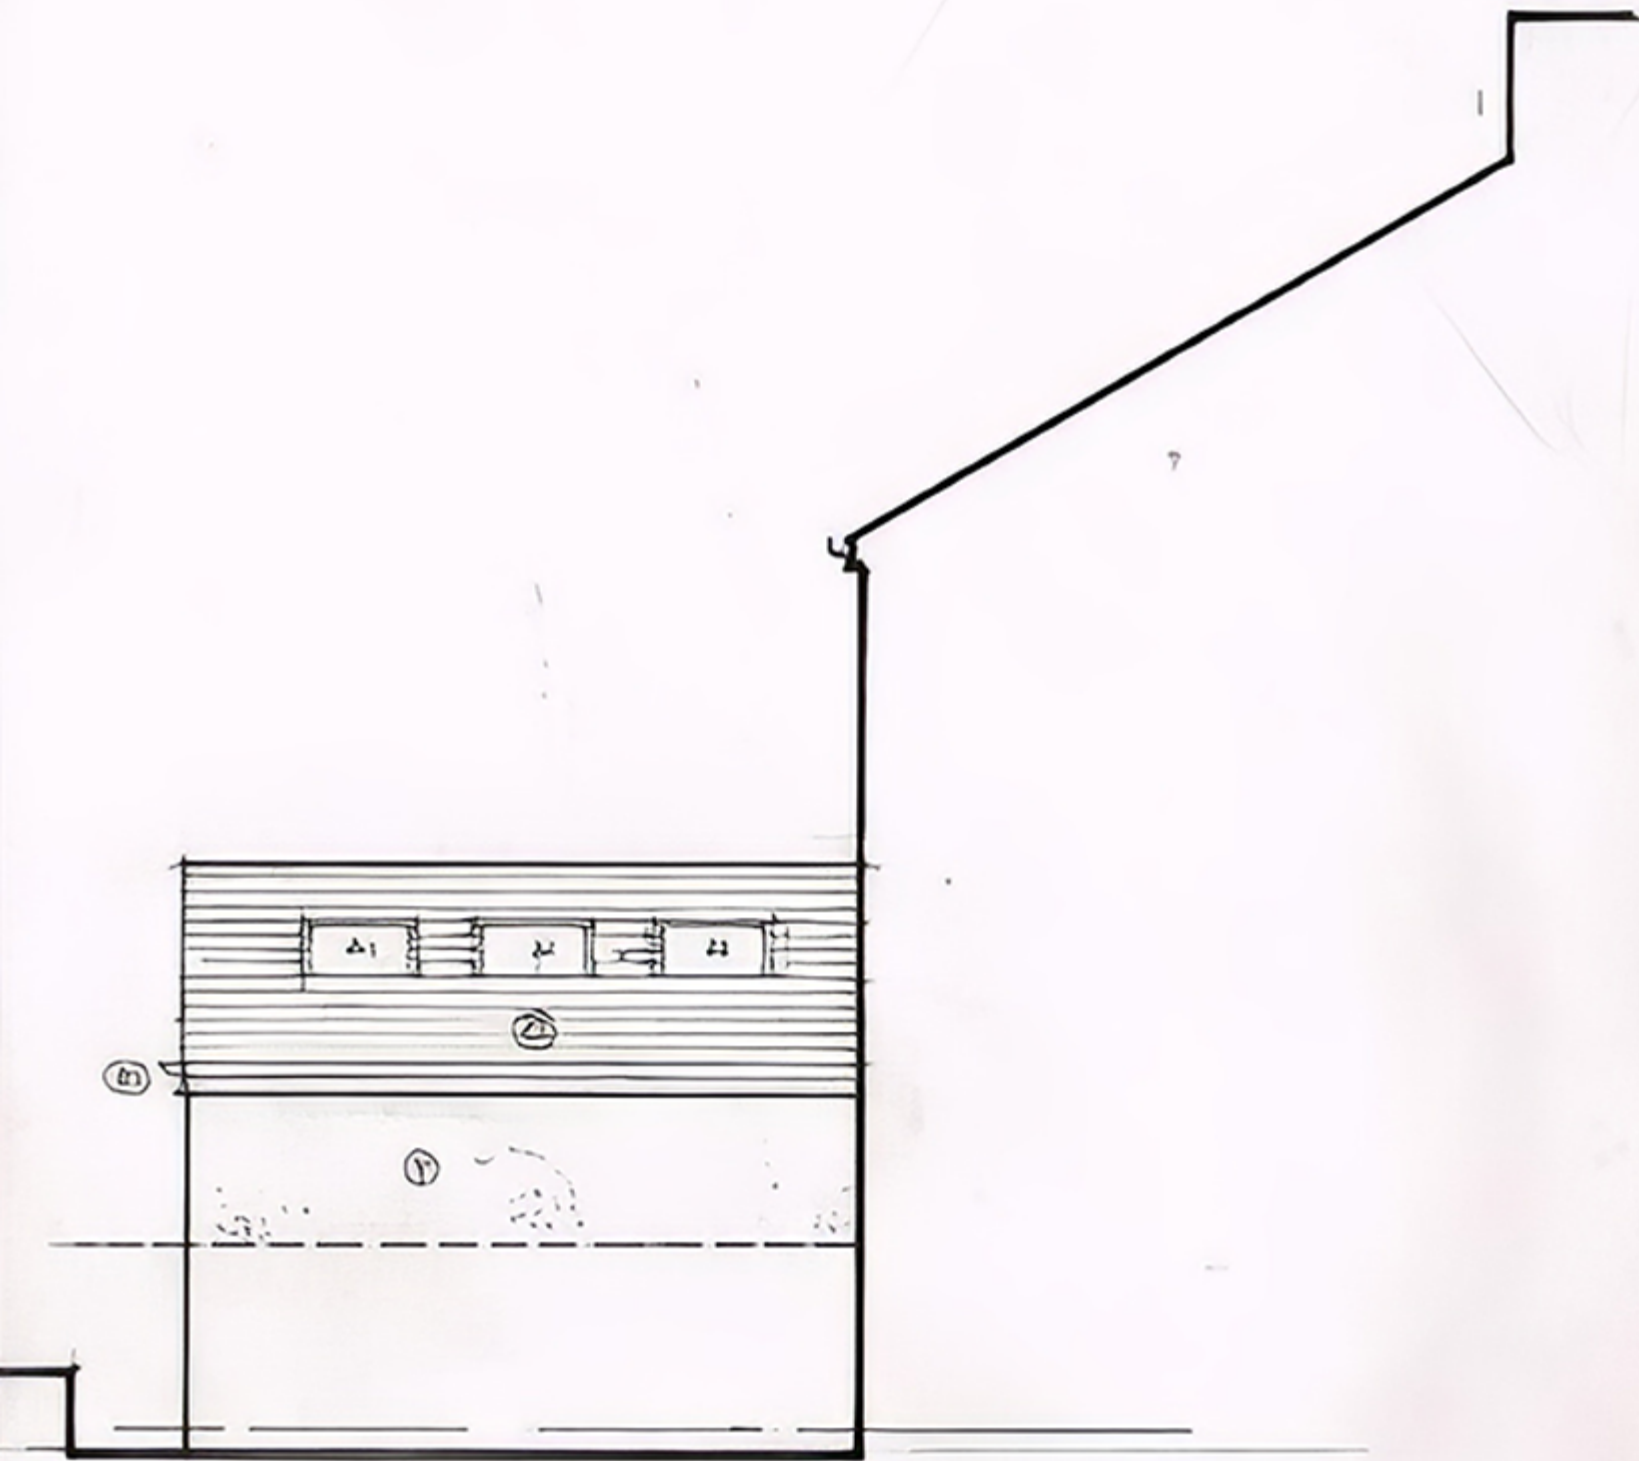

PROPOSED SIDE ELEVATION

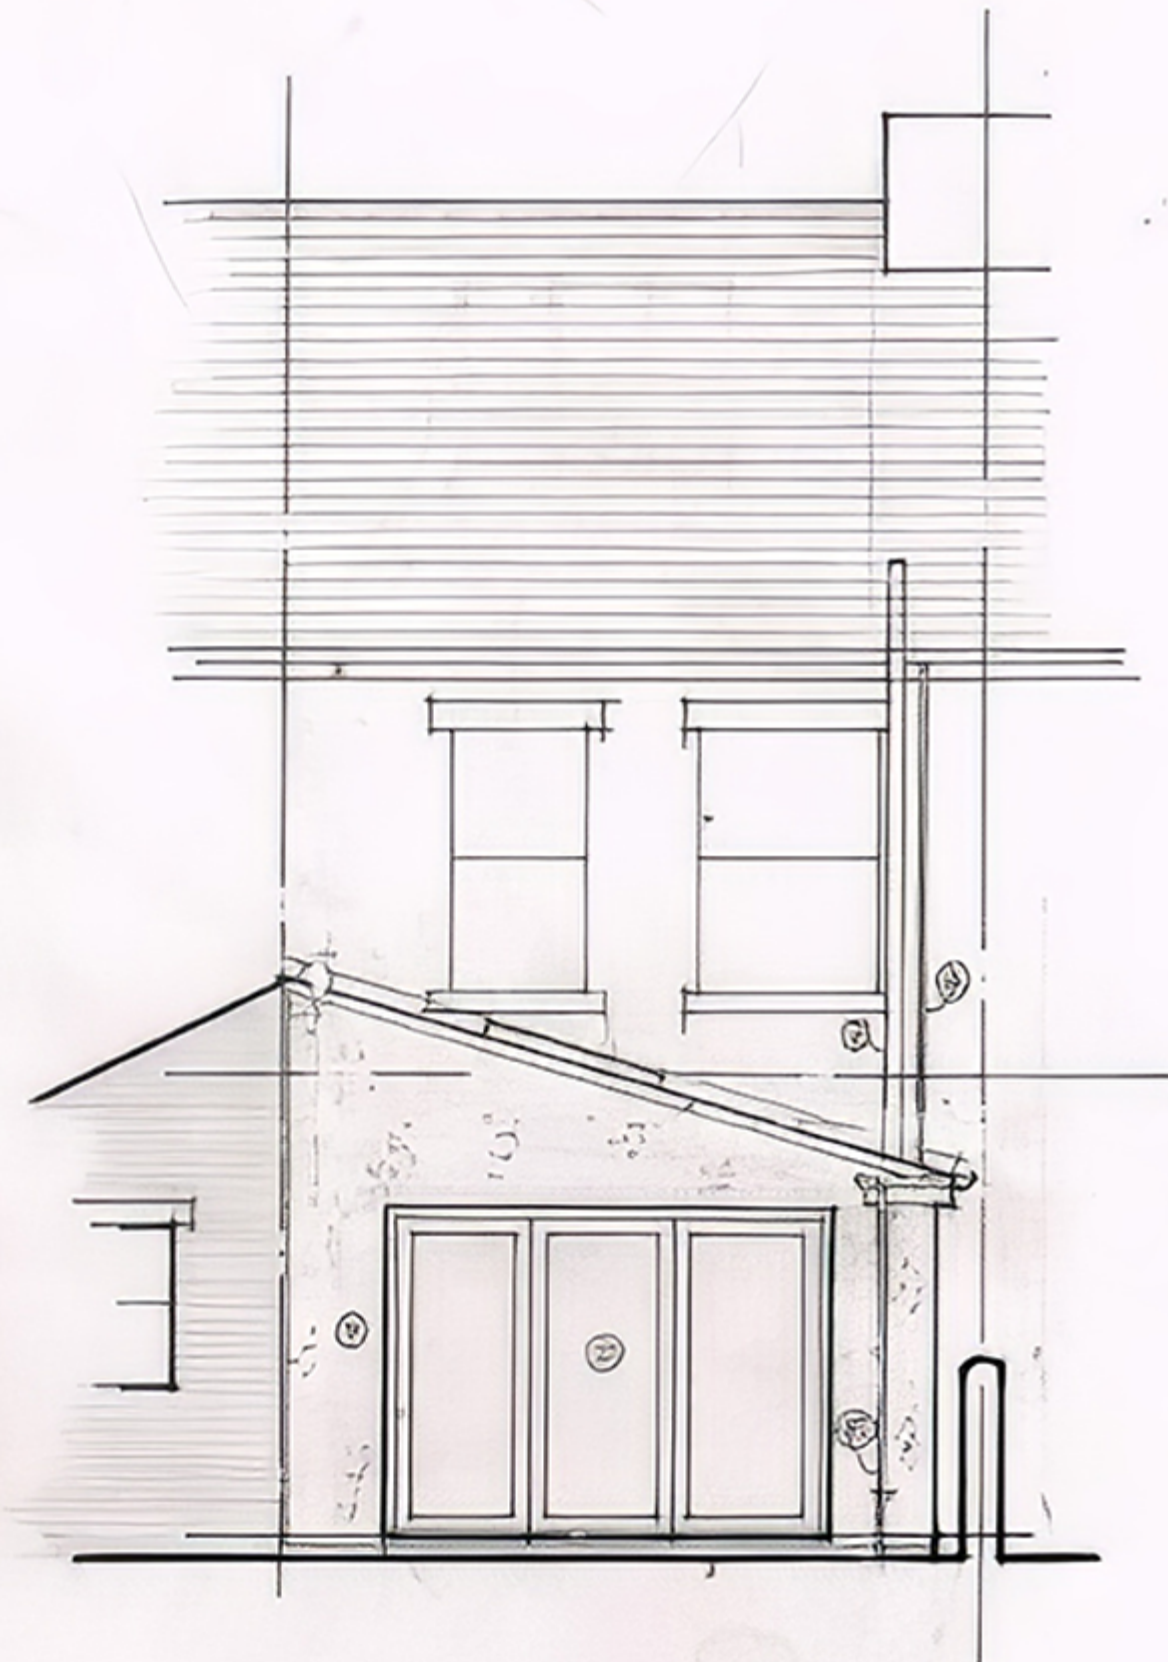

PROPOSED REAR ELEVATION

Scale 1:50 @ A5