


Notes:
 This drawing is the sole copyright of KPP Architects Ltd and reproduction in any form is forbidden unless permission is obtained in writing.
 Do not scale from this drawing. Any discrepancies on site should be brought to the attention of KPP Architects Ltd.
 Work and materials must comply with the current building regulations and codes of practice and be read in conjunction with building specifications and other sub-contractors information. All materials are to be installed in strict accordance with the recommendations of the manufacturers.

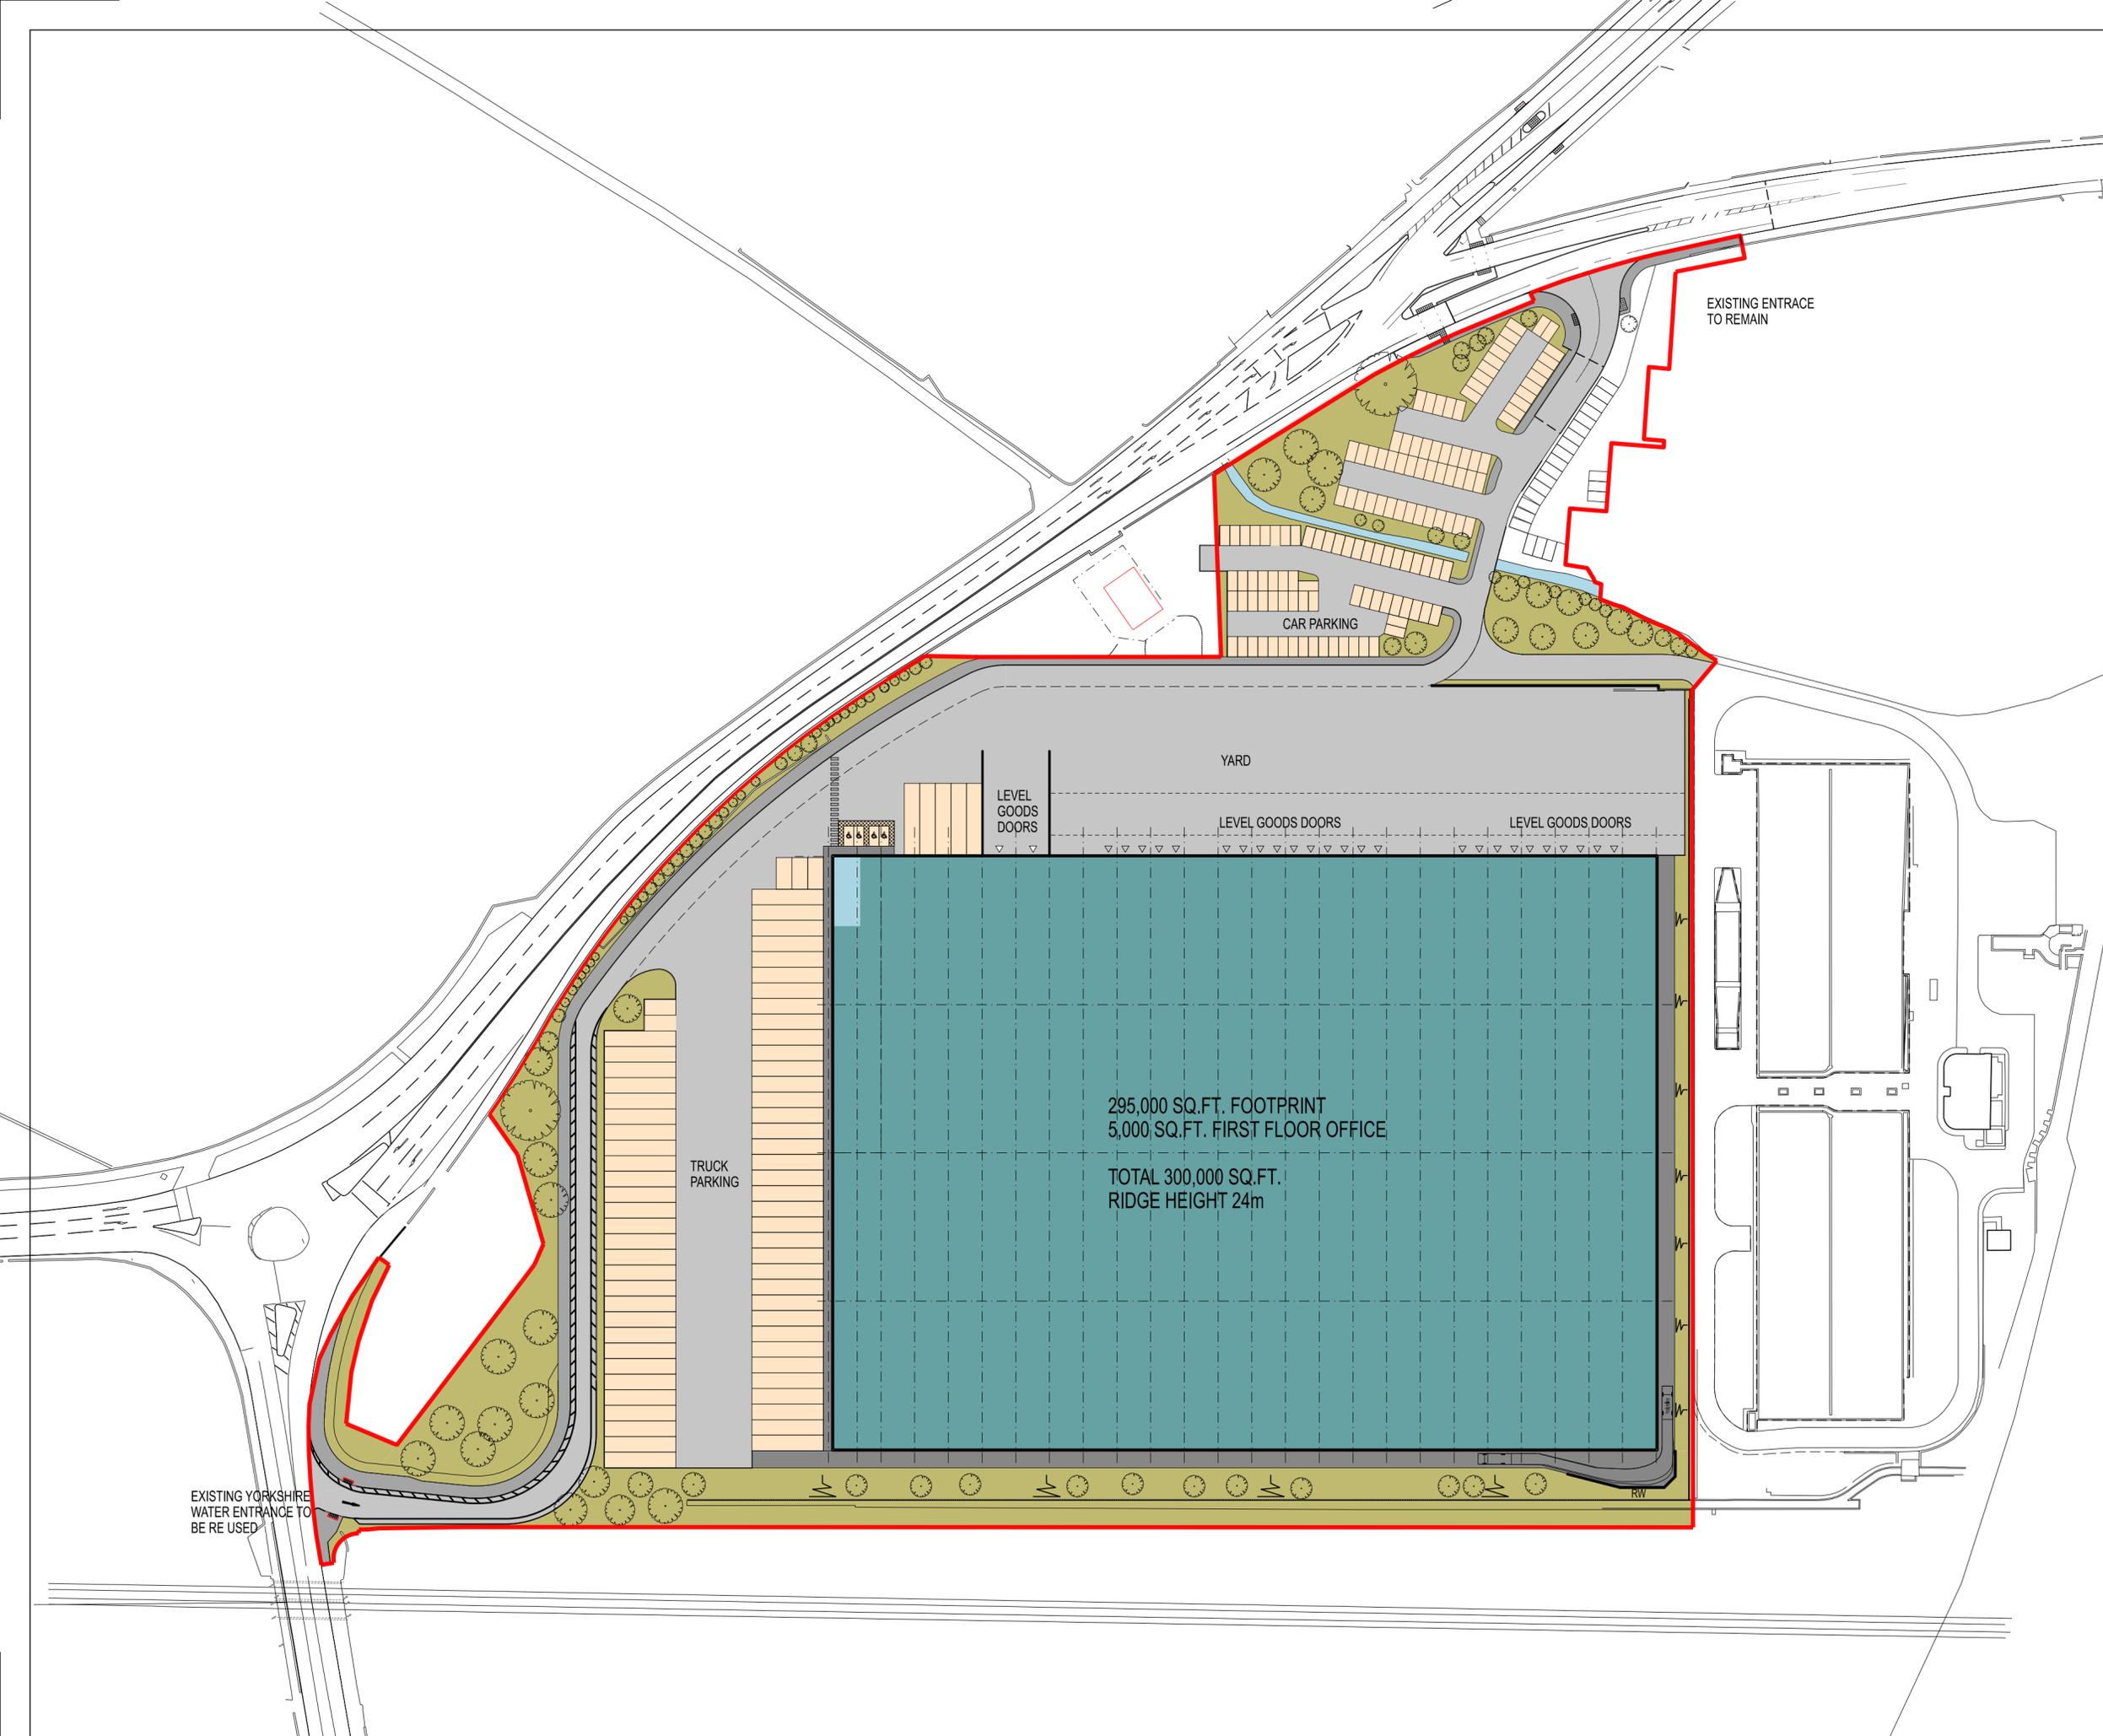

P3	UPDATED REED LINE PLAN	AB	MAY '24	
P2	UPDATED RED LINE AND SITE ENTRANCES	AB	MAY '24	
Rev	Description	By	Chkd	Date

Client

JOHN COTTON GROUP

Project Title

**COOPER BRIDGE
MIRFIELD**

Drawing Title

SITE PLAN

KPP ARCHITECTS
 Lodge House
 12 Town Street
 Horsforth, Leeds LS184RJ
 T : +44 (0) 113 2390460
 E : architects@kpp-leeds.co.uk
 W : www.kpp-leeds.co.uk

Scale	Size	Date	Drawn	Checked
1:1000	A2	JUN '23	AB	.

Status
PLANNING

KPP Job No	Rev
2172	P3
Number	
2001	