




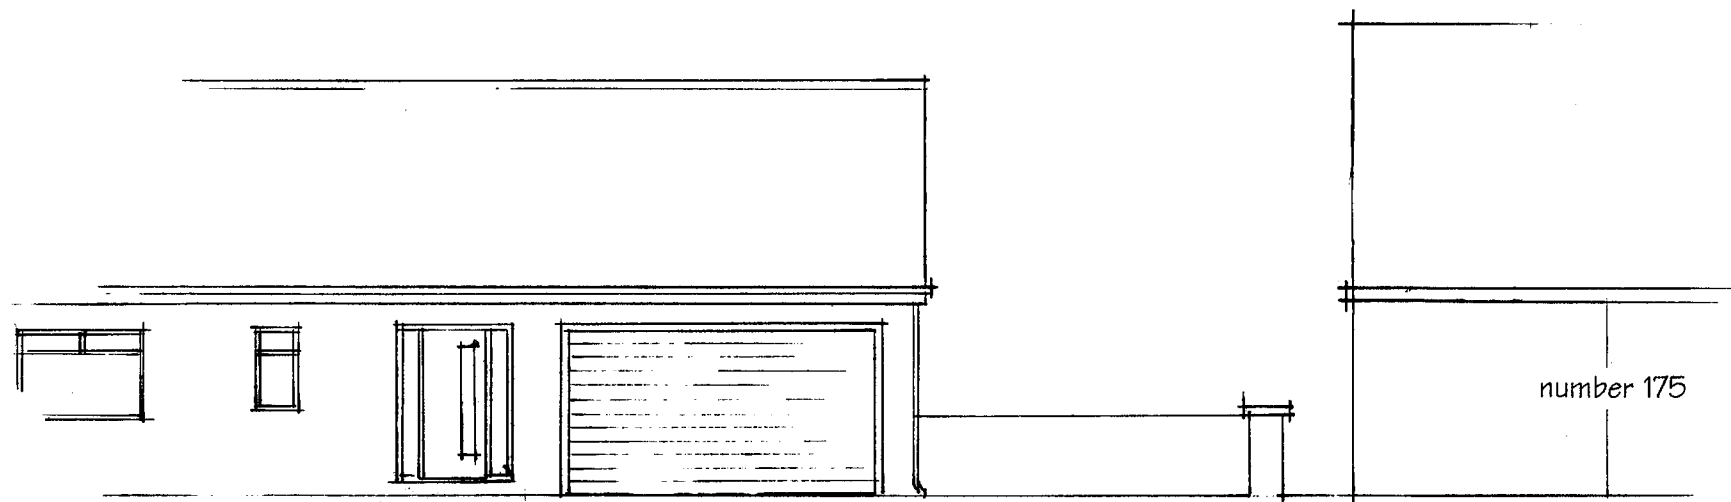

EXISTING PART FRONT ELEVATION

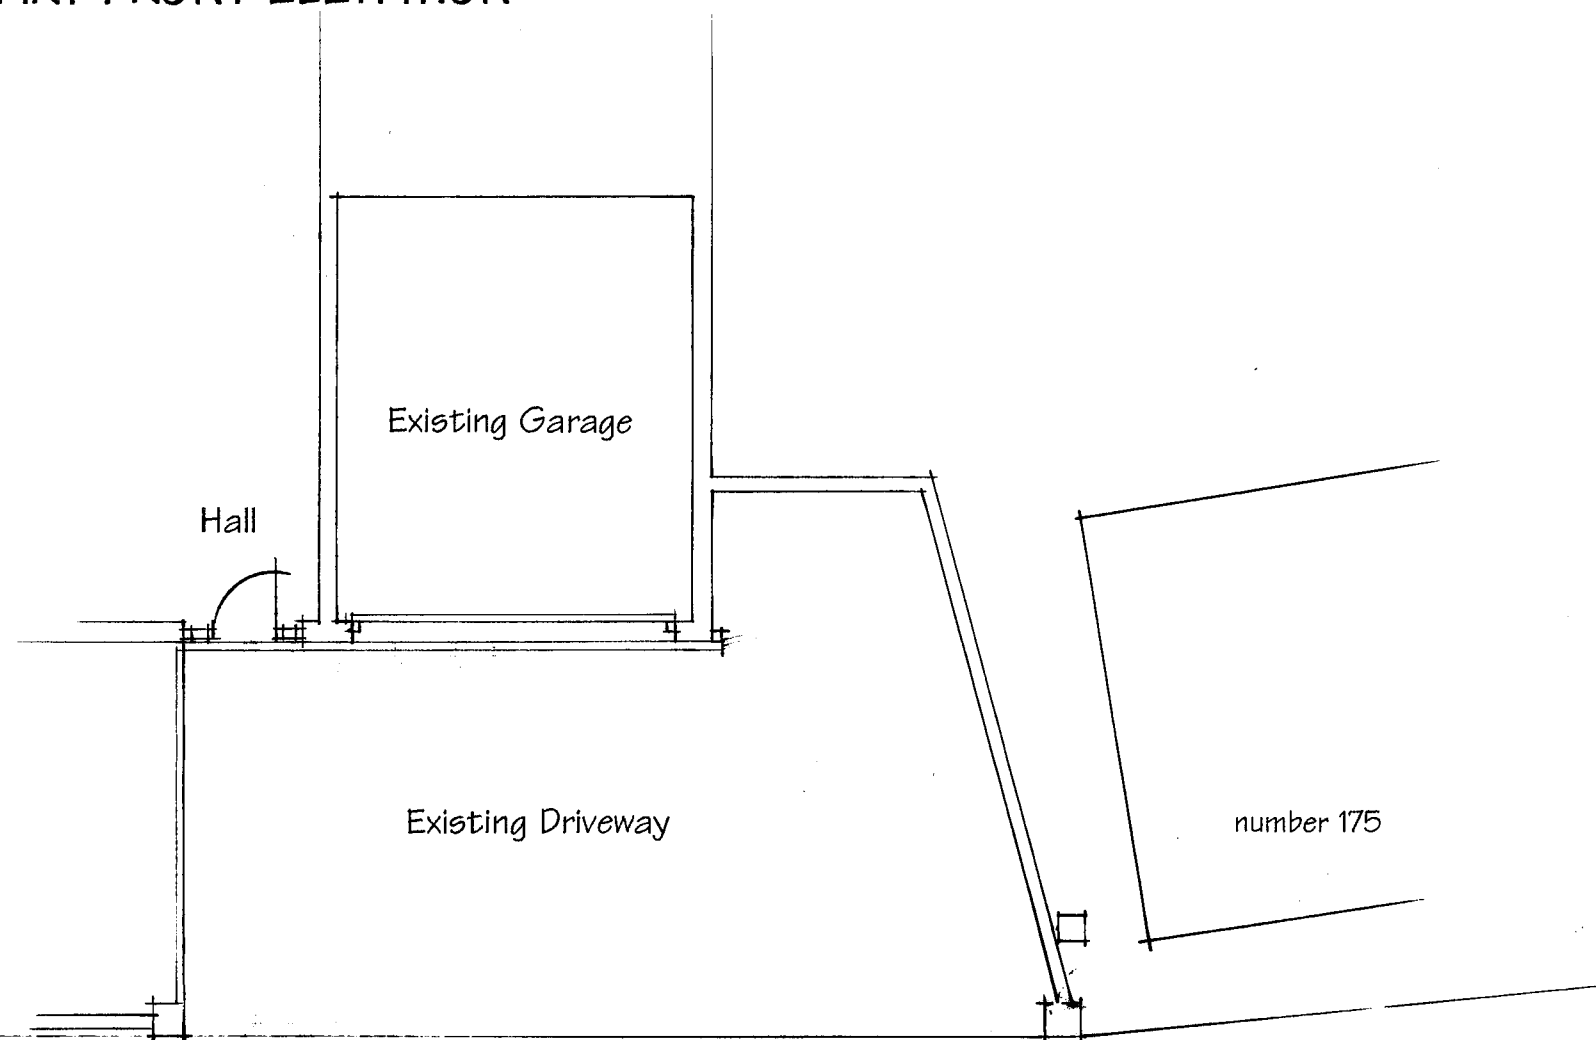

EXISTING PART GROUND FLOOR LAYOUT

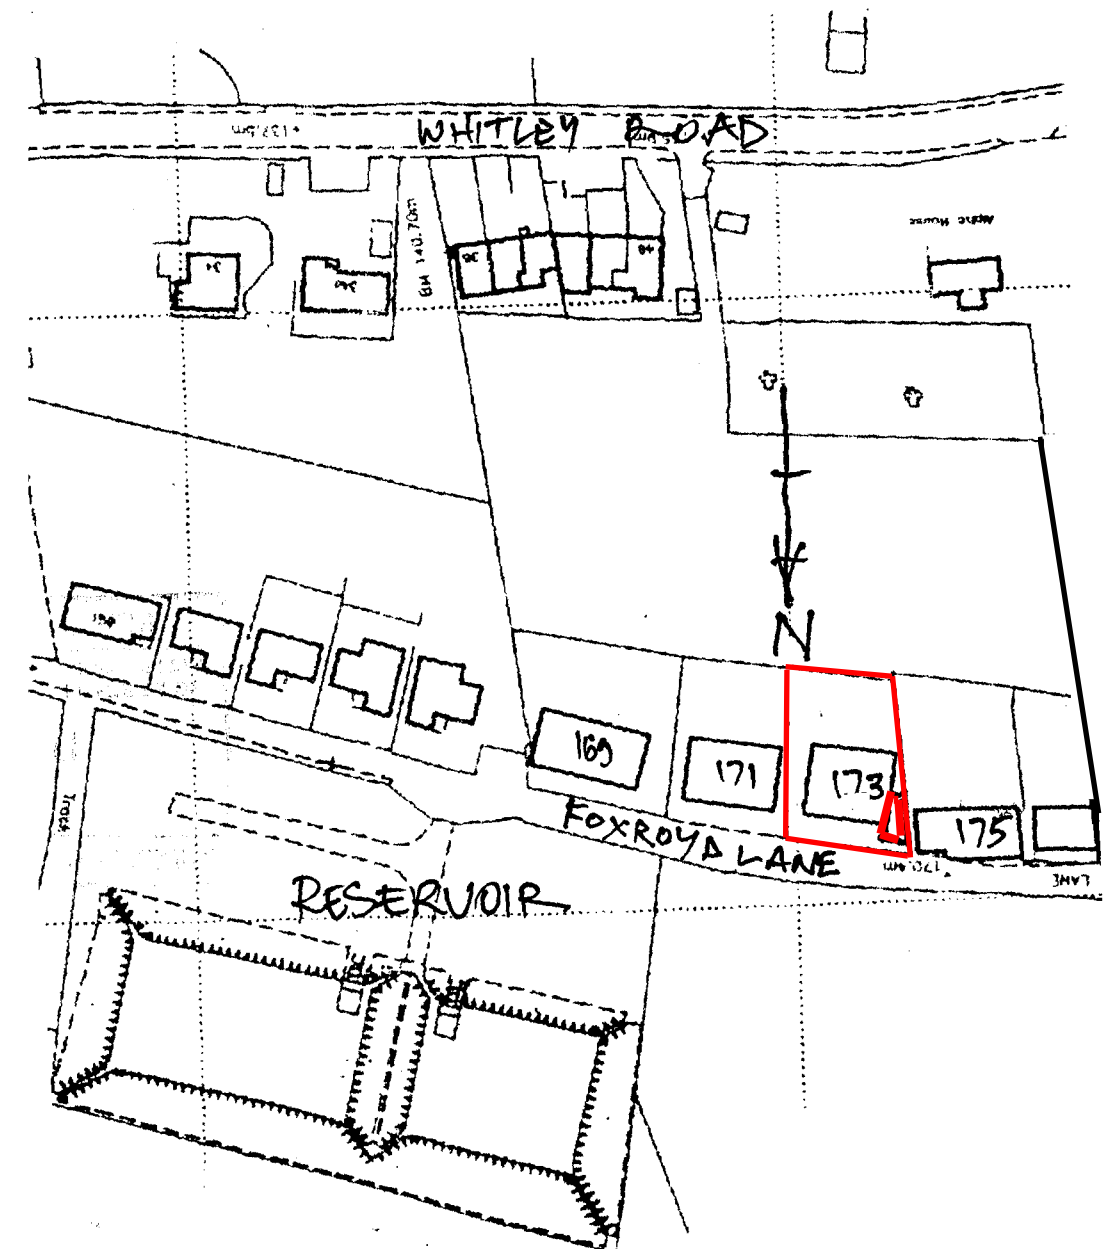

LOCATION PLAN 1 : 1250th

PROPOSED EXTENSION TO FRONT OF HOUSE
TO FORM SINGLE GARAGE
at 173 FOXROYD LANE, THORNHILL, DEWSBURY.

for Mr & Mrs M Hepworth

Scale 1 : 50 & 1 : 100
Date August 2023

Stuart Hartley
Registered Architect
Dews. 01924 456810