




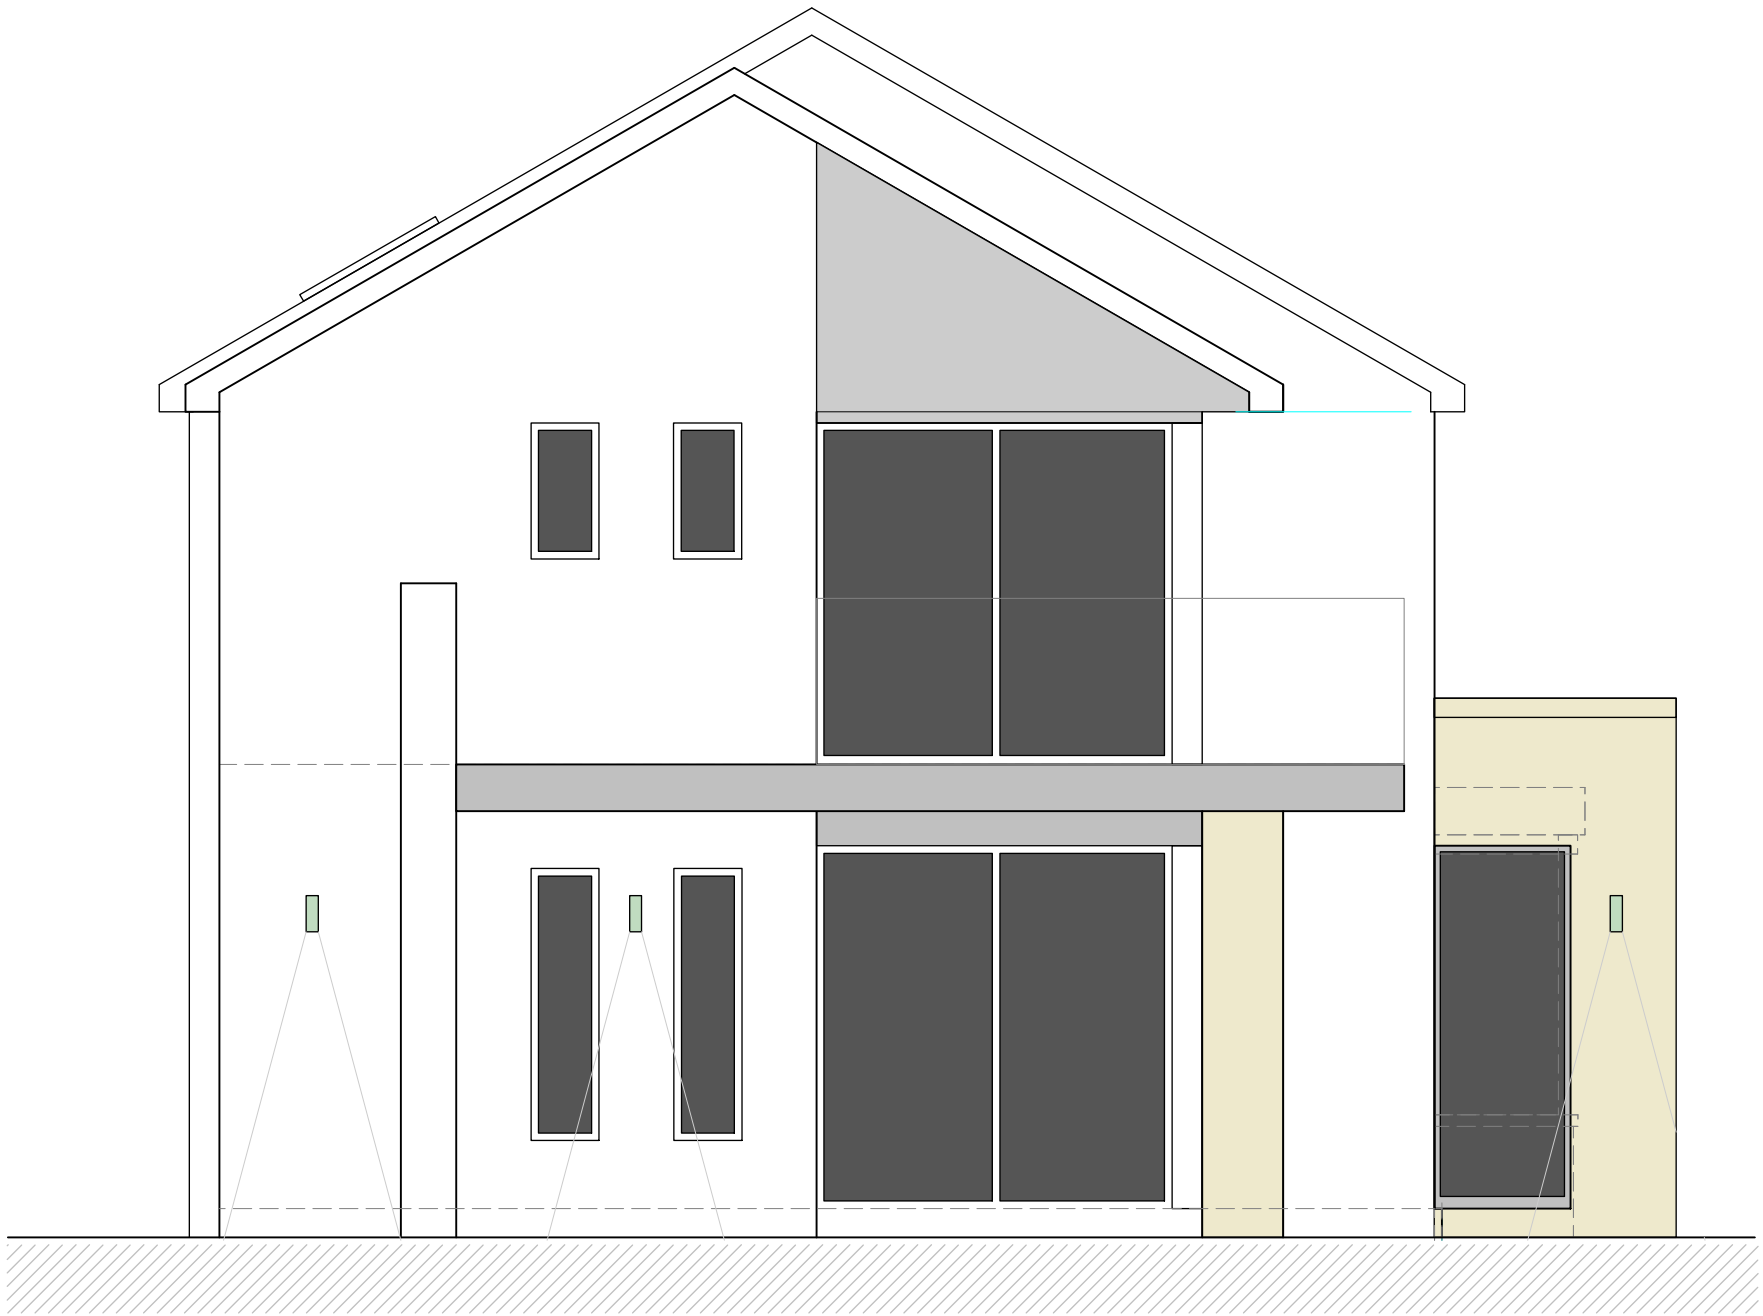

SOUTH WEST ELEVATION

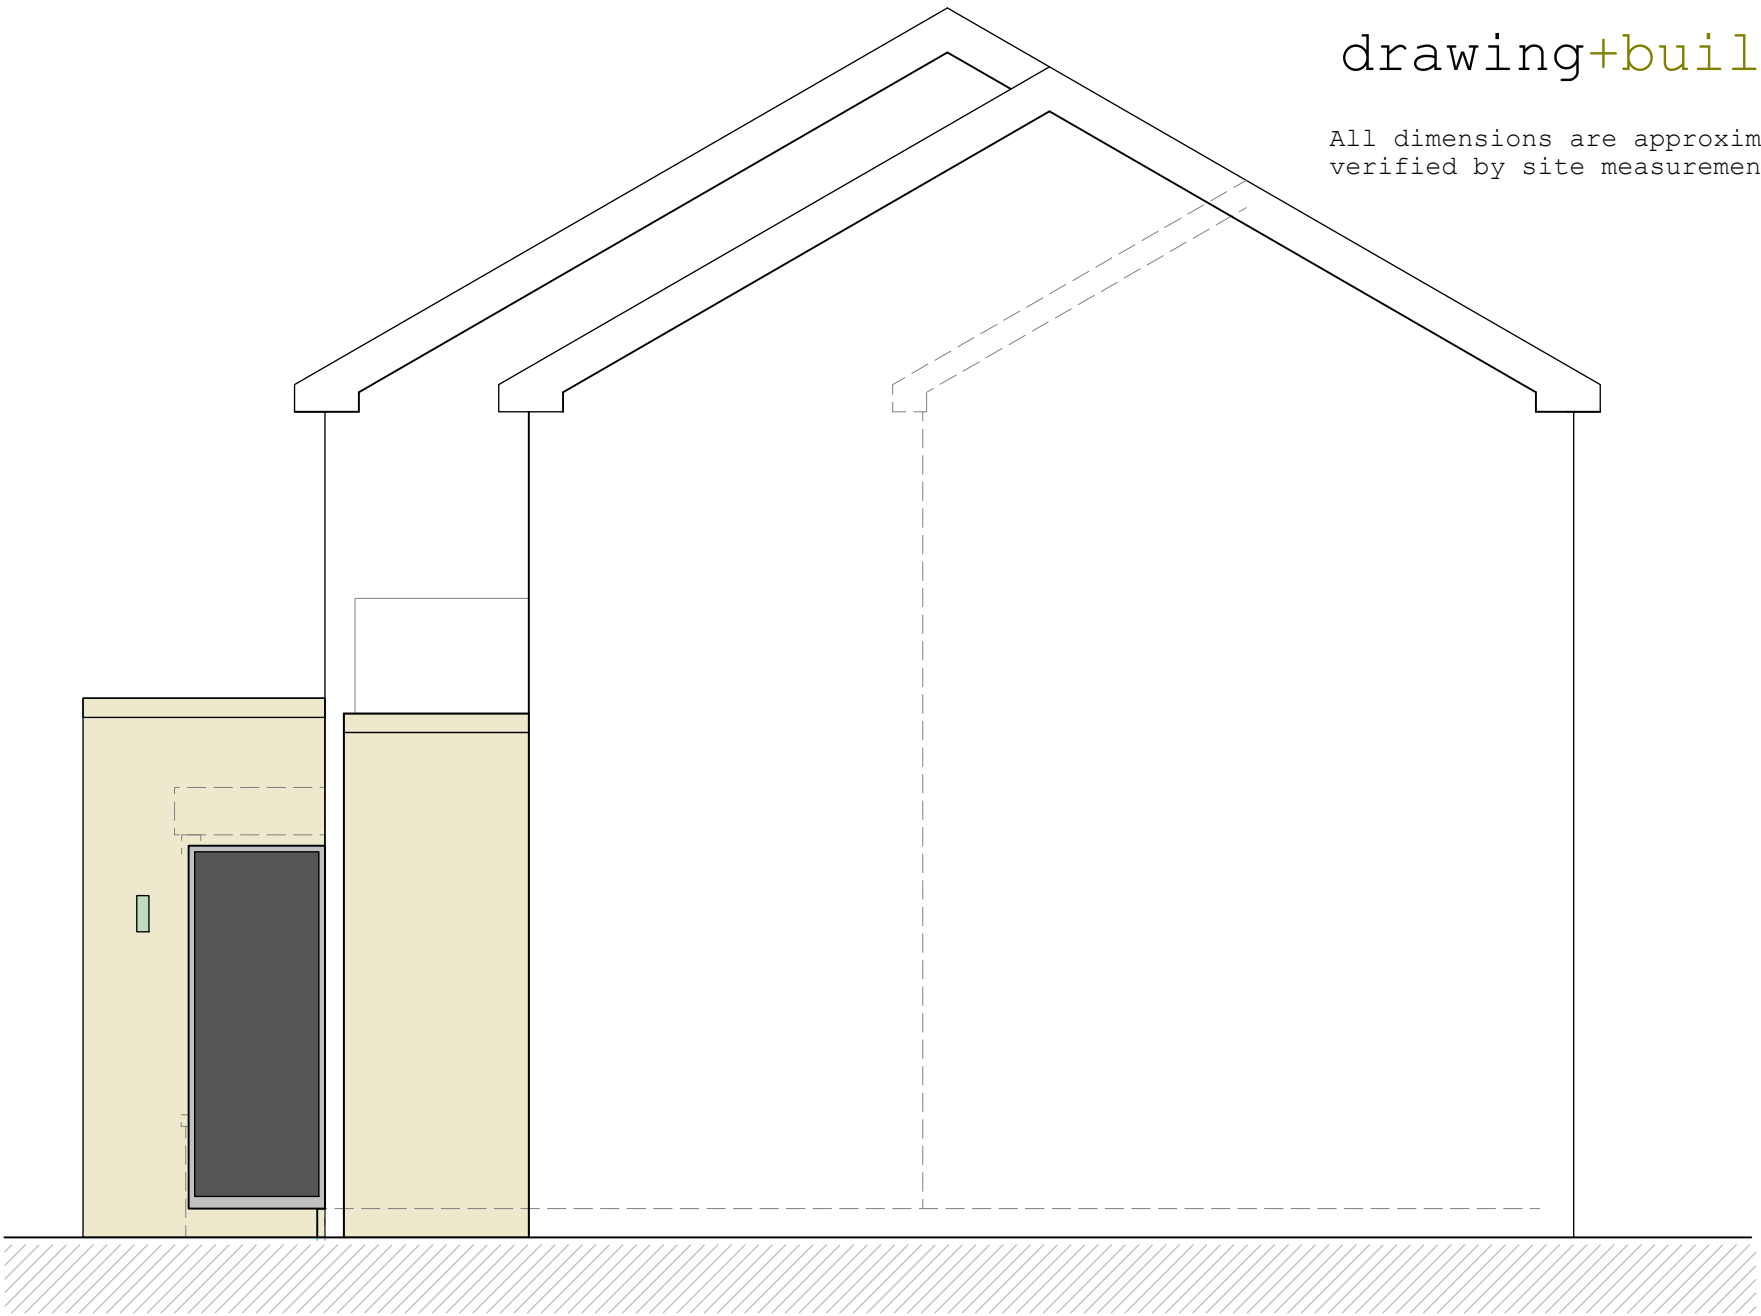

SOUTH EAST ELEVATION

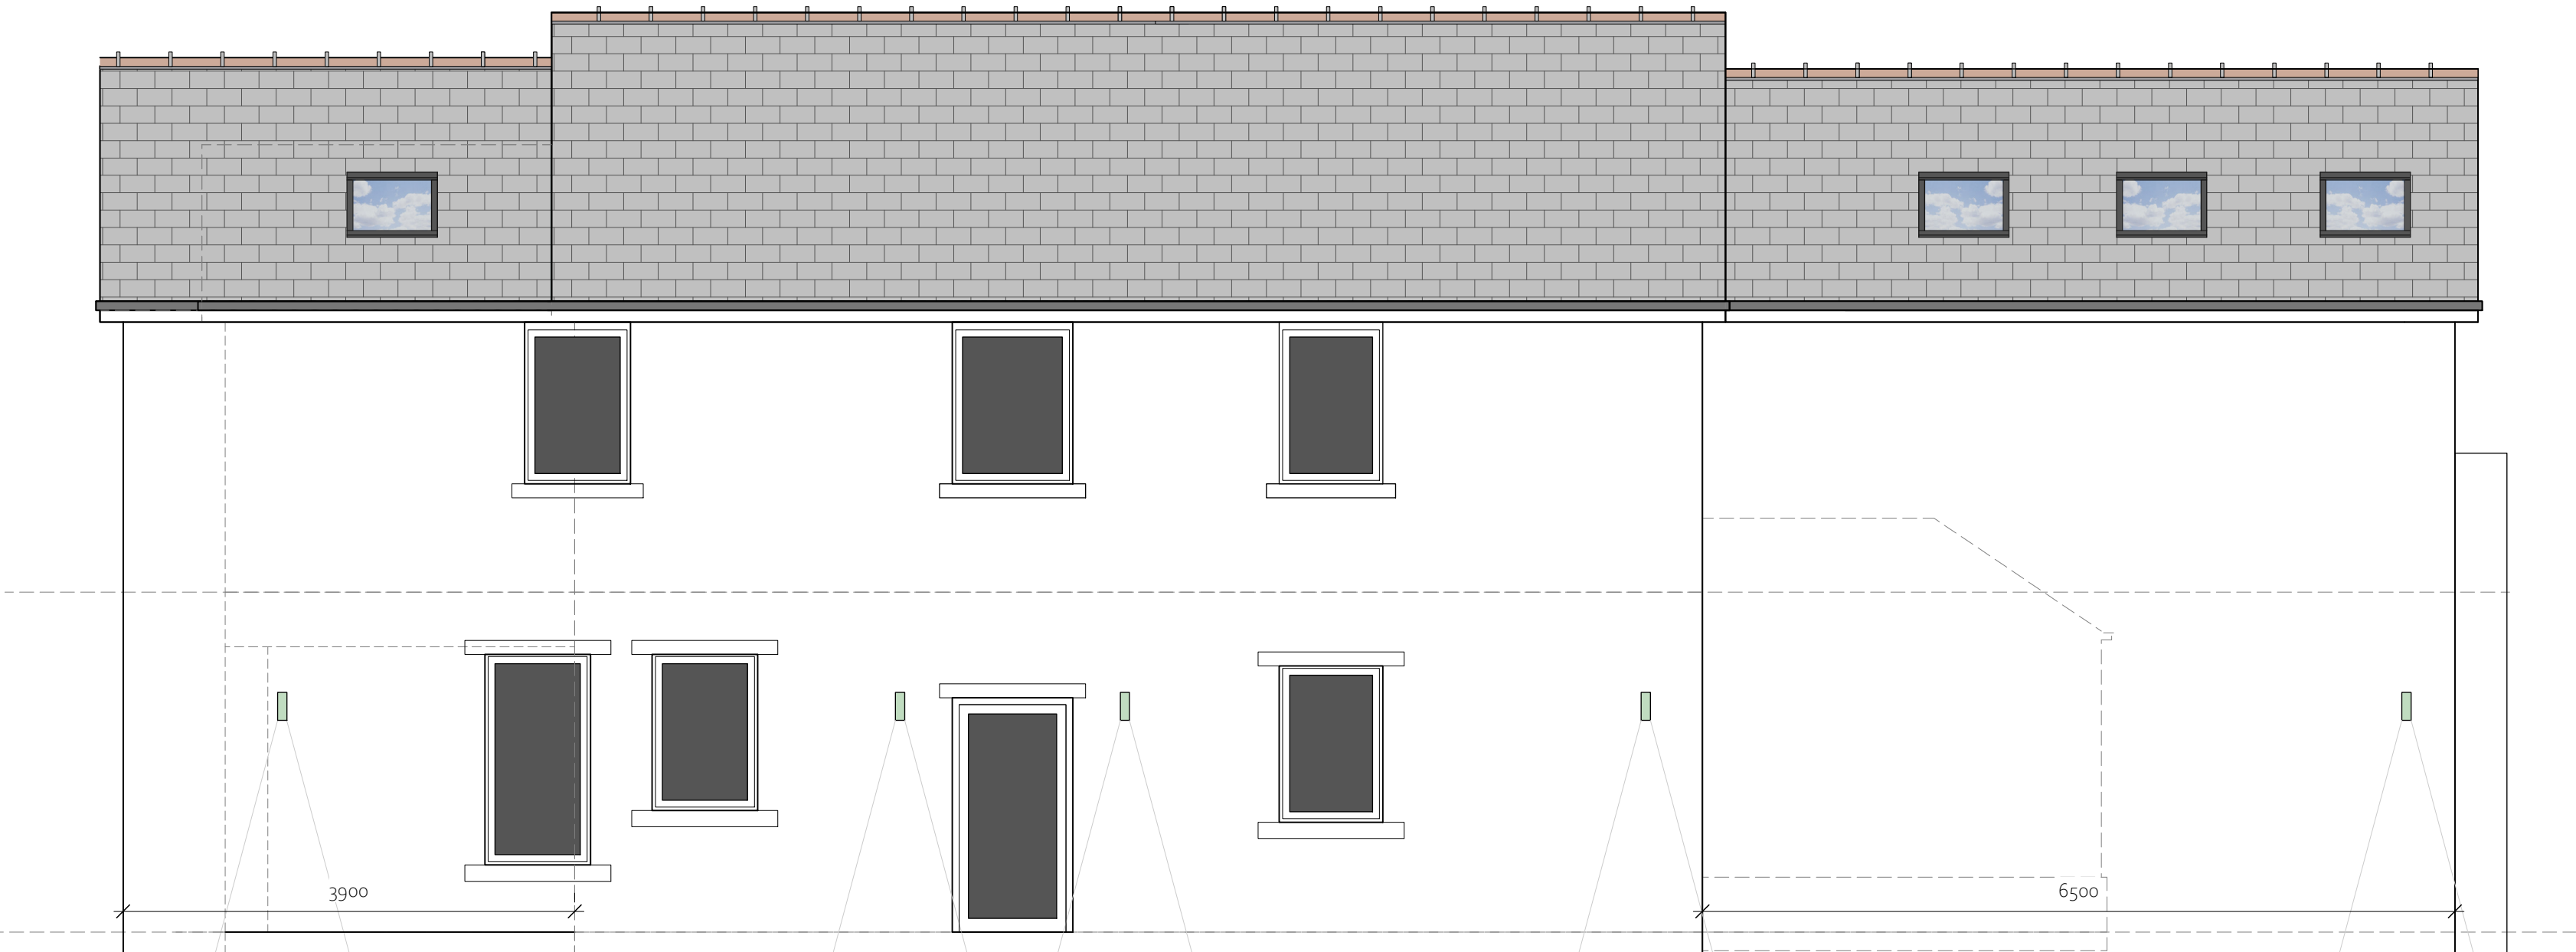

NORTH WEST ELEVATION

0 m 1 2 3 4 m

drawing+build regs

All dimensions are approximate and to be verified by site measurement.

R09 - Plan resized to A2
R08 - Plan divided into 2 section A left & B right
R07 - Window dims added.
R06 - Additional dims added.
R05 - West extension widened by 1m.
R04 - Rear elevations and side elevations.
R03 - Velux added to family shower room.
R02 - Elevations added
R01 - Plan prepared

WOOD ASSOCIATES
architecture+interiors
The Woodshed@Number 11, Thurstonland, Huddersfield, HD4 6YB

PROJECT
Proposed Extension & Alterations,
4 Thong Lane, Thongsbridge,
Holmfirth, HD9 3TY

TITLE
ELEVATIONS ; PROPOSED
SIDES AND REAR

SCALE	DATE	DRAWING No.
1:50 @ A2	May 2021	19028D-36-R09