


All dimensions are approximate and to be verified by site measurement.

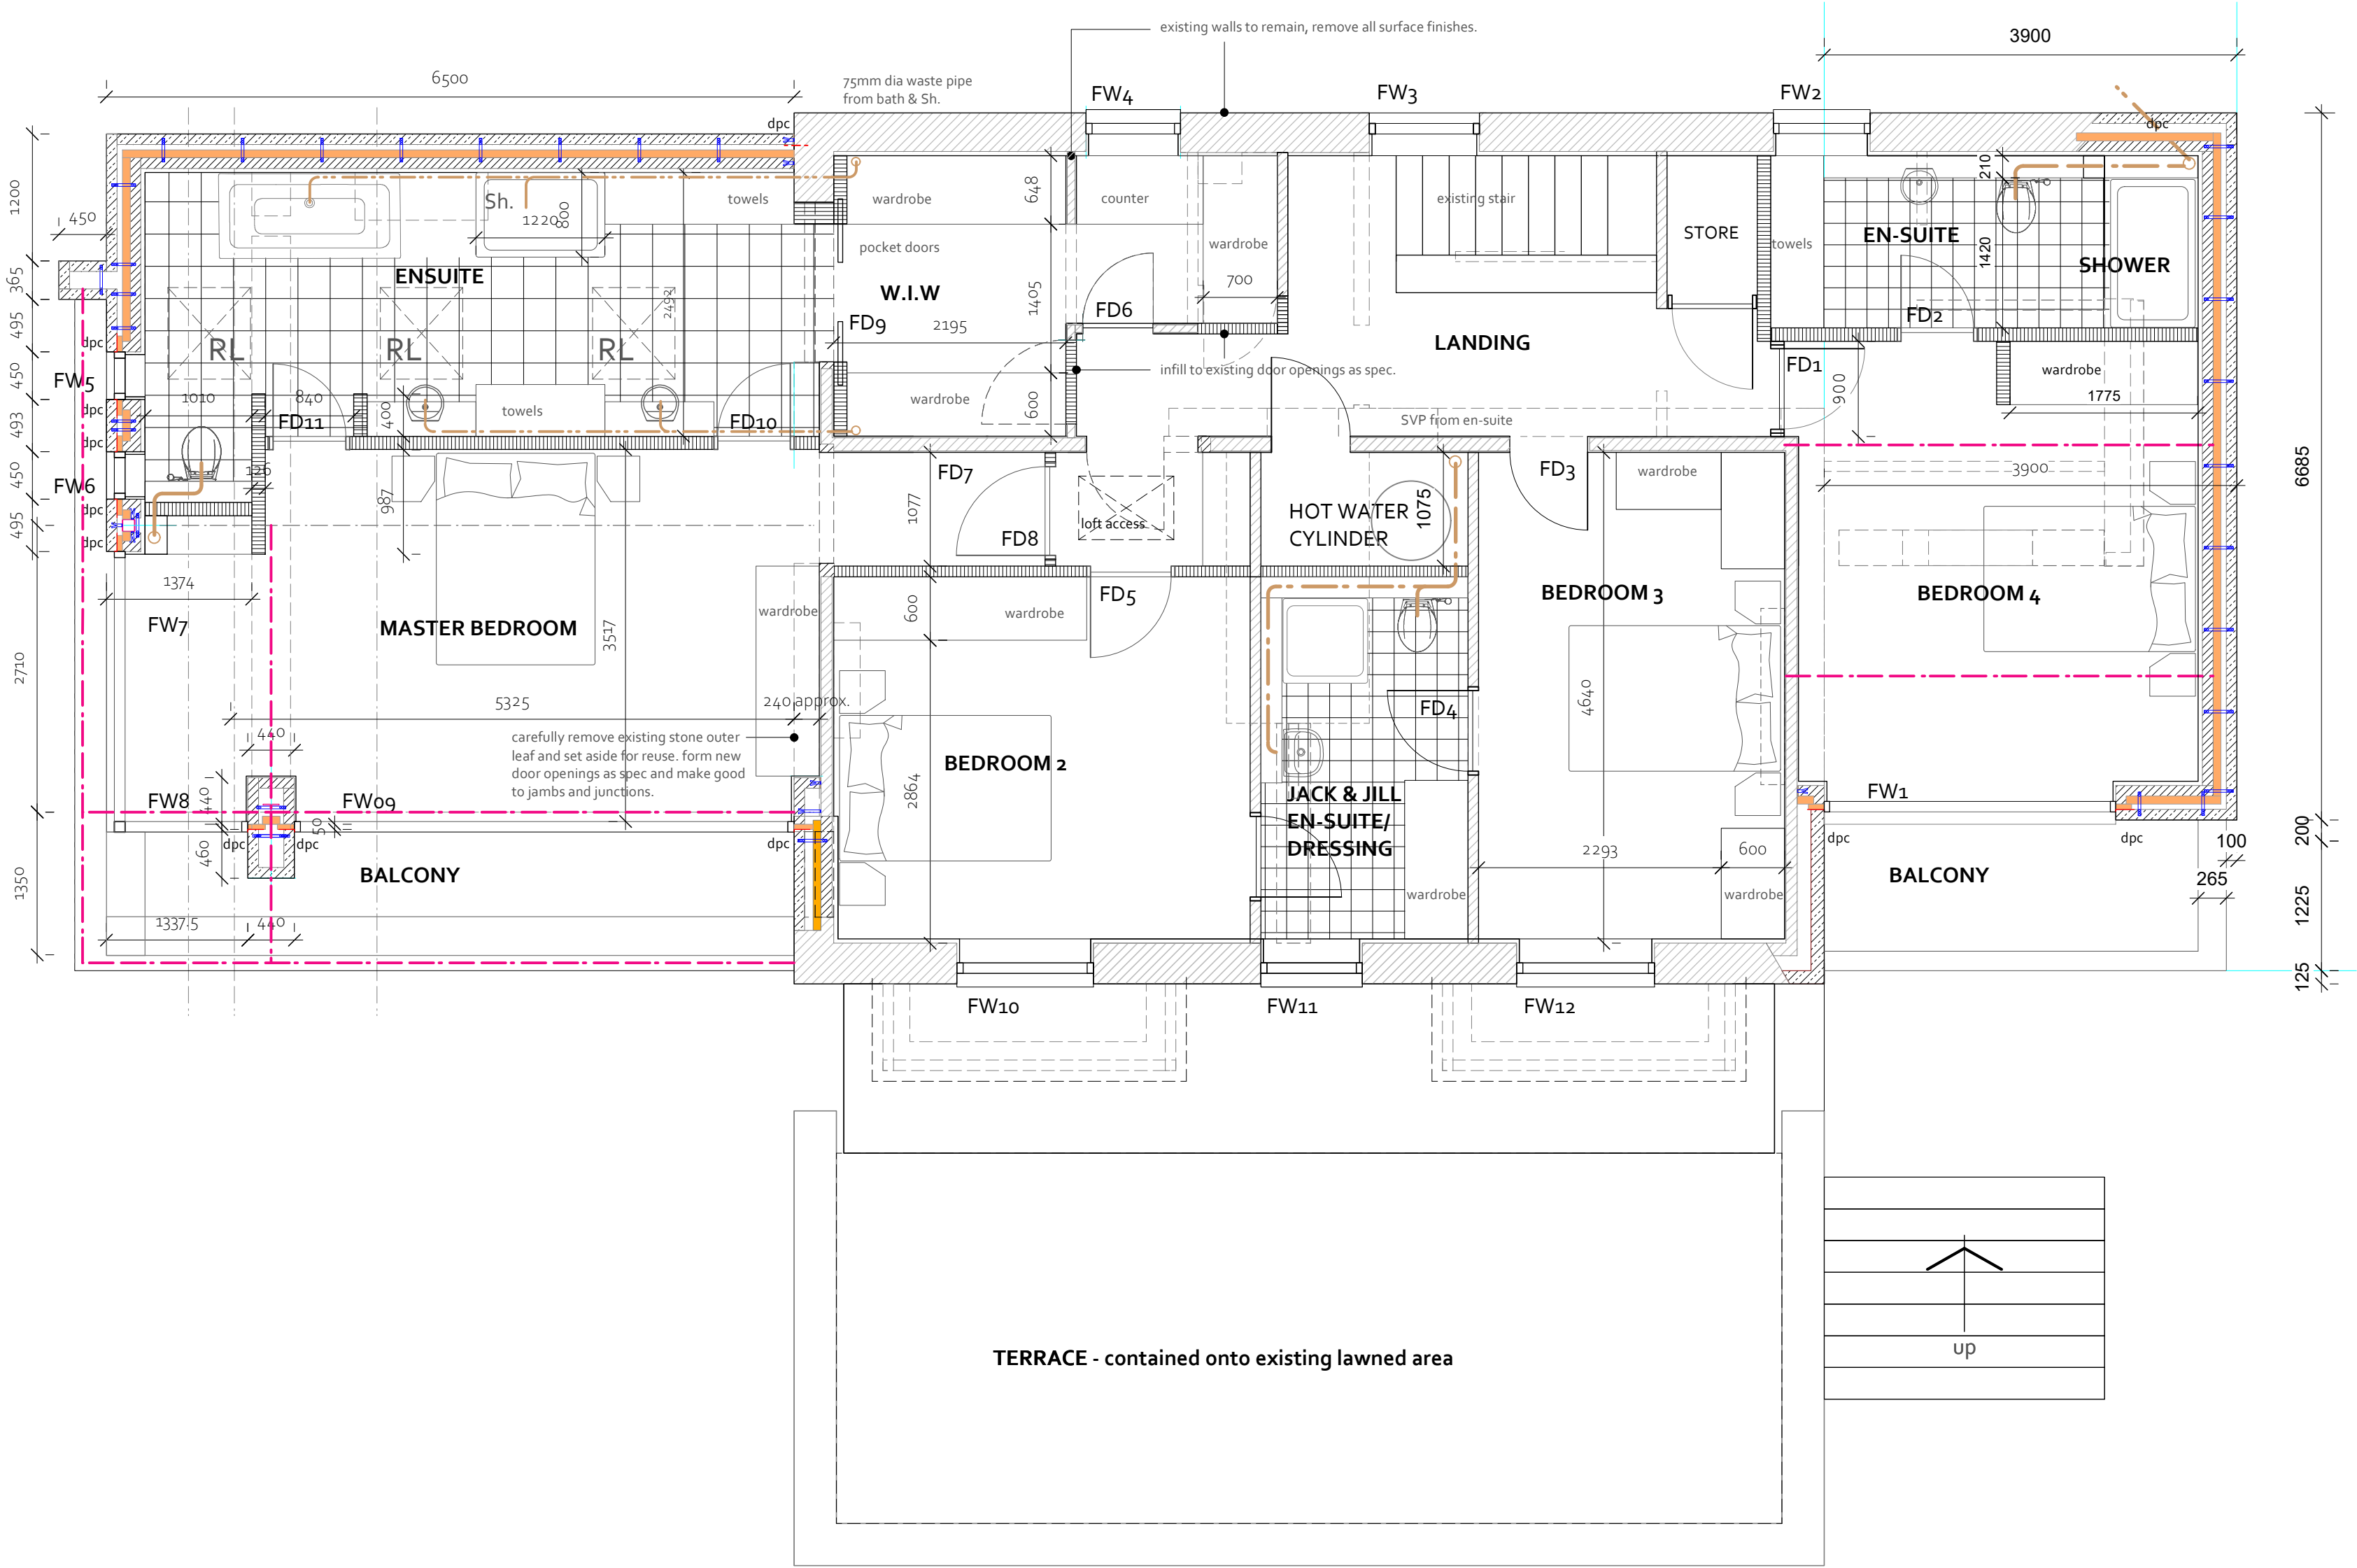

- existing wall
- new blockwork wall
- new stone-work wall
- new wall insulation as spec.
- new partition wall

R10 - Plan divided to A2
R09 - Plan divided into 2 section A left & B right
R08 - Plan amended; additional dims added.
R07 - Plan amended; west extension widened by 1m.
R06 - Plan amended; door removed from WIW, door added to J & J en-suite and side extension set at 3900mm.
R05 - Plan amended; boiler relocated & jack & jill en-suite revised
R04 - Plan amended; boiler room created & jack & jill en-suite created
R03 - Plan amended; annex removed
R02 - Plan amended; shower rooms
R01 - Plan prepared

WOOD ASSOCIATES
architecture+interiors
The Woodshed@Number 11, Thurstonland, Huddersfield, HD4 6YB

PROJECT
Proposed Extension & Alterations,
4 Thong Lane, Thongsbridge,
Holmfirth, HD9 3TY

TITLE
FLOOR PLAN ; PROPOSED

SCALE DATE DRAWING No.
1:50 @ A2 Jul 2022 19028D-41-R10

FIRST FLOOR PLAN