


This drawing is copyright Bernard Taylor Partnership Ltd and must not be copied or disclosed by or to any unauthorised persons without the prior written consent of Bernard Taylor Partnership Ltd


Do not scale from this drawing. Do not take measurements from the CAD base. Any discrepancies are to be reported to the architect for clarification.

All dimensions are to be checked on site prior to construction, manufacture of any components and ordering of materials and equipment.

All materials and workmanship to be in accordance with the current

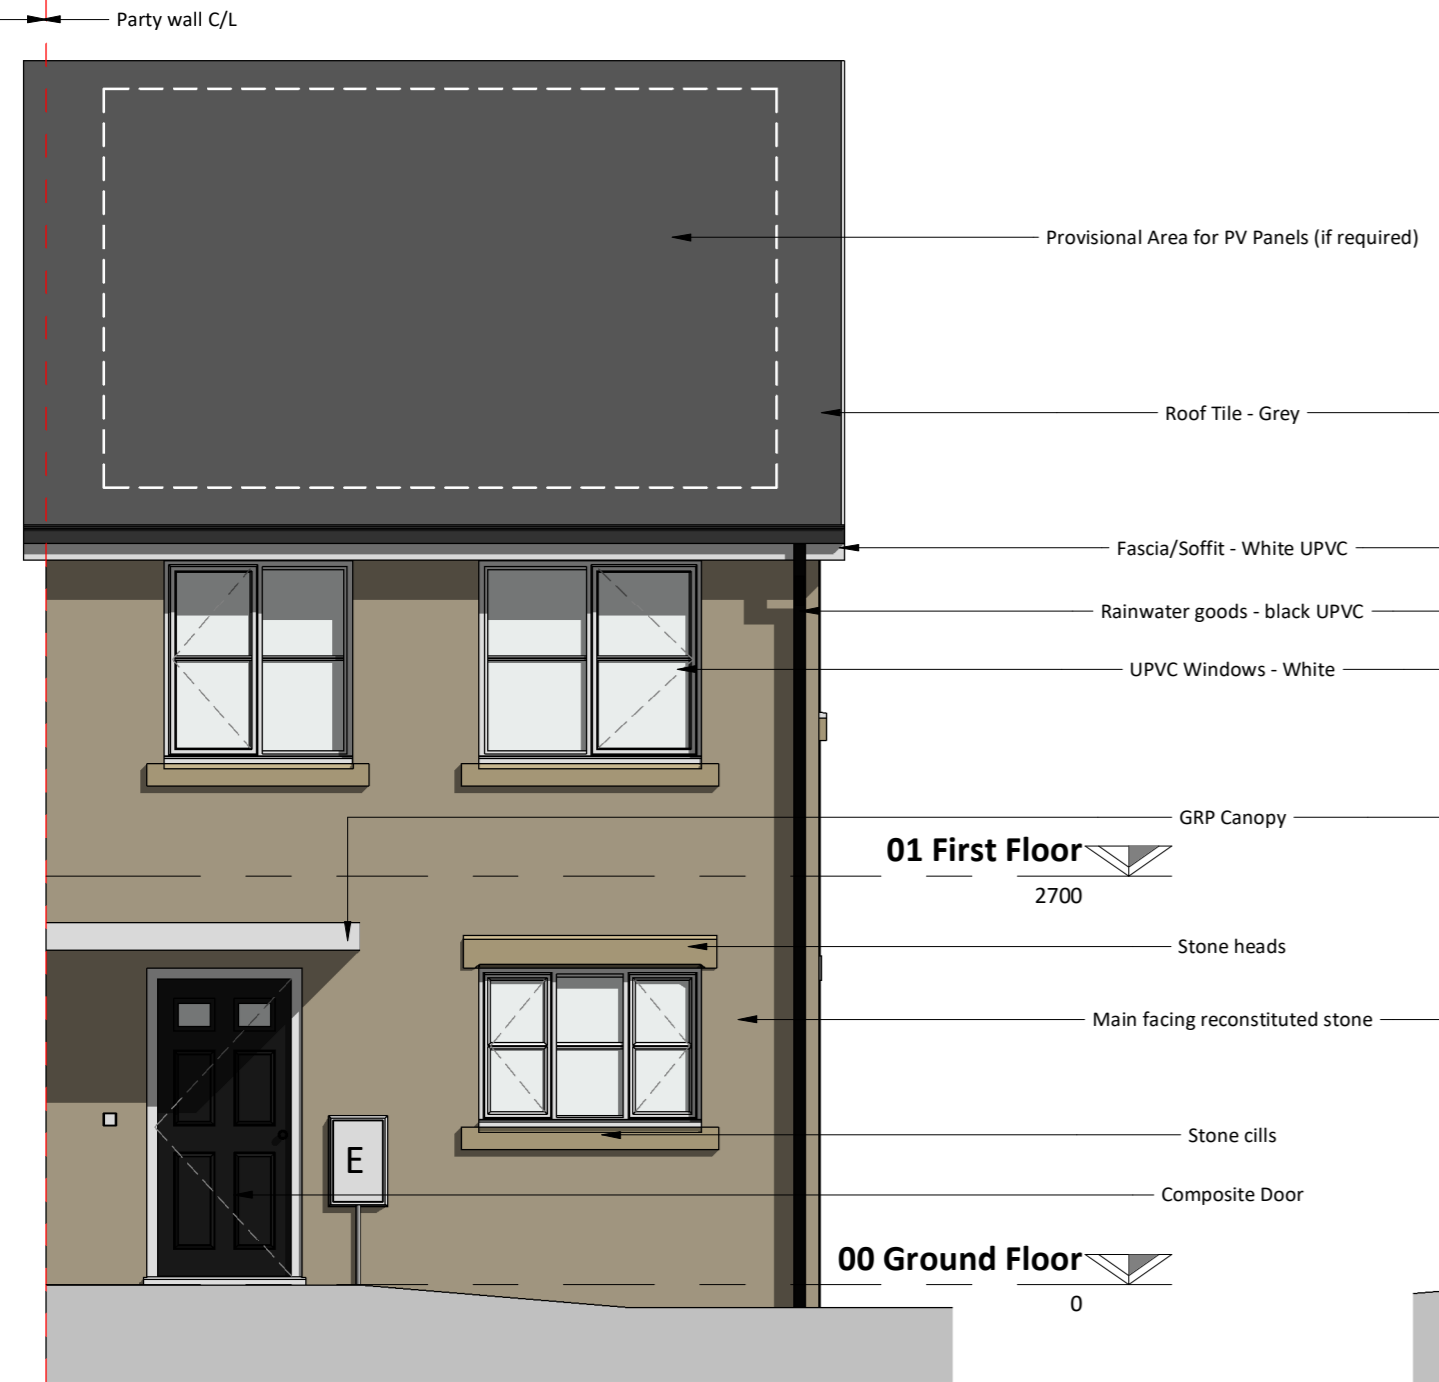

Front Elevation
1 : 50

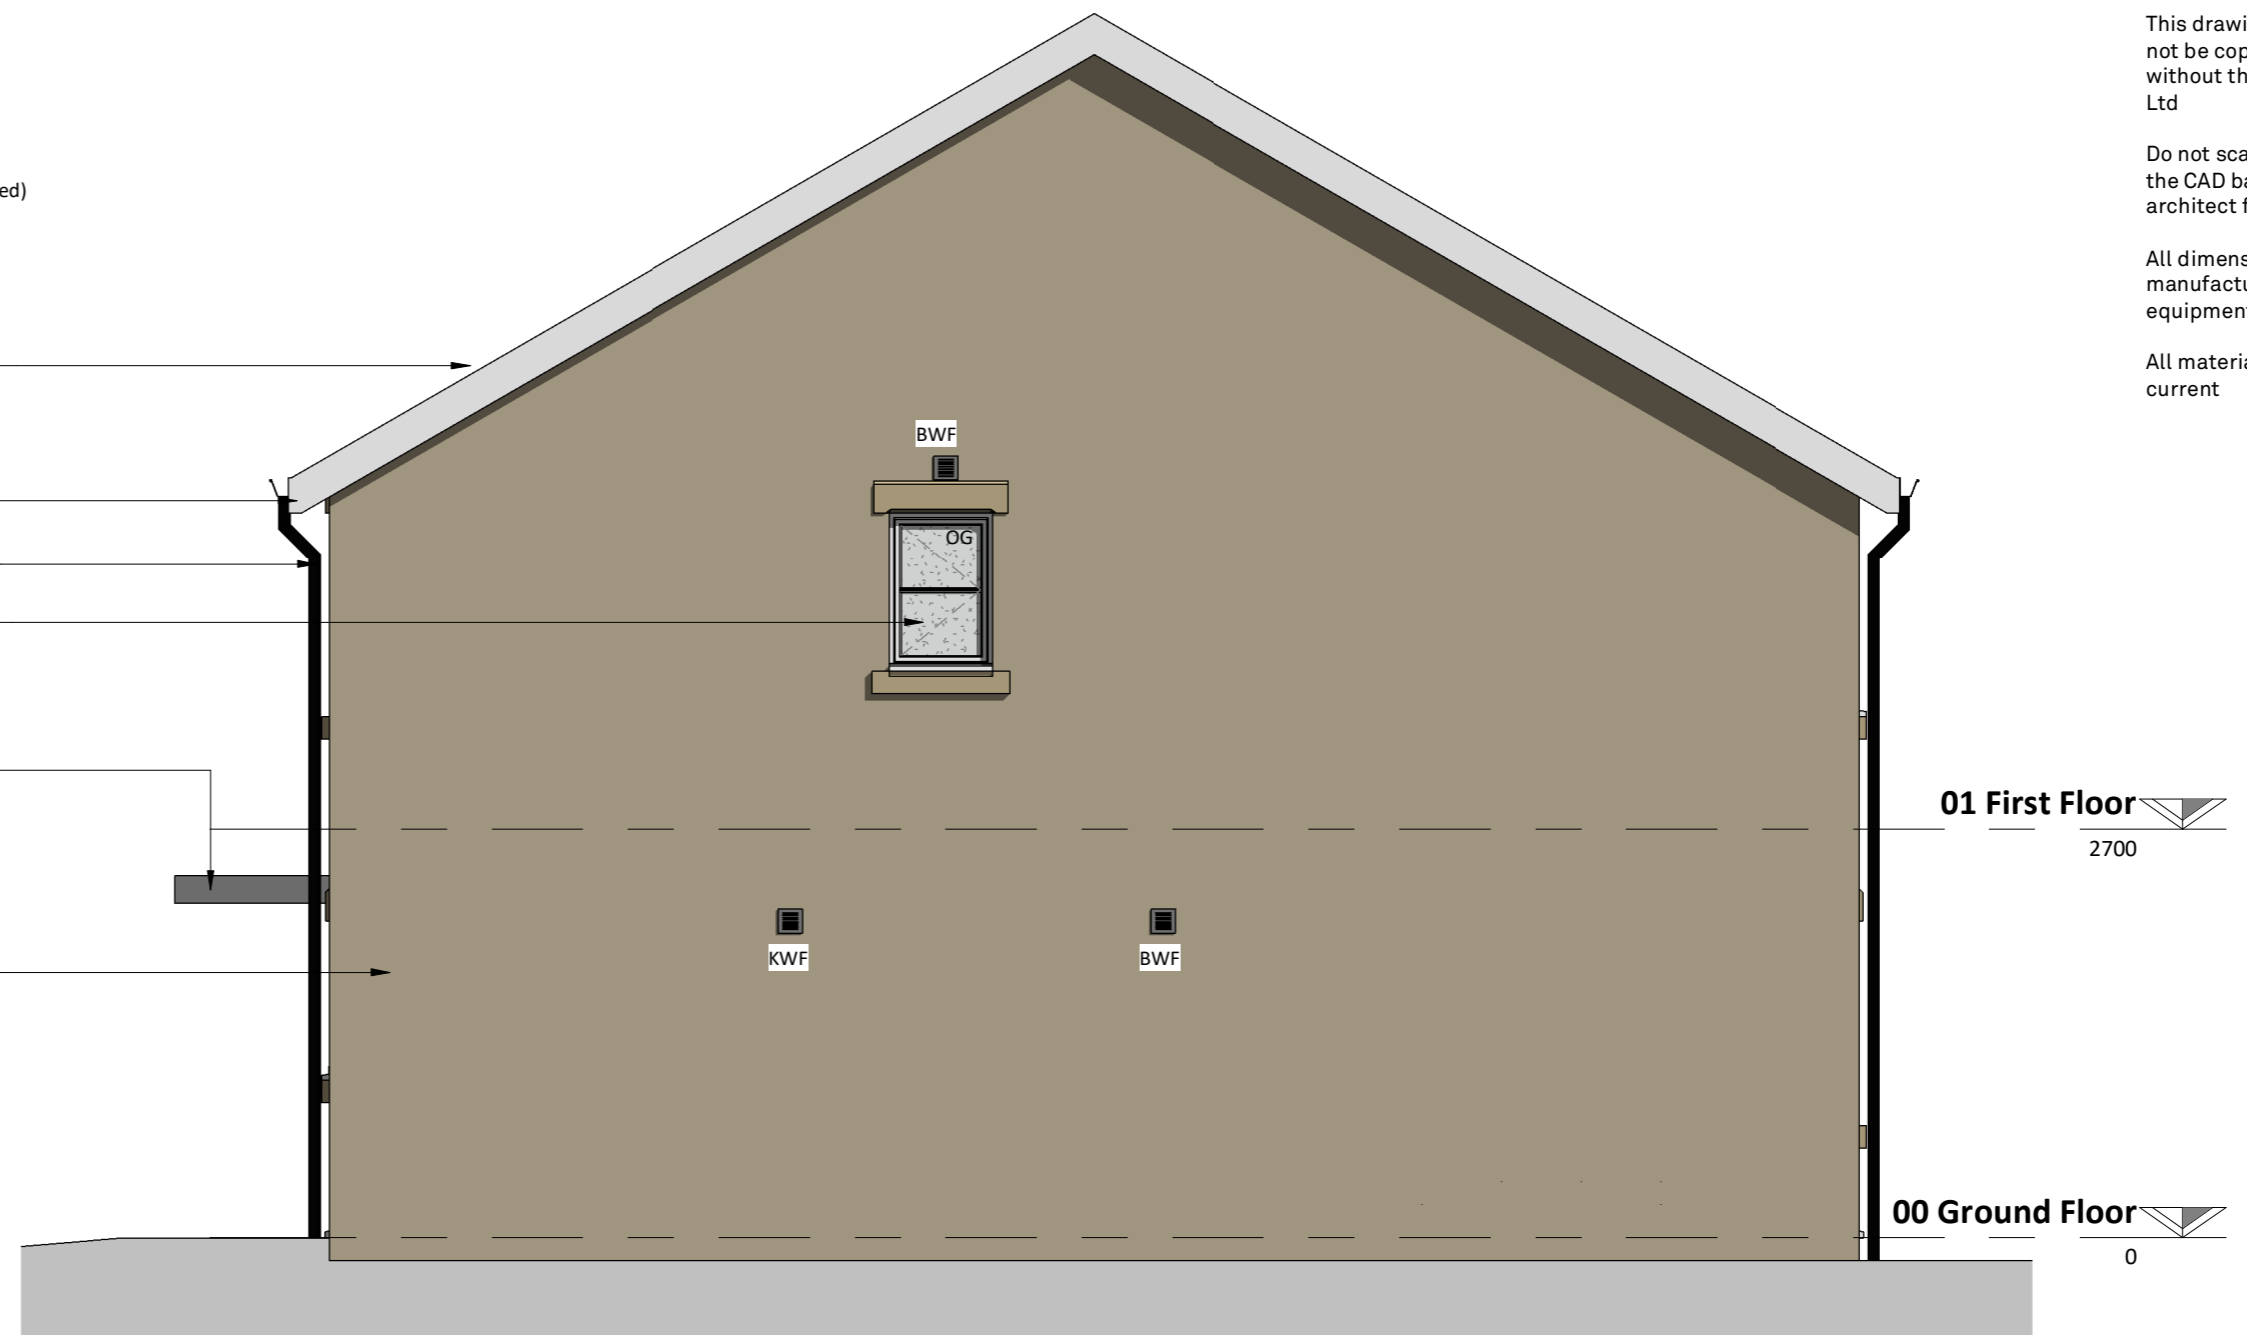

Gable Elevation
1 : 50



Rear Elevation
1 : 50

Rev	Date	Int	Description
-----	------	-----	-------------



CLIENT:
Westshield / FCHO

PROJECT:
Dowker Street, Milnsbridge

DESCRIPTION:
3B4P House Type 1 Elevations

PURPOSE OF ISSUE:
Planning

DRAWN BY: ED CHECKED BY: VJS DATE: 11.08.23 SCALE @ A2: 1 : 50

JOB NO: 4016 STATUS CODE: S2 DRAWING NO: 126 REV:

FILE IDENTIFIER:
DS-BTP-05-E-DR-A-4016_126

Elizabeth House 486 Didsbury Road Heaton Mersey Stockport SK4 3BS
0161 443 1221 info@bernardtaylor.co.uk www.btparchitects.co.uk

